


D

C

B

A

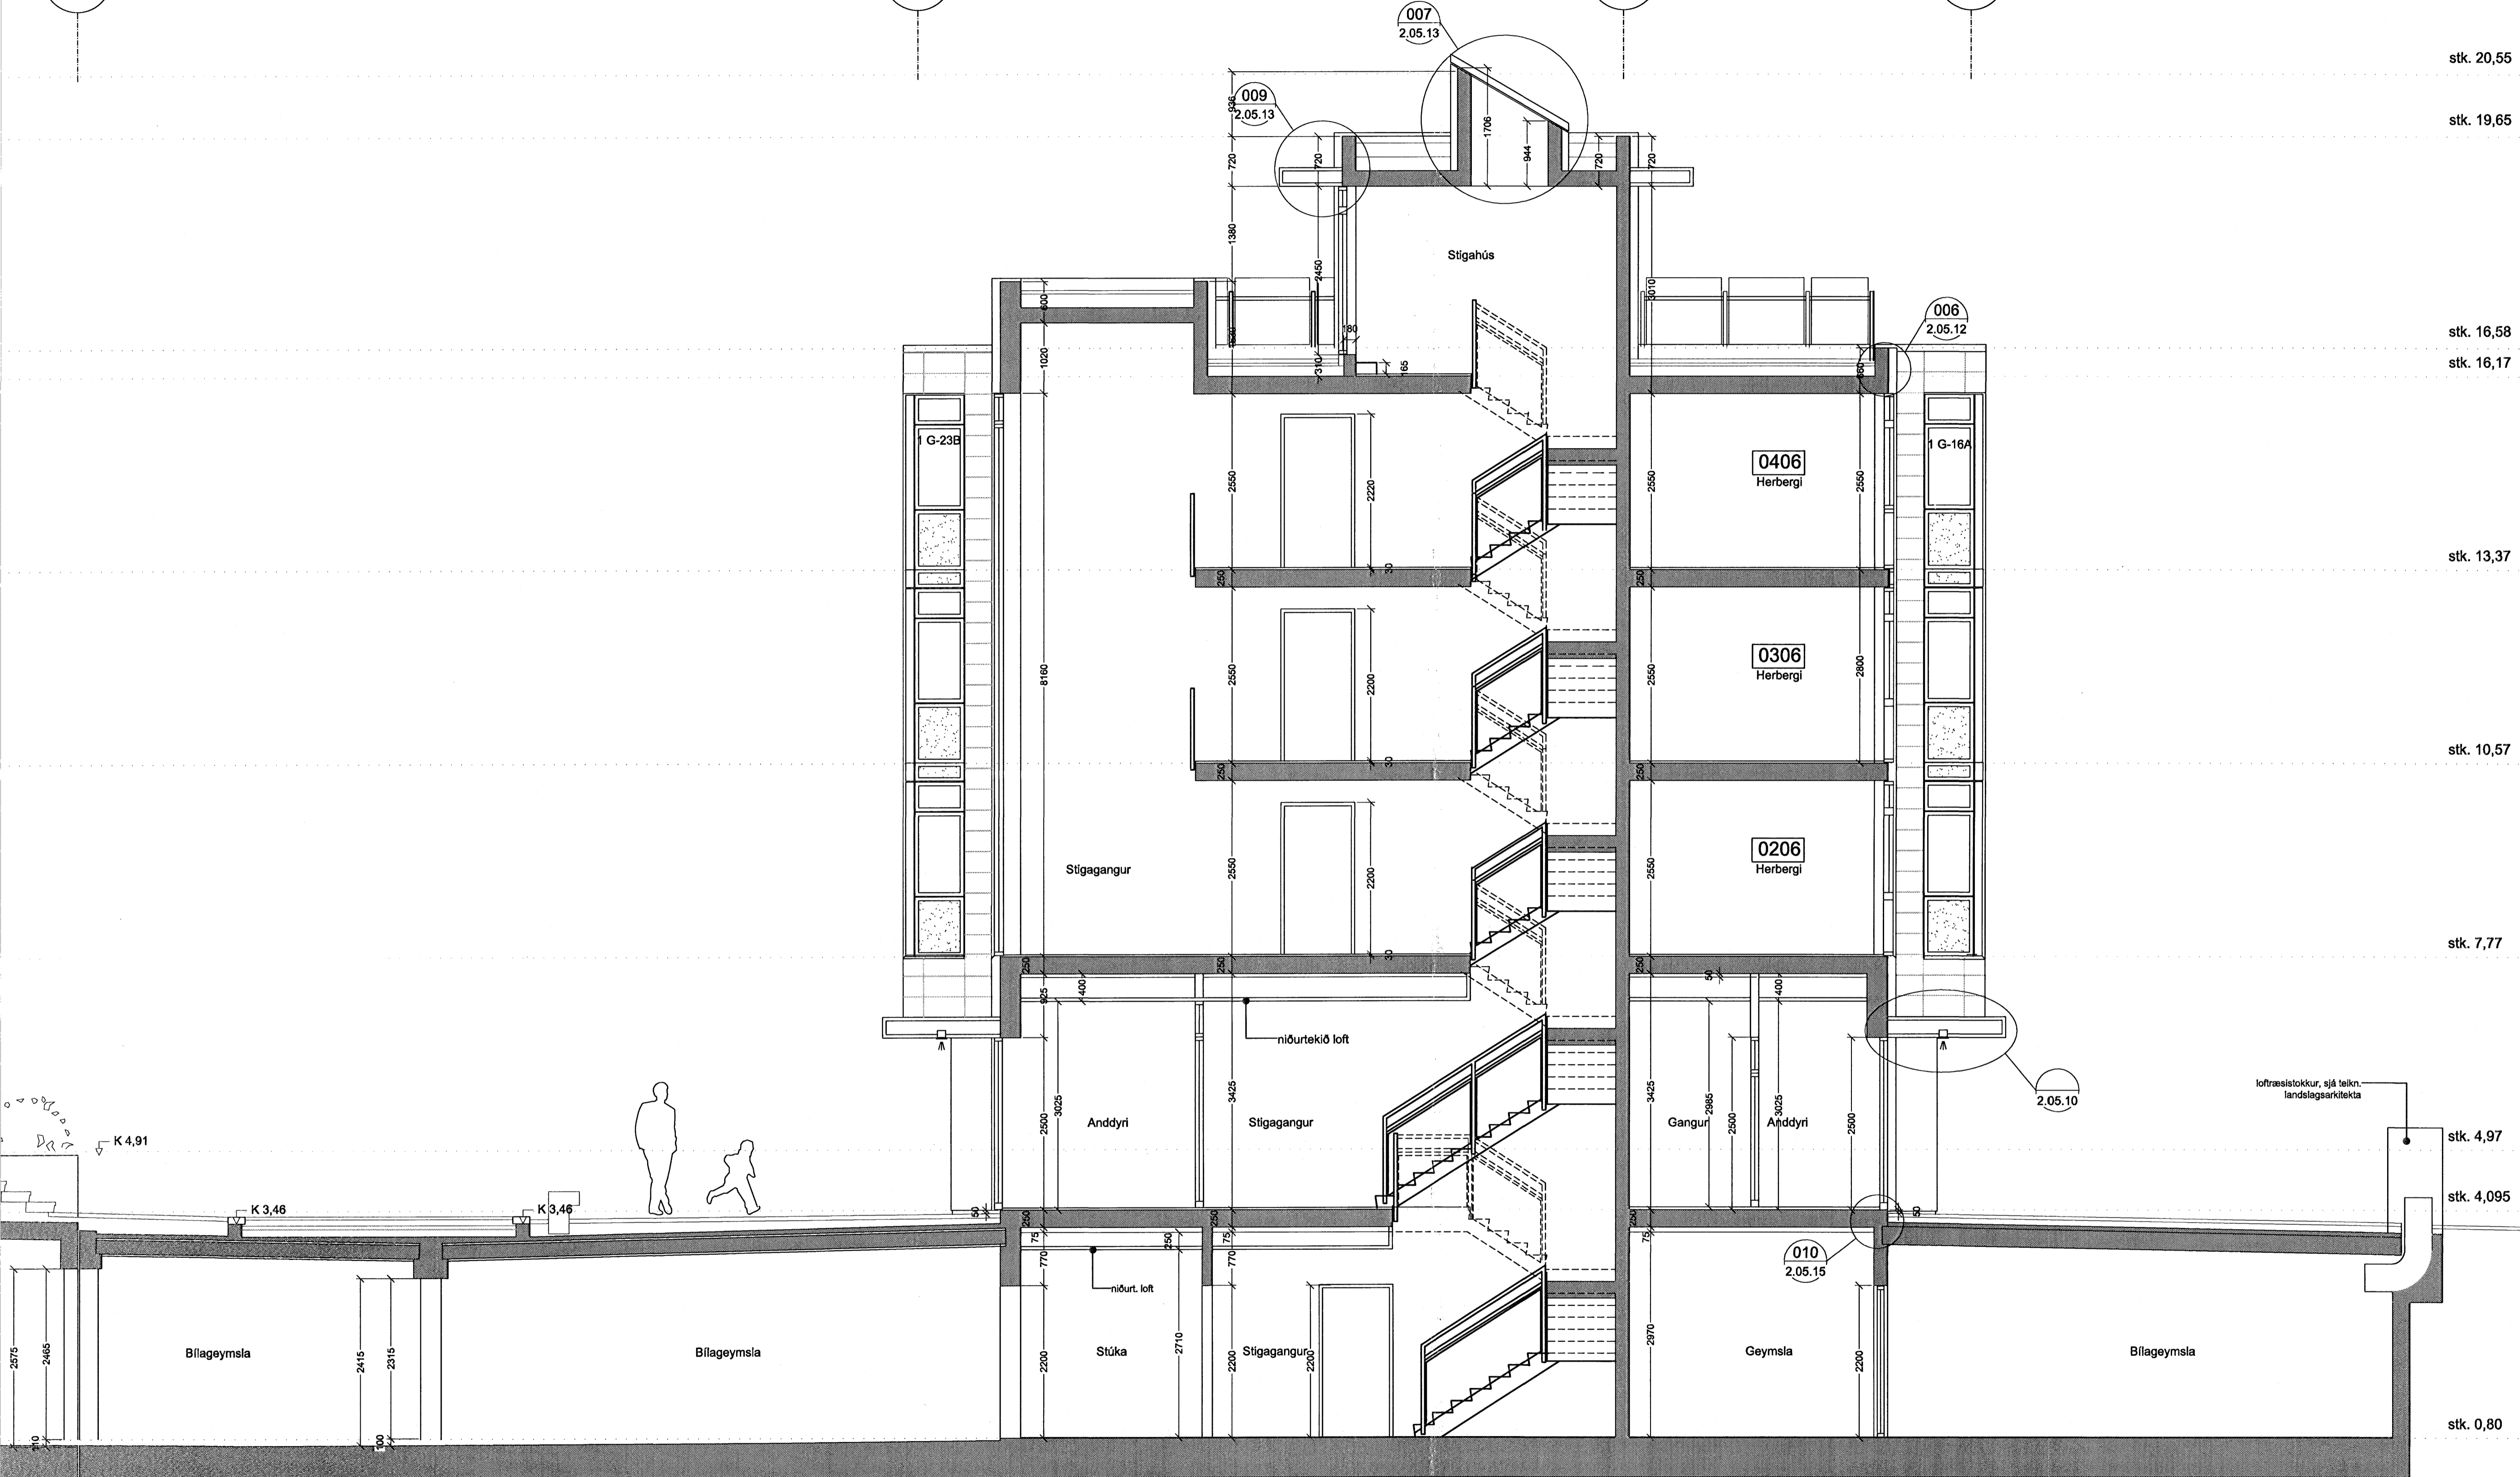

stk. 20,55

stk. 19,65

stk. 16,58

stk. 16,17

stk. 13,37


stk. 10,57

stk. 7,77

stk. 4,97

stk. 4,095

stk. 0,80

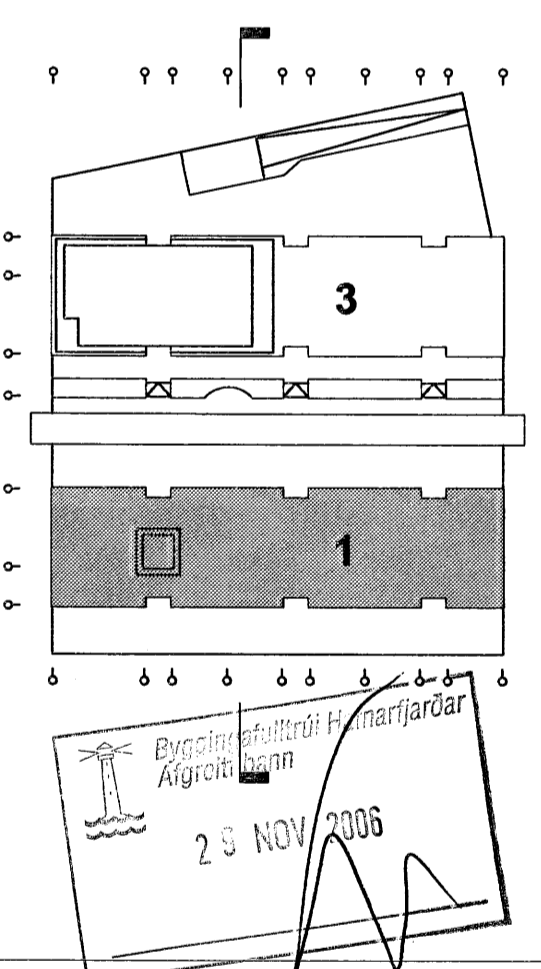

Verkhelti: **Norðurbakki 1-3**
Fjölbýli, veltingar og þjónusta í Hafnarfirði

Verkhelti: **NORÐURBAKKI 1** Sníð A-A

Teiknúmer: **2.02.02**

Mælikvarði: _____

Teiknað: _____ HS

Yfirfarið: _____

Samþykkt: _____

Verknúmer: **0502**

Útgáfudagur: **30.08.2006**

Teikniskild: _____

Úlprentað: _____

Sig. Heltginnsson

ARKIÞING BOLHOLT 8 -105 REYKJAVÍK
SÍMI: 551 0870 - FAX: 551 0875
arkthing@arkthing.is - www.arkthing.is

GUMMUNDUR KR. GUDMUNDSSON, OLAFUR SIGURDSSON, SIGURDUR HALLGRÍMSSON, HJÓRTUR PÁLSSON, ARKITEKT
050835-2889 ARKITEKT
170753-3139 ARKITEKT
080162-4429 BYGG.FR.