

stk. 20,55

stk. 19,65

stk. 16,58

stk. 16,17

stk. 13,37

stk. 10,57

stk. 7,77

stk. 4,97

stk. 4,095




stk. 0,80

G

F

E

D

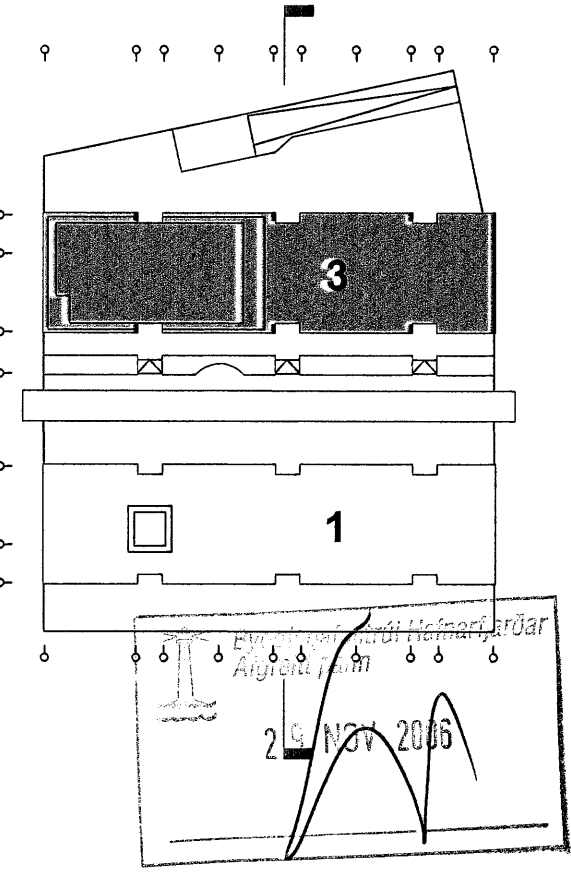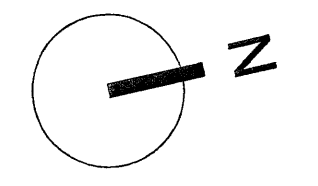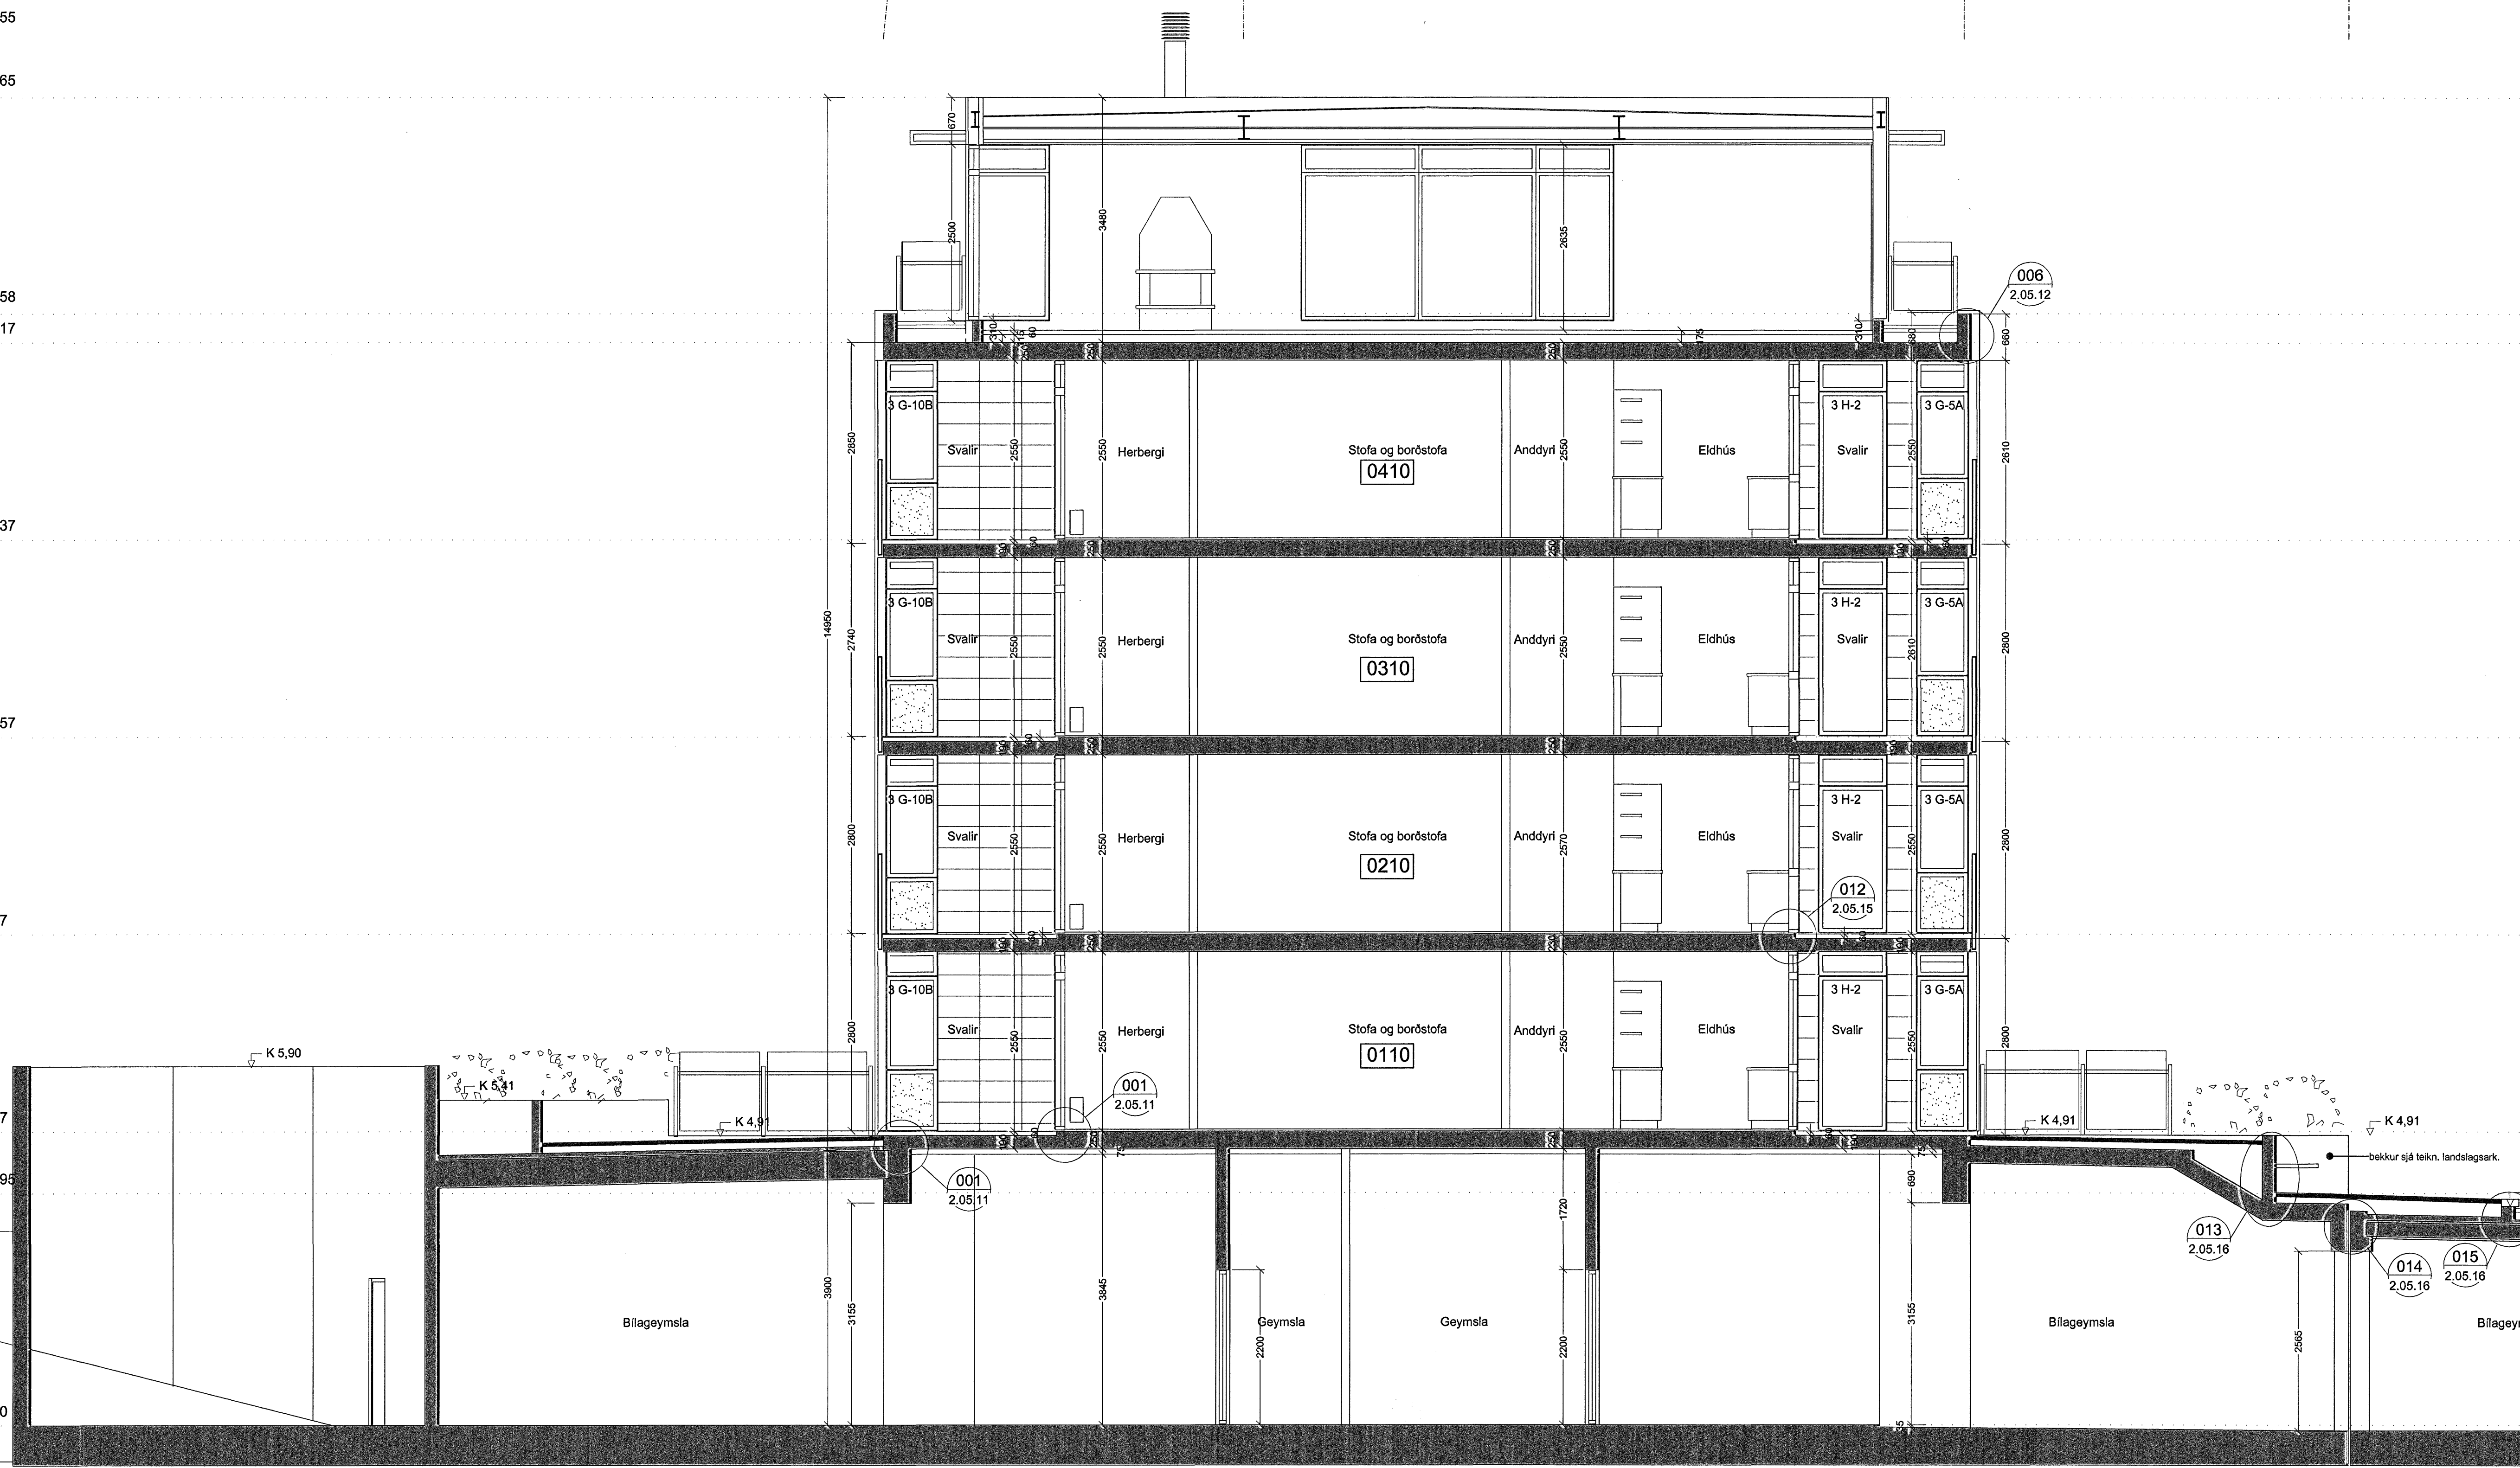

Verkhelt:	Norðurbakki 1-3	
Verkhelt:	Fjölbýli, veitingar og þjónusta í Hafnarfirði	
Verkhelt:	NORÐURBAKKI 3	Snió B-B
Teknínúmer:	2.02.03	
Mælikvarði:	1:50	
Teknað:	HS	
Yfirfarit:		
Samþykkt:		
Verknúmer:	0502	
Útgáfudagur:	30.06.2006	
Teknisíð:		
Úprentað:		

ing. Hellygrímsson

ARKÞING BOLHOLT 8 - 105 REYKJAVÍK
 Sími: 551 0870 - Fax: 551 0875
 arkthing@arkthing.is - www.arkthing.is

GUDMUNDUR KR. GUDMUNDSSON, ARKITEKT
 ÓLAFUR SIGURDSSON, ARKITEKT
 SIGURDUR HALLGRÍMSSON, ARKITEKT
 HUÓRTUR PÁLSSON, BYGG.FR.