

D

C

B

A

stk. 20,55

stk. 19,65

stk. 16,58

stk. 16,17

stk. 13,37


stk. 10,57

stk. 7,77

stk. 4,97

stk. 4,095

stk. 0,80

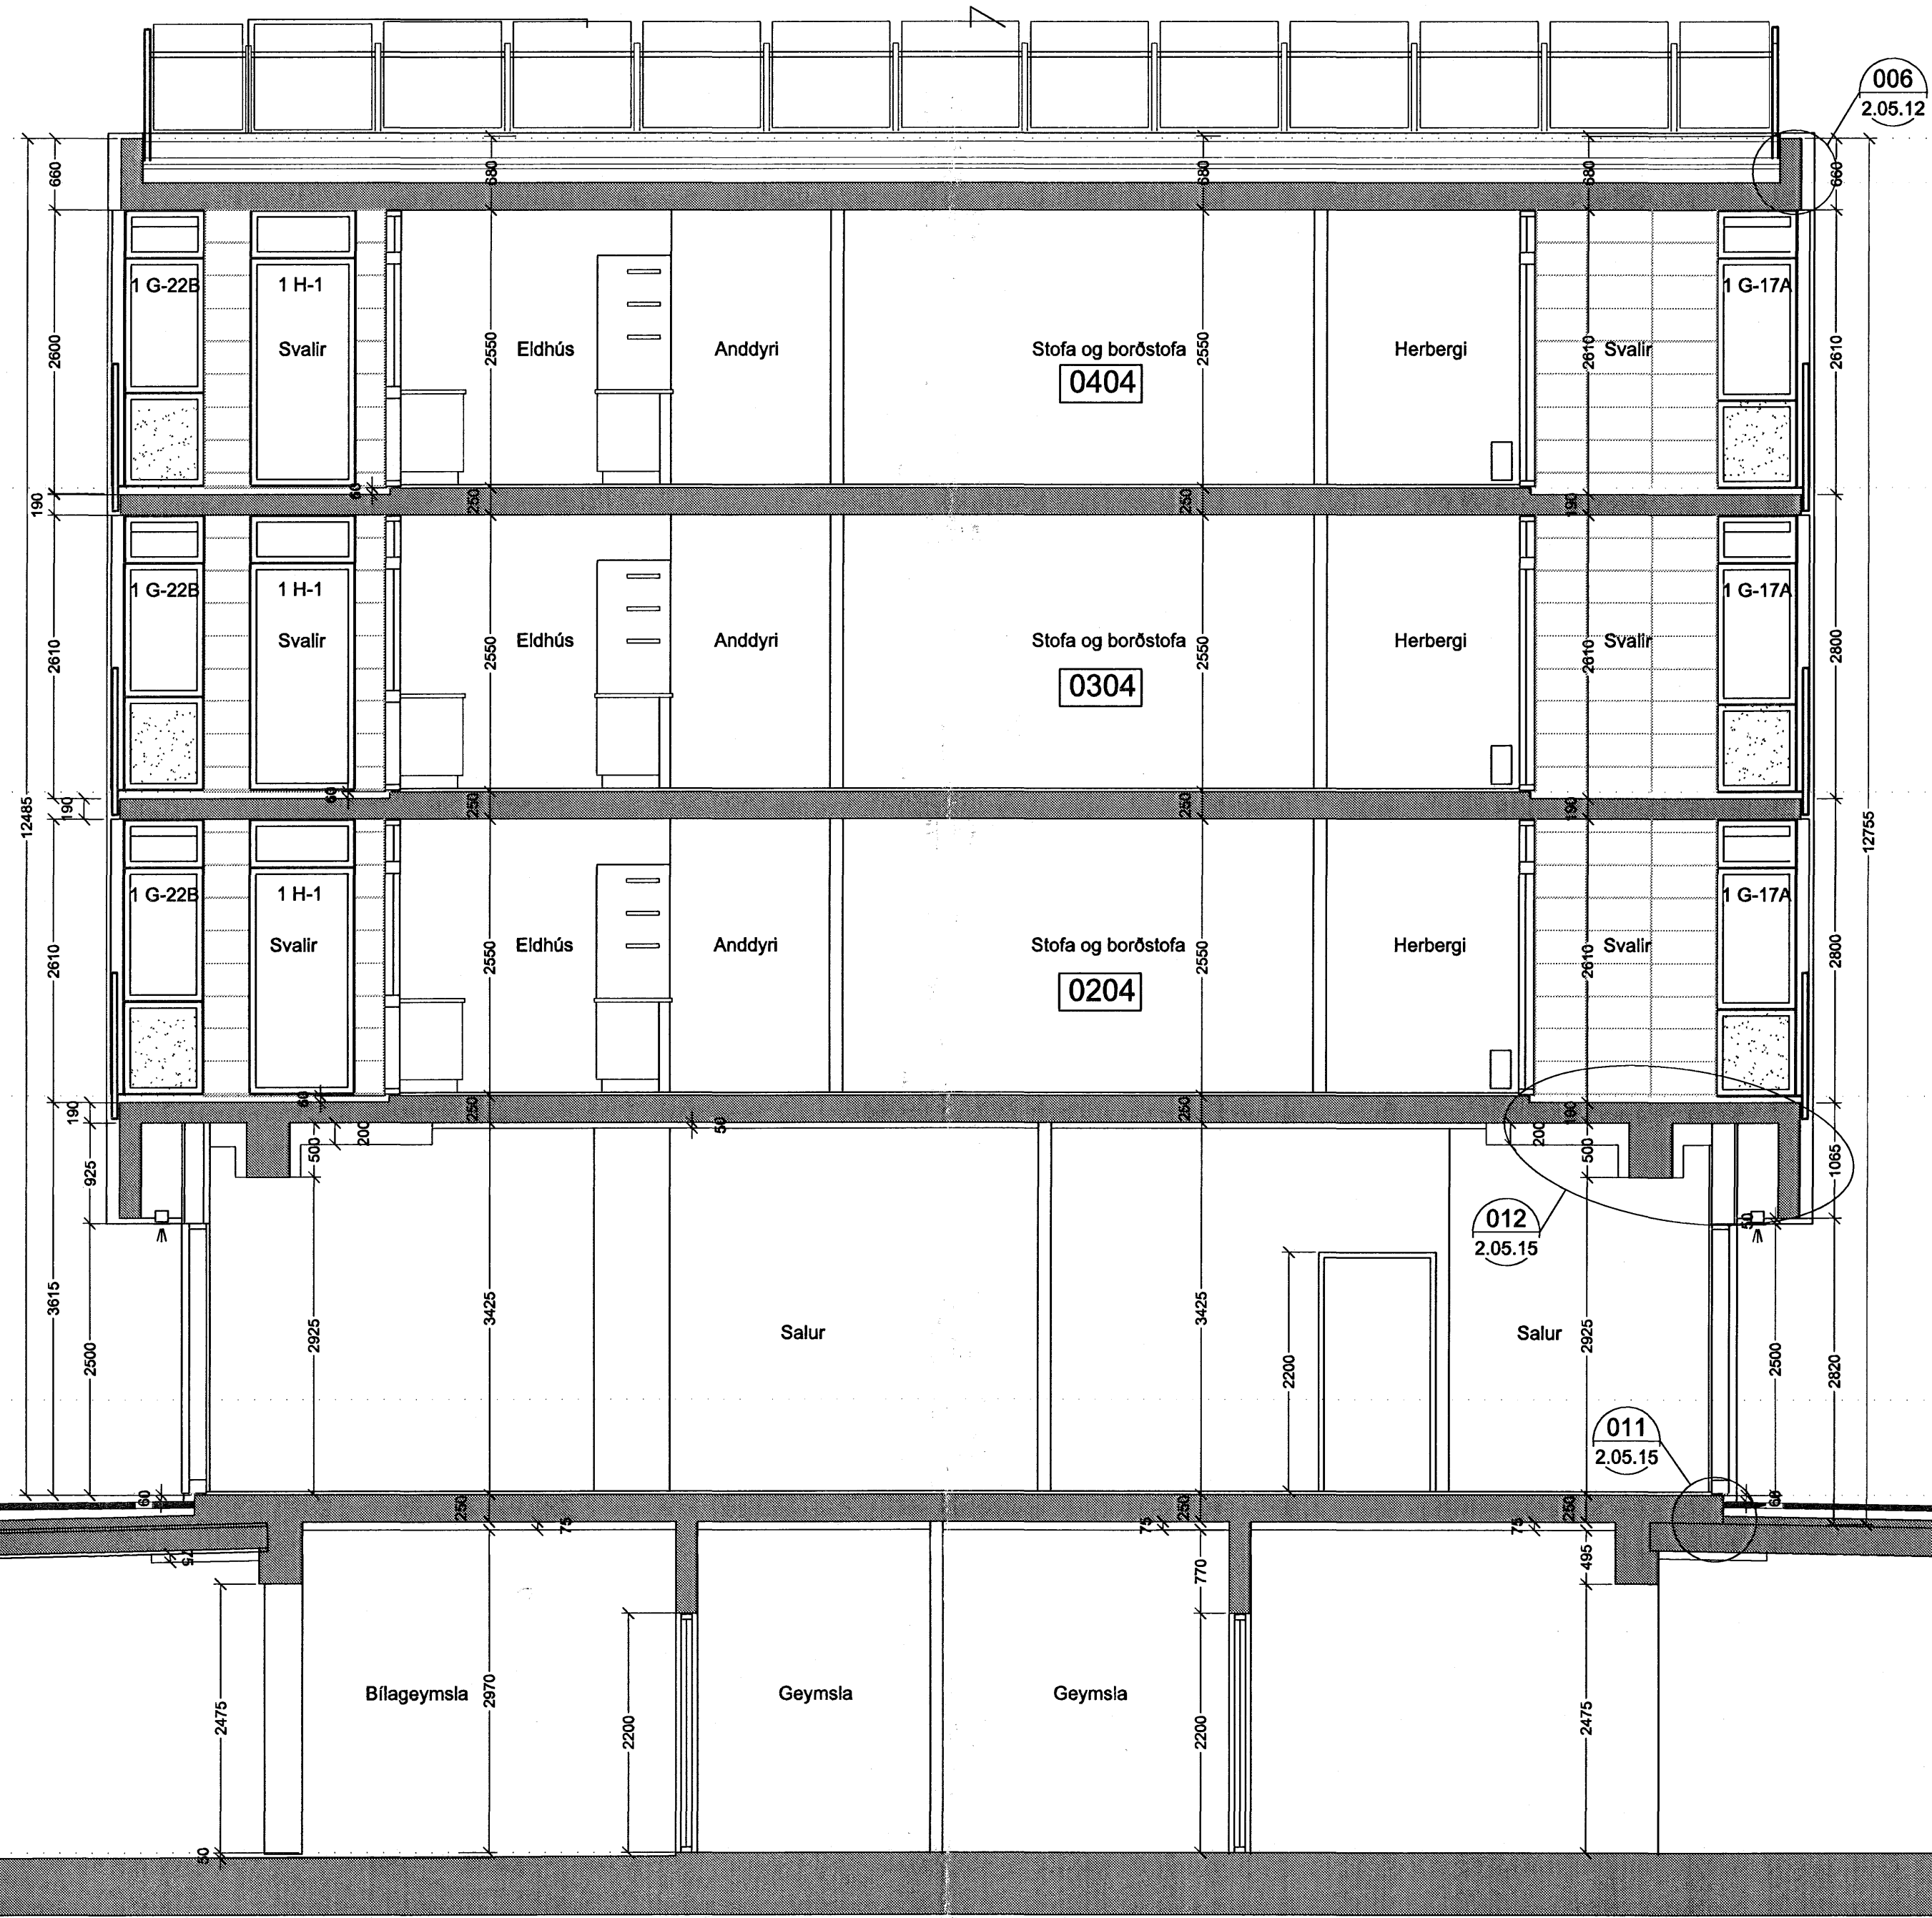

006
2.05.12

012
2.05.15

011
2.05.15

K 4,91




K 3,46

K 3,46

K 4,79

014
2.05.16

015
2.05.16

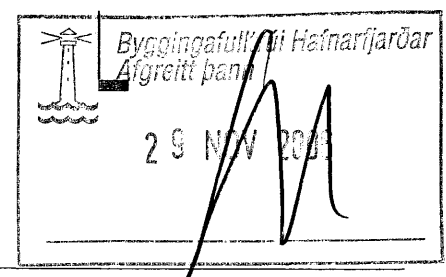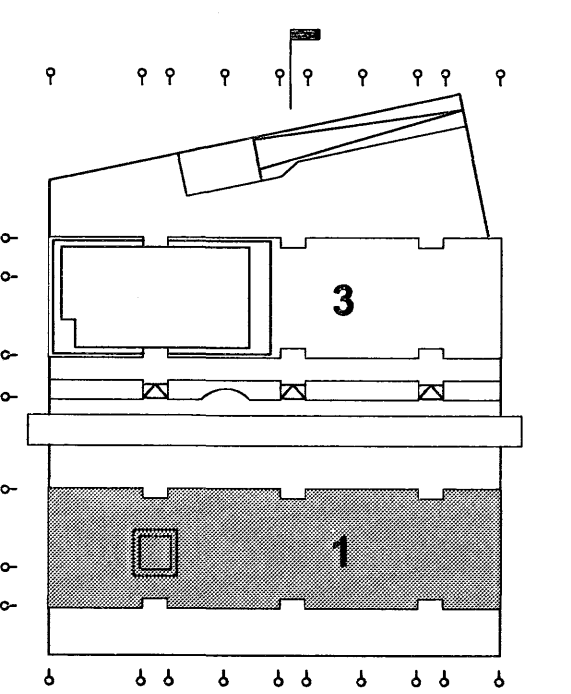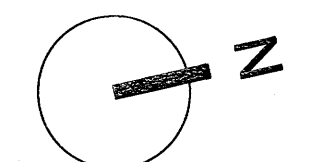

Norðurbakki 1-3
Fjölbýli, veitingar og þjónusta í Hafnarfirði

Verkhúti:	NORÐURBAKKI 1	Snið B-B
Teiknúmer:	2.02.04	
Mælikvæði:	1:50	
Teiknað:	HS	
Yfirfarð:		
Samþykkt:		
Verknúmer:	0502	
Útgáfudagur:	30.08.2008	
Teiknisíð:		
Útprintað:		

Sig. Helgimsson

ARK
BOLHOLT 8 - 105 REYKJAVÍK
SÍMI: 551 0870 - FAX: 551 0875
arkthing@arkthing.is - www.arkthing.is

GUBMUNDUR KR. GUDMUNDSSON, OLAFUR SIGURDSSON, SIGURDUR HALLGRIMSSON, HJÓRTUR PÁLSSON, ARKITEKT ARKITEKT ARKITEKT BYGG.FR.