

D

C

B

A

stk. 20,55

stk. 19,65

stk. 16,58

stk. 16,17

stk. 13,37





stk. 10,57

stk. 7,77

stk. 4,97

stk. 4,095

stk. 0,80

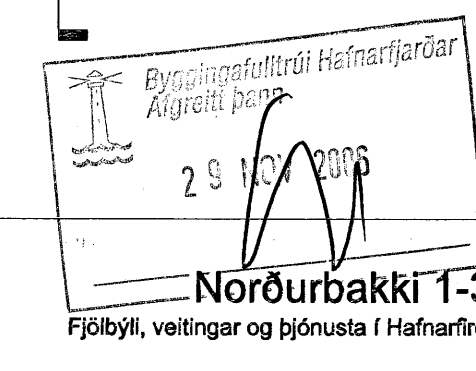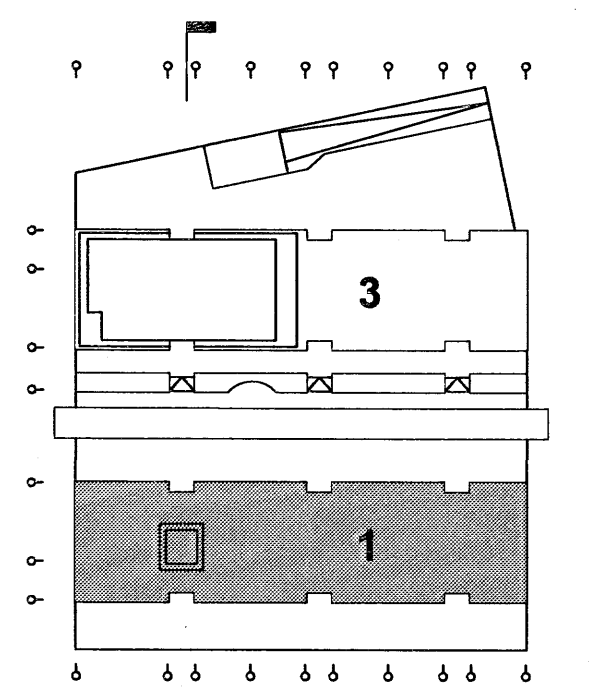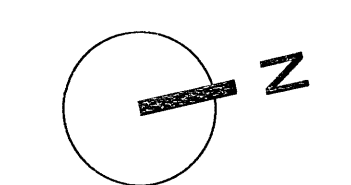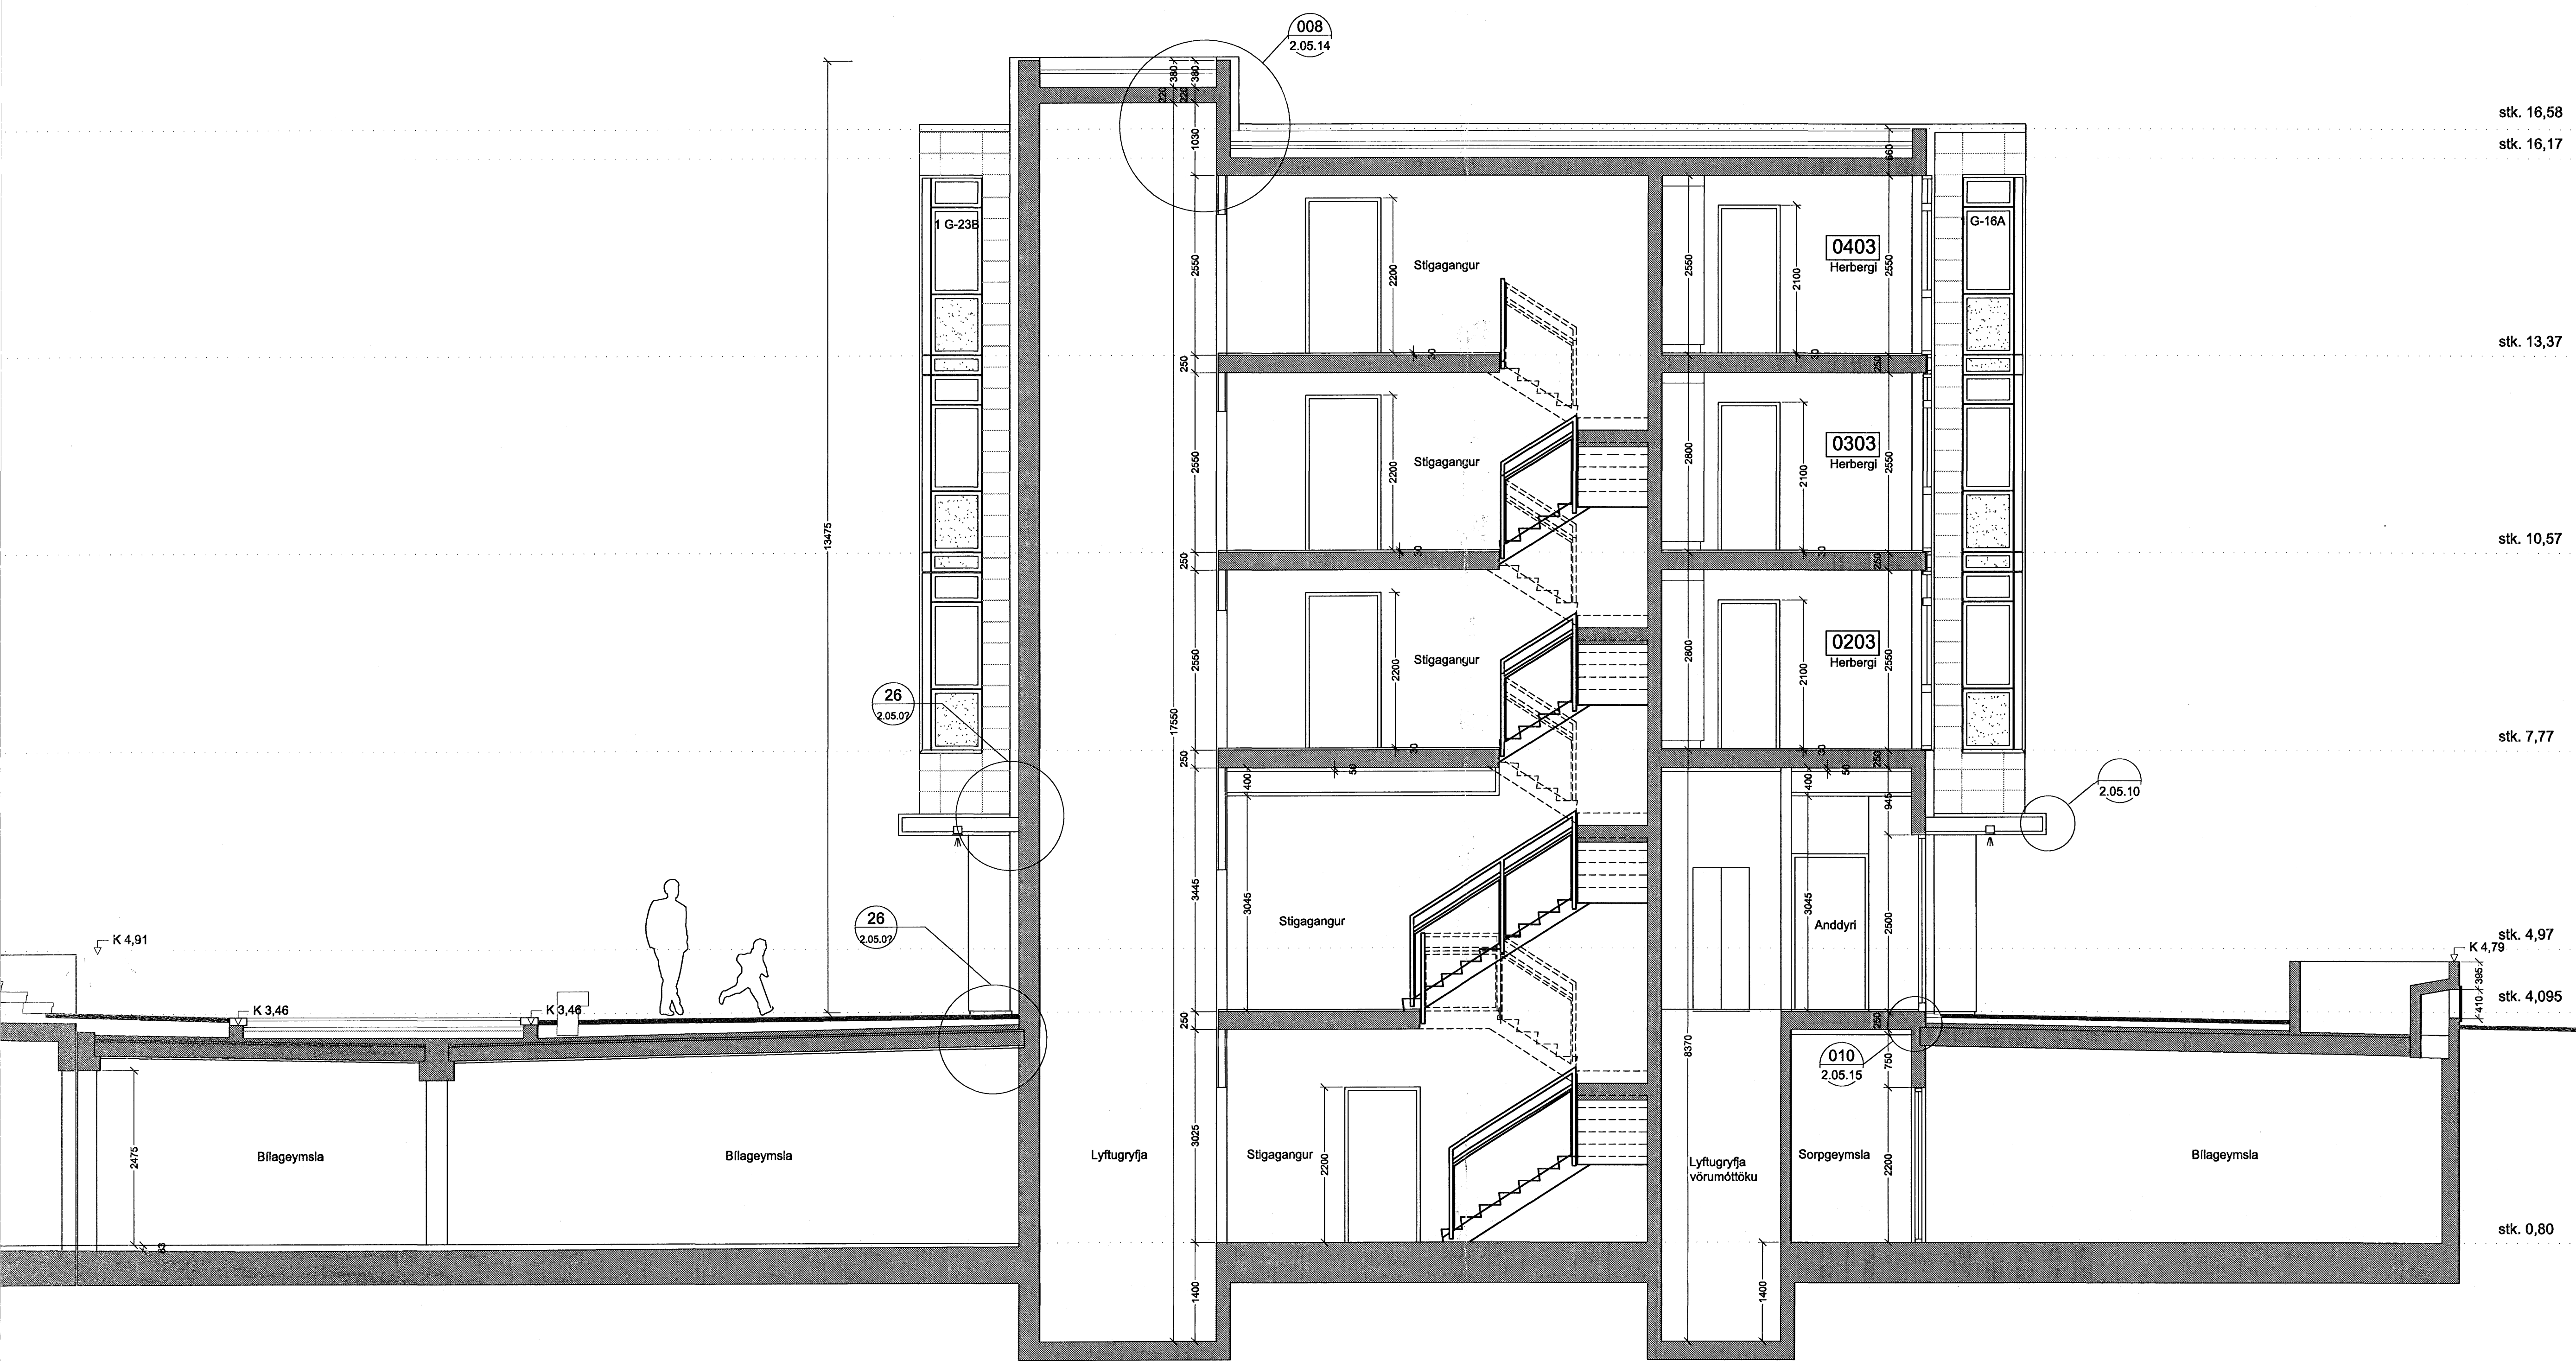

Verkhelti:

Verkhúti: NORÐURBAKKI 1 Snið C-C

Teiknúmer: 2.02.06

Mælikvarði:

Teiknað: HS

Yfirfarid:

Sambýkt:

Verknúmer: 0502

Útgáfudagur: 30.08.2006

Teiknistíð:

Úprentíð:

Sig. Helgýrinnsson

ARKÞING BOLHOLT 8 - 105 REYKJAVÍK
 Sími: 551 0870 - Fax: 551 0875
 arkthing@arkthing.is - www.arkthing.is

GUÐMUNDUR KR. GUÐMUNDSSON, 050835-2889 ARKITEKT
 ÓLAFUR SIGURÐSSON, 170753-3139 ARKITEKT
 SIGURÐUR HALLGRÍMSSON, 060152-4429 ARKITEKT
 HJÓRTUR PÁLSSON, BYGG.FR.