

D

C

B

A

stk. 20,55

stk. 19,65

stk. 16,58

stk. 16,17

stk. 13,37





stk. 10,57

stk. 7,77

stk. 4,97

stk. 4,095

stk. 0,80

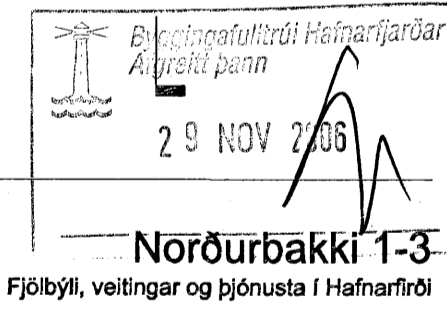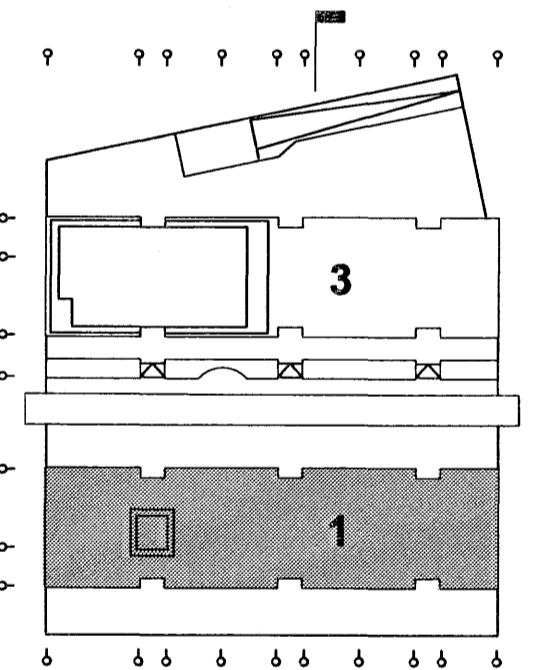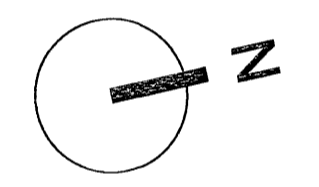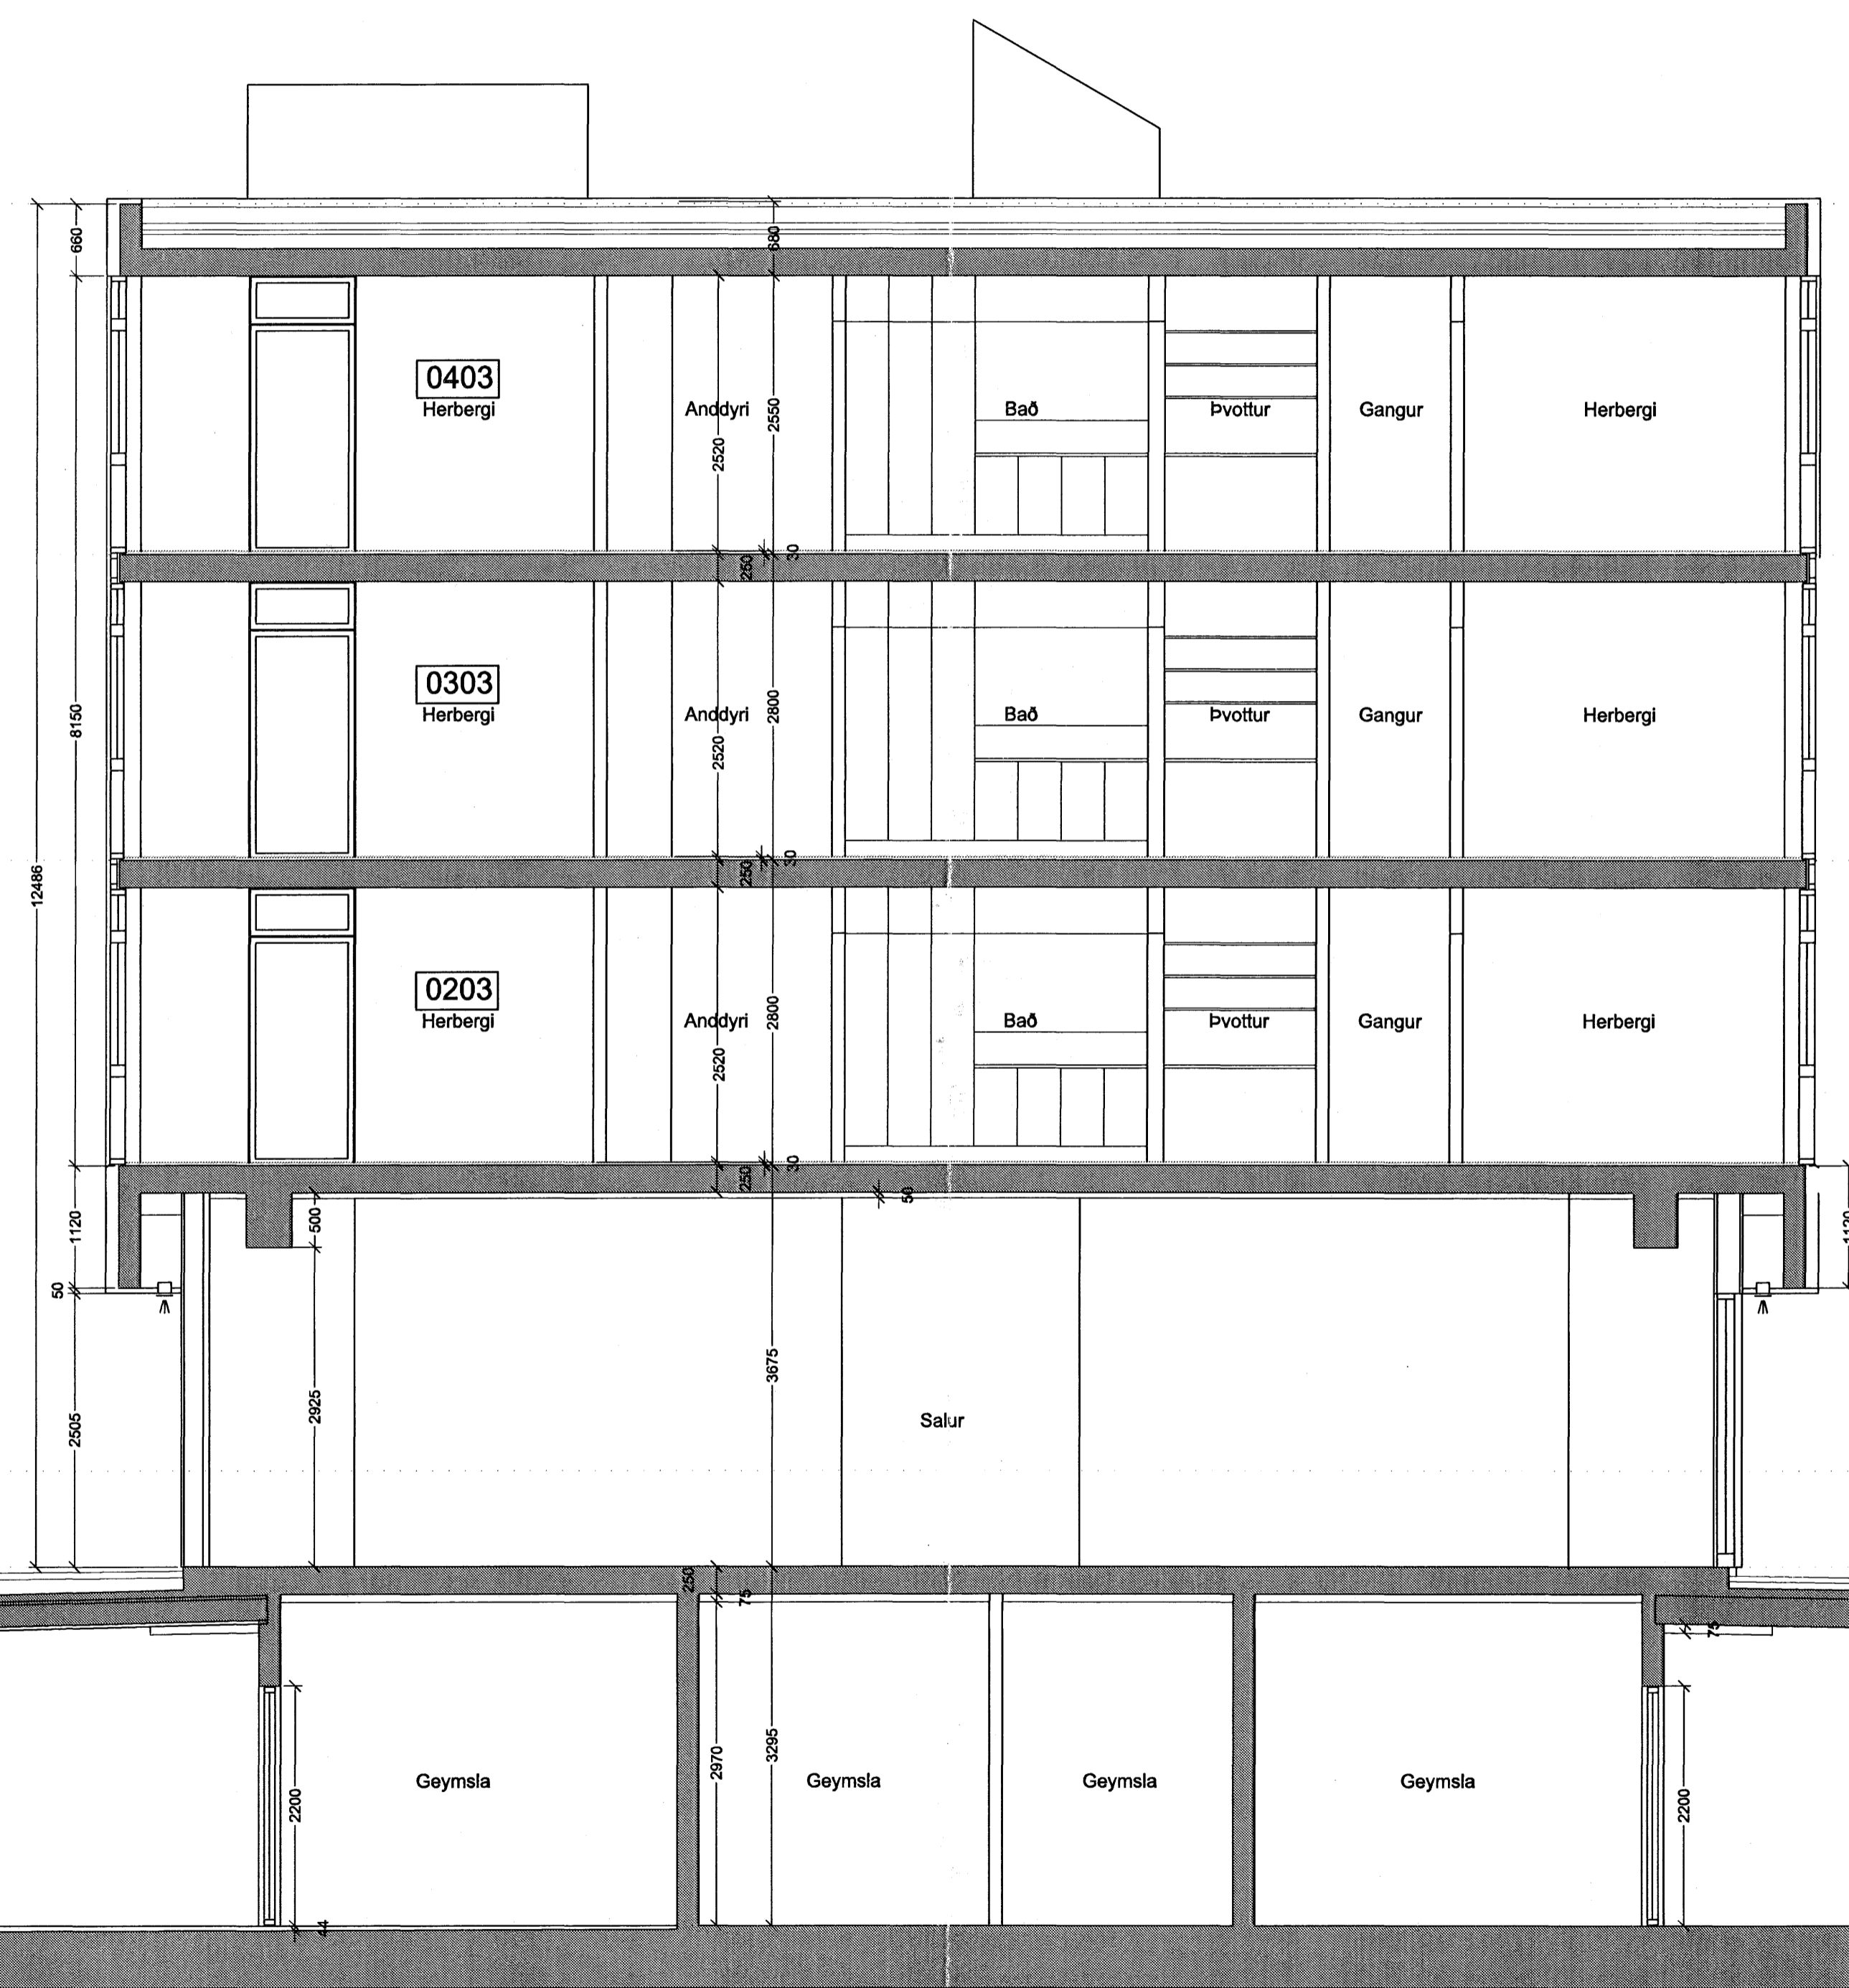

Verkhli:	NORÐURBAKKI 1	Snið D-D
Tekniúmer:	2.02.08	
Mælikvarði:		
Teknað:	HS	
Yfirfarði:		
Samþykkt:		
Verknúmer:	0502	
Útgáfudagur:	30.08.2008	
Tekniáæð:		
Útprintað:		

*Sig. Hellygimsson*

**ARKÞING** BOLHOLT 8 - 105 REYKJAVÍK  
 Sími: 551 0870 - Fax: 551 0875  
 arkthing@arkthing.is - www.arkthing.is

GUDMUNDUR KR. GUDMUNDSSON, 050835-2869 ARKITEKT  
 ÓLAFUR SIGURDSSON, 170753-3139 ARKITEKT  
 SIGURDUR HALLGRÍMSSON, 080152-4429 ARKITEKT  
 HJÓRTUR PÁLSSON, 080152-4429 BYGGJAFR.