

stk. 20,55

stk. 19,65

stk. 16,58

stk. 16,17

stk. 13,37

stk. 10,57

stk. 7,77

stk. 4,97

stk. 4,095

stk. 0,80





1

2

3

4

5

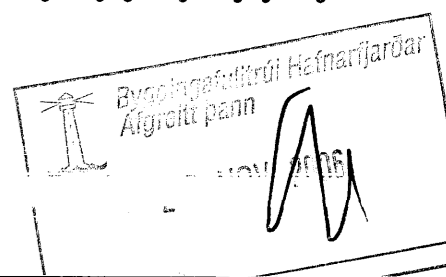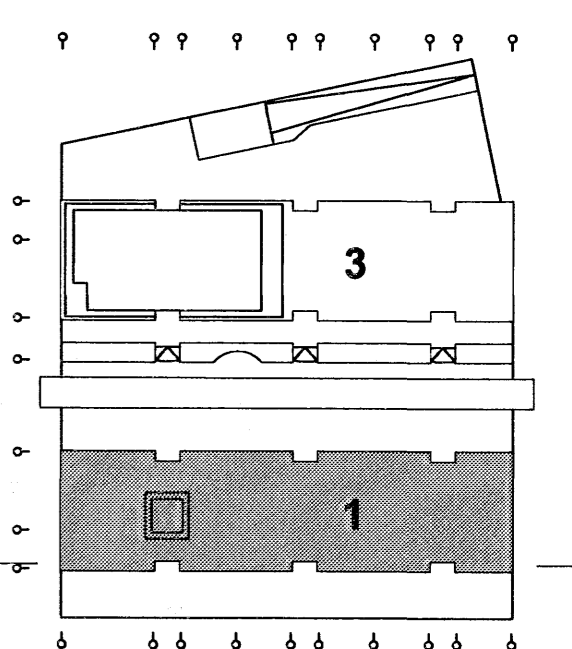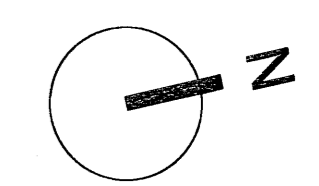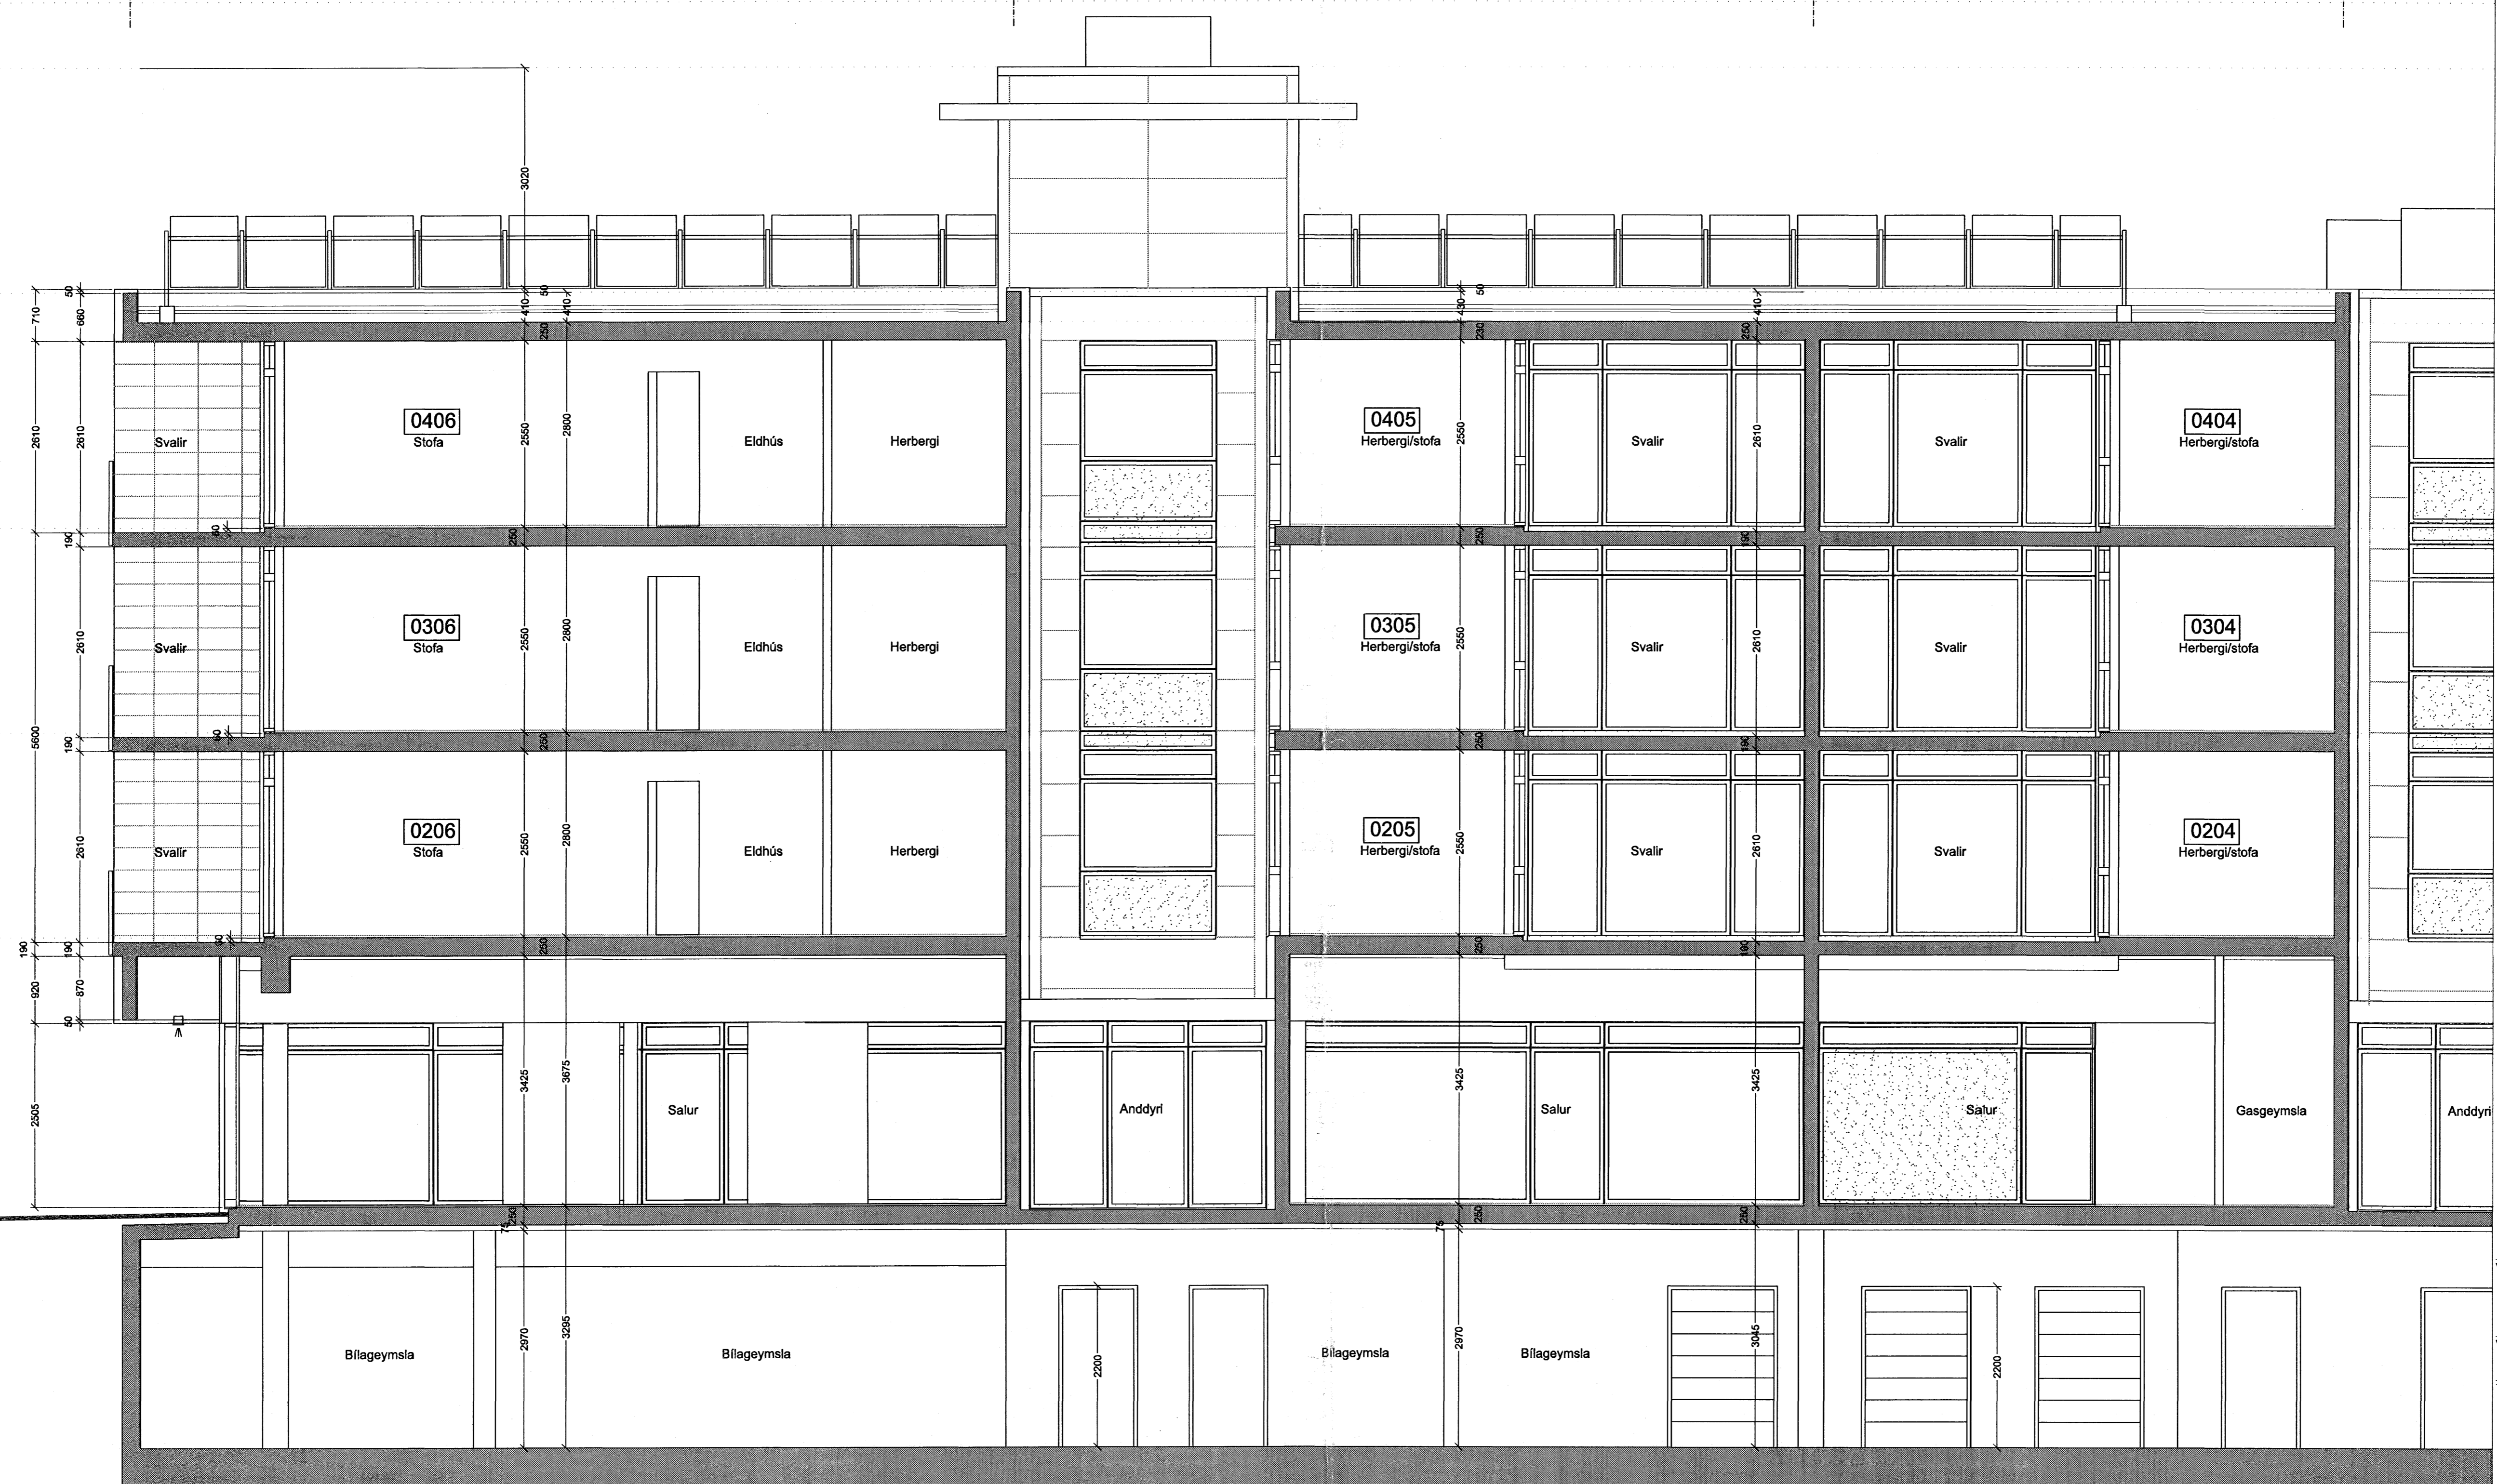

Verkefni: **Norðurbakki 1-3**
Fjölbýli, veitingar og þjónusta í Hafnarfirði

Verkhúsi: **NORÐURBAKKI 1** snið F-F, vinstri hluti

Teiknúmer: **2.02.11**

Mælikvarði: 1:50

Teiknað: HS

Yfirfari: _____

Samþykkt: _____

Verknúmer: 0502

Útgáfudagur: 30.08.2008

Teiknislóð: _____

Úprentað: _____

Sig. Heiðmannsson

ARKING BOLHOLT 8 - 105 REYKJAVÍK
SÍMI: 551 0870 - FAX: 551 0875
arkting@arkthing.is - www.arkthing.is

GUDMUNDUR KR. GUDMUNDSSON, ARKITEKT
ÓLAFUR SIGURDSSON, ARKITEKT
SIGURÐUR HALLGRÍMSSON, ARKITEKT
HJÓRTUR PÁLSSON, BYGG.FR.