

10

9

8

7

6

5

stk. 4,97

stk. 4,095

stk. 0,80

K 5,90

K 3,90

2835

2200

2690

2566

2437

2600

2566

2437

2600

2566

2437

2600

2566

2437

2600

Skábraut

2200

2300

5

4

3

2

1

K 5,90

stk. 4,97

stk. 4,095

stk. 0,80

2200

2300

5100

2600

2600

3690

3690

Bilageymsla

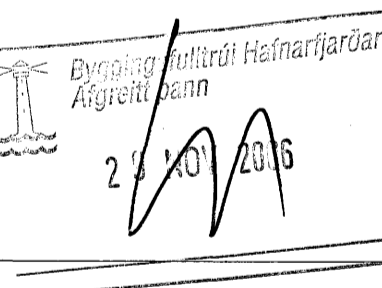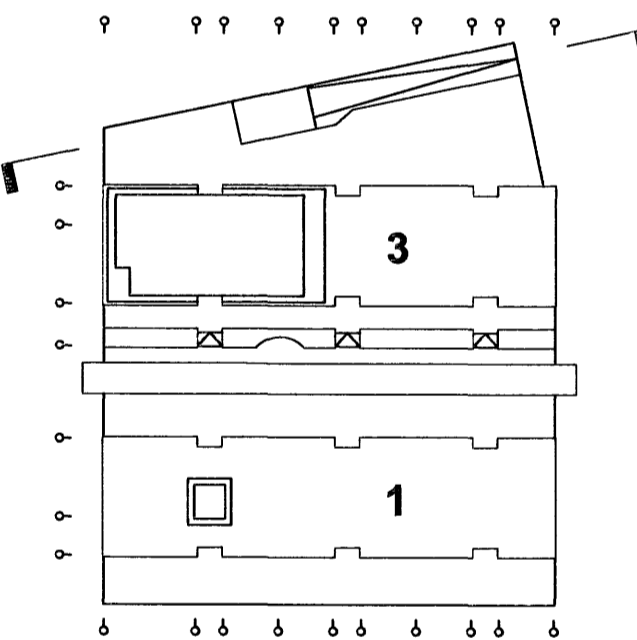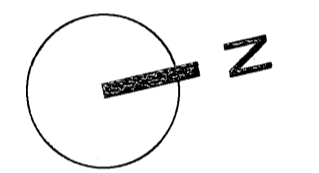

Verkefni: **Norðurbakki 1-3**  
Fjölbýli, veitingar og bjórústa í Hafnarfródi

Verkhúli: **NORÐURBAKKI 3** snið L-L, skábraut í bilgeymslu

Teiknínúmer: **2.02.17**

Mælikvæði: **1:50**

Teiknaði: **HS**

Yfirfarir:

Sambýkt:

Verknúmer: **0502**

Útgáfudagur: **30.08.2006**

Teiknistöð:

Úprentað:

*Sig. Helliðsson*

**ARKÍÞING** BOLHOLT 8 - 105 REYKJAVÍK  
Sími: 551 0870 - FAX: 551 0875  
arkthing@arkthing.is - www.arkthing.is

GUDMUNDUR KR. GUDMUNDSSON, ARKITEKT  
ÓLAFUR SIGURDSSON, ARKITEKT  
SIGURDUR HALLGRÍMSSON, ARKITEKT  
HJÓRTUR PÁLSSON, BYGG.FR.