






Aðalhönnuður:

- Lampaskrá**
-  1 Flúrlampi 2x35W
 -  2 Neyðarlýsingarlampi
 -  3 Útjós
 -  4 Kúpull



Breytingar:

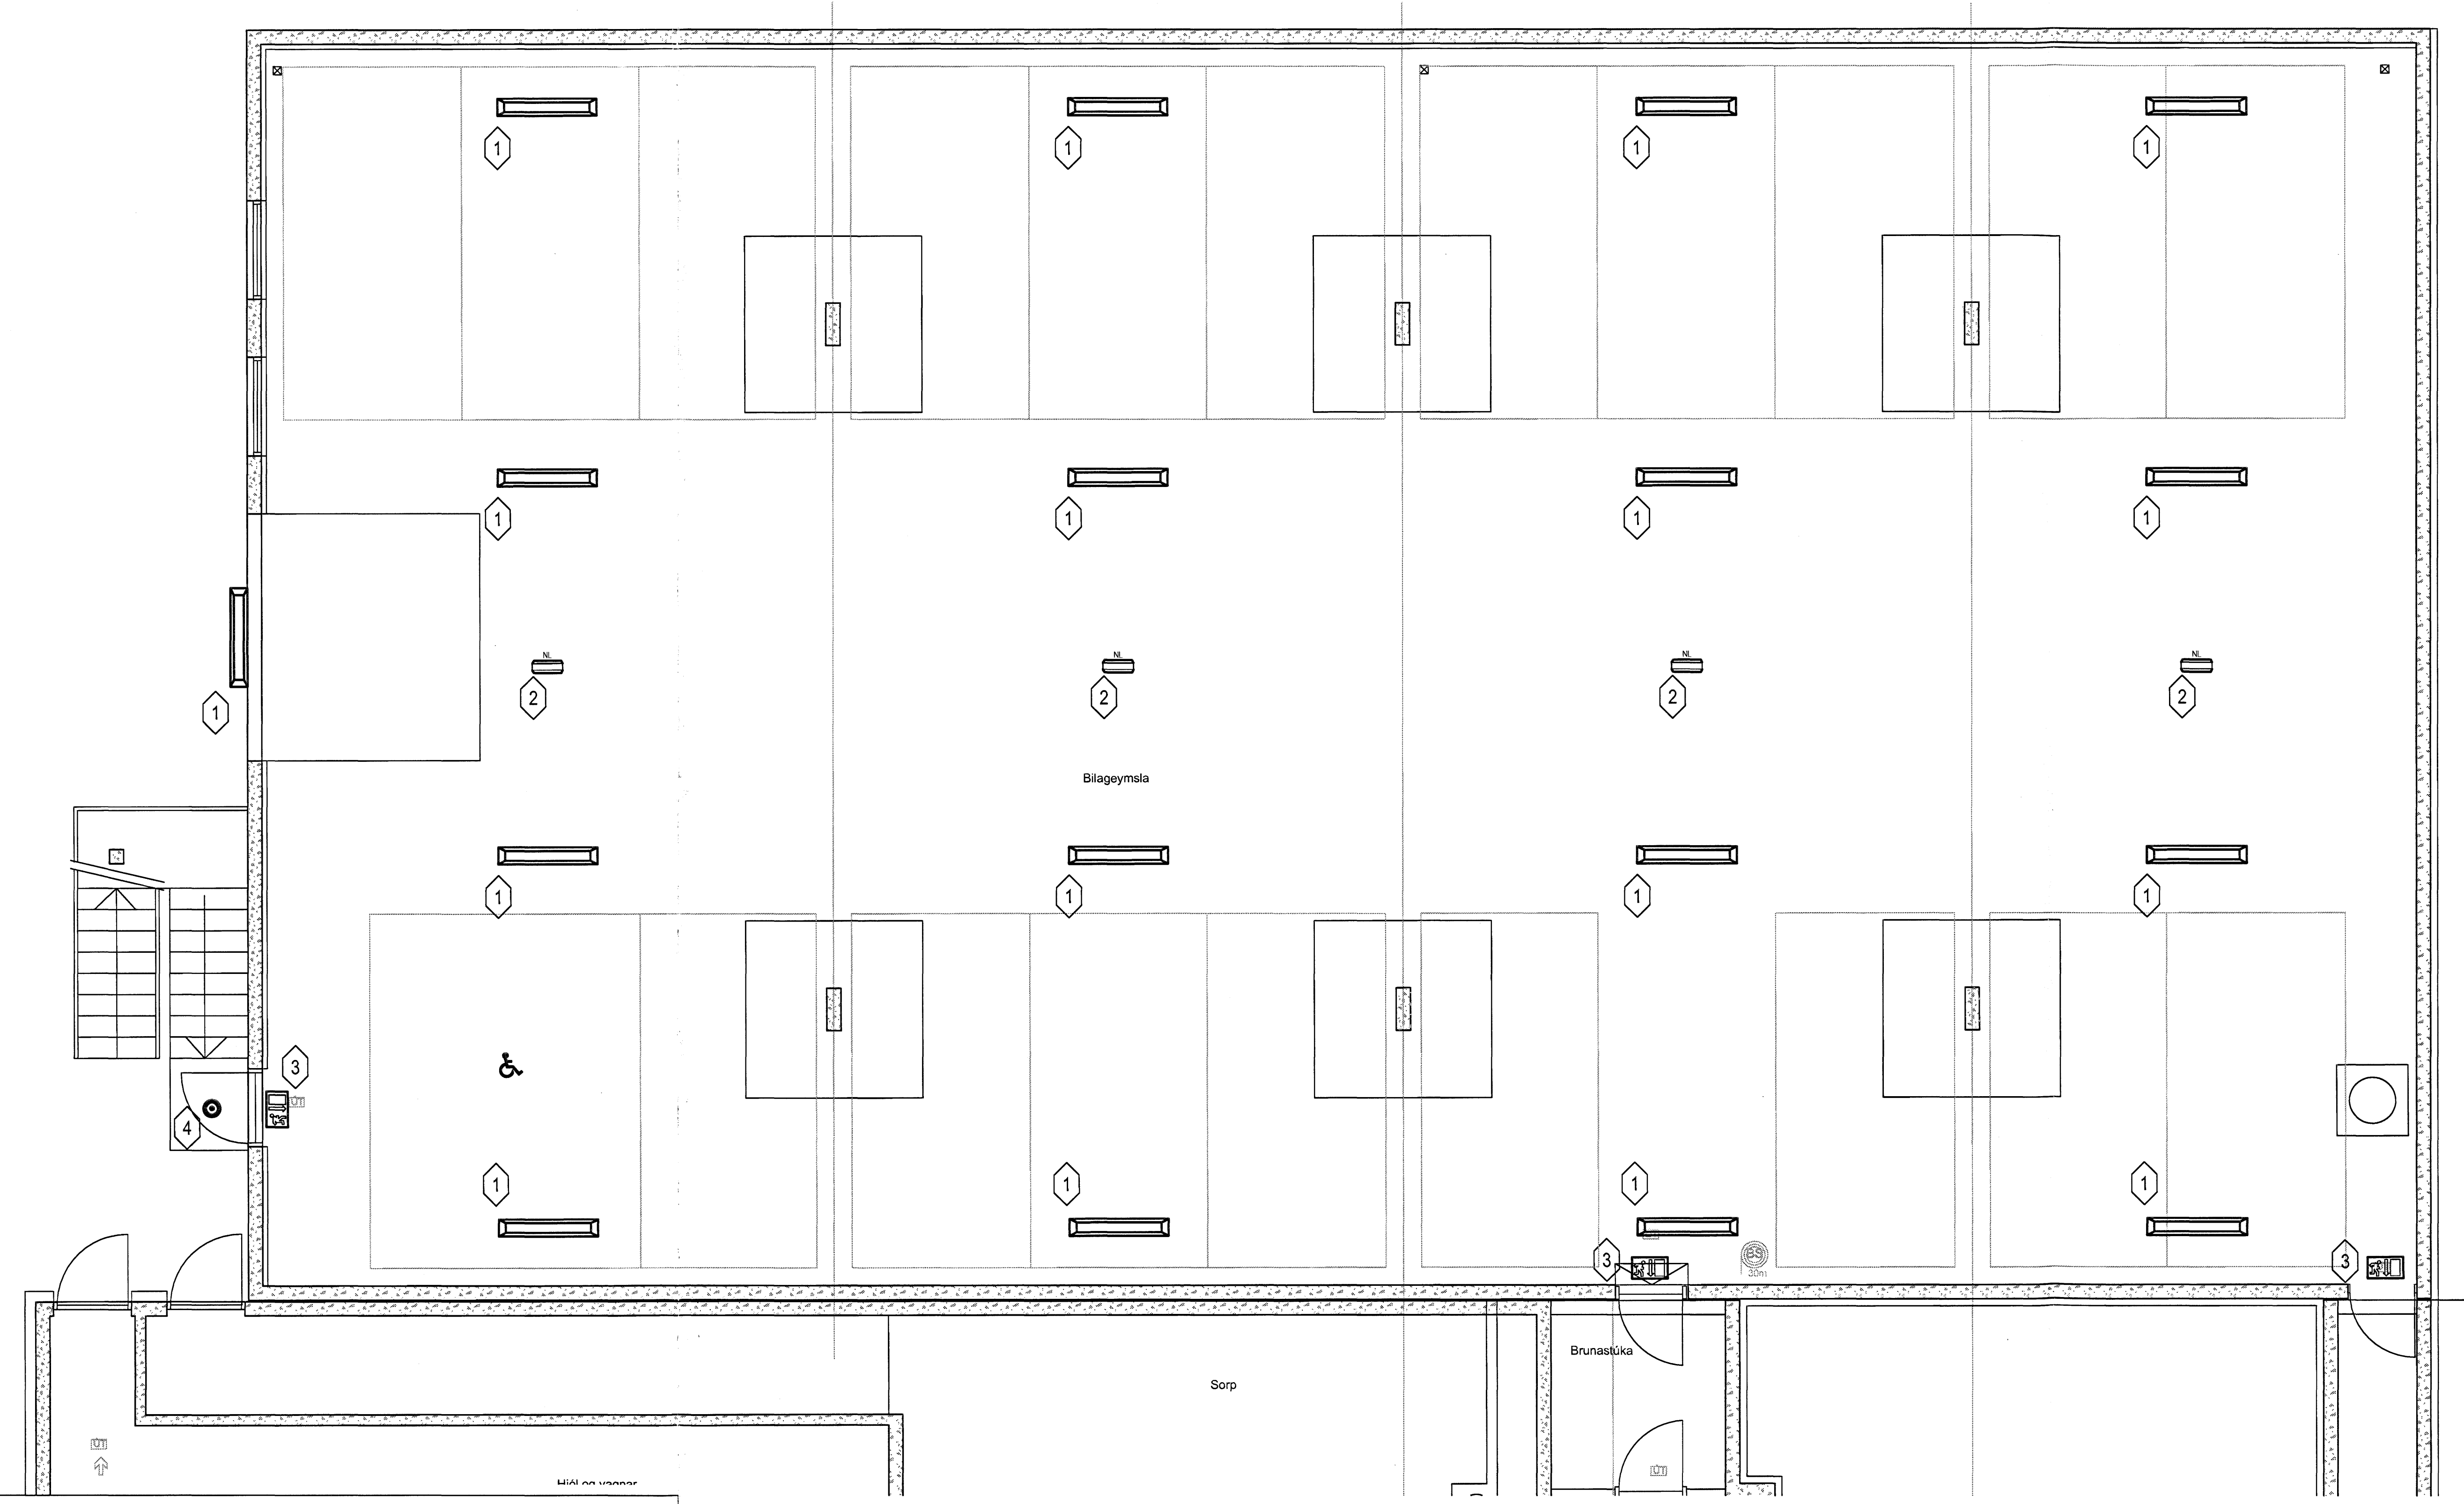
Hönnuður: *Þórunn*
 Gunnar E. Sveinsson
 Yfirfari: *ES*
 Gunnar E. Sveinsson
 Samþykkt: Davíð E. Sólveigur KT: 100356-3339



Grensávegur 3
 108 Reykjavík
 Sími 520 9900
 Fax 520 9901
 www.rts.is

Fjölbýlishús
 Skipalón 23
 220 Hafnarfirði

Lampaplan
 Bilageymsla
 Mkv: 1:50

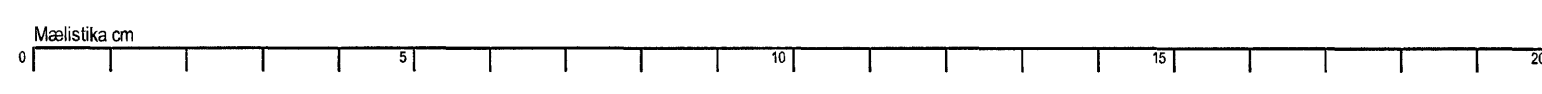

83-2000-1-
 21.12.2006
 001501 A