



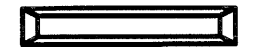


- Lampaskrá**
-  1 Flúrlampi 2x35W
 -  2 Neyðarlýsingarlampi
 -  3 Útjós
 -  4 Kúpull

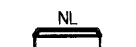

Breytingar:
 —
 —
 —
 —
 —
 —
 —
 —
 —
 —



Hönnuður: *[Signature]*
 Gunnar E. Sveinsson
 Yfirfarir: *[Signature]*
 Gunnar E. Sveinsson
 Samþykkt: David E. Solvason kt: 100356-3339
[Signature]

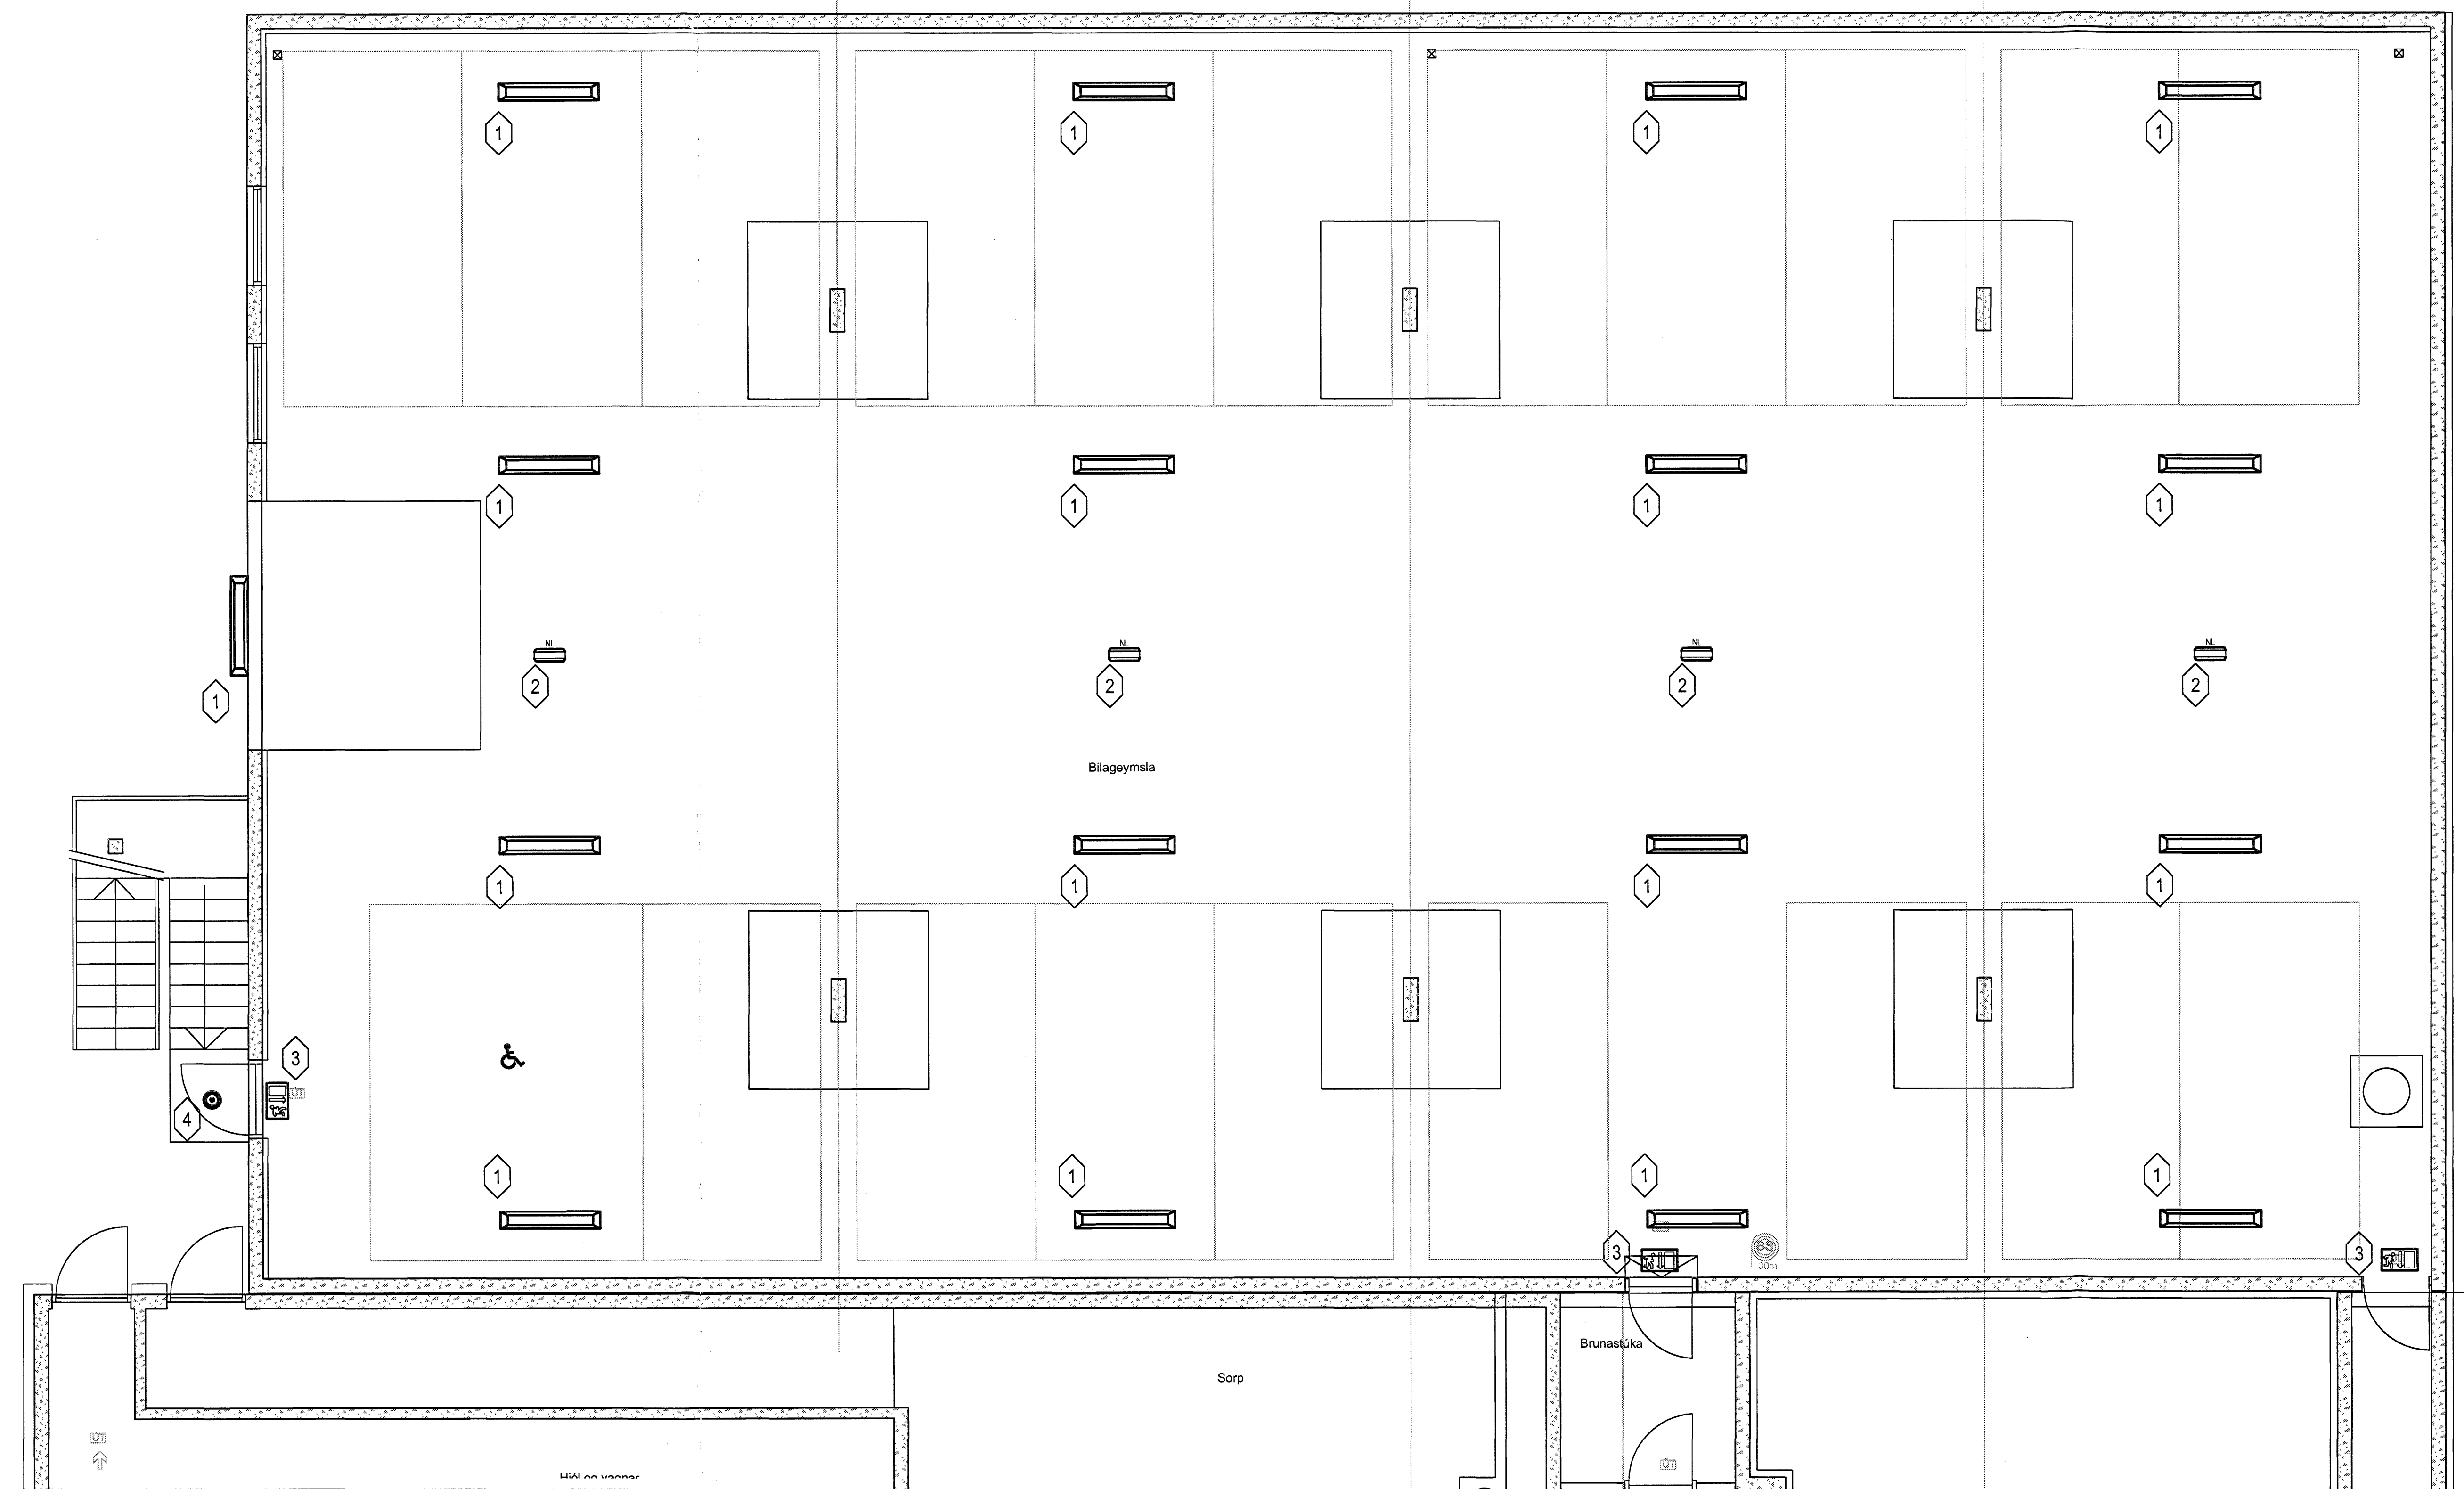

Grensásvegur 3
 108 Reykjavík
 Sími 520 9900
 Fax 520 9901
 www.rts.is

Fjölbýlishús
 Skipalón 27
 220 Hafnarfirði

Lampaplan
 Bilageymsla
 Mkv: 1:50

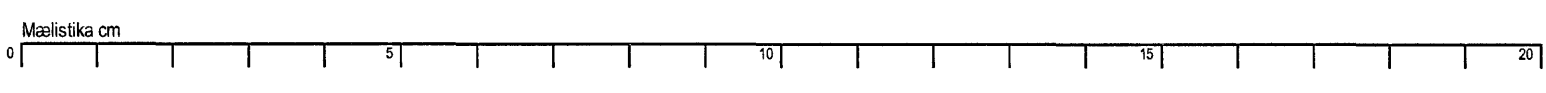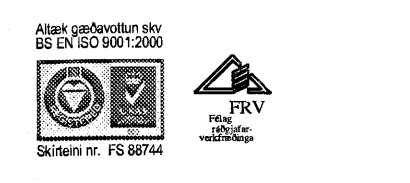

83-2000-1-
 21.12.2006
 001501 A