



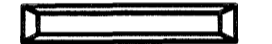


Abakónnúmer:

- Lampaskrá**
-  1 Flúrlampi 2x35W
 -  2 Neyðarlýsingarlampi
 -  3 Úttjós
 -  4 Kúpull

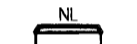

Breytingar:

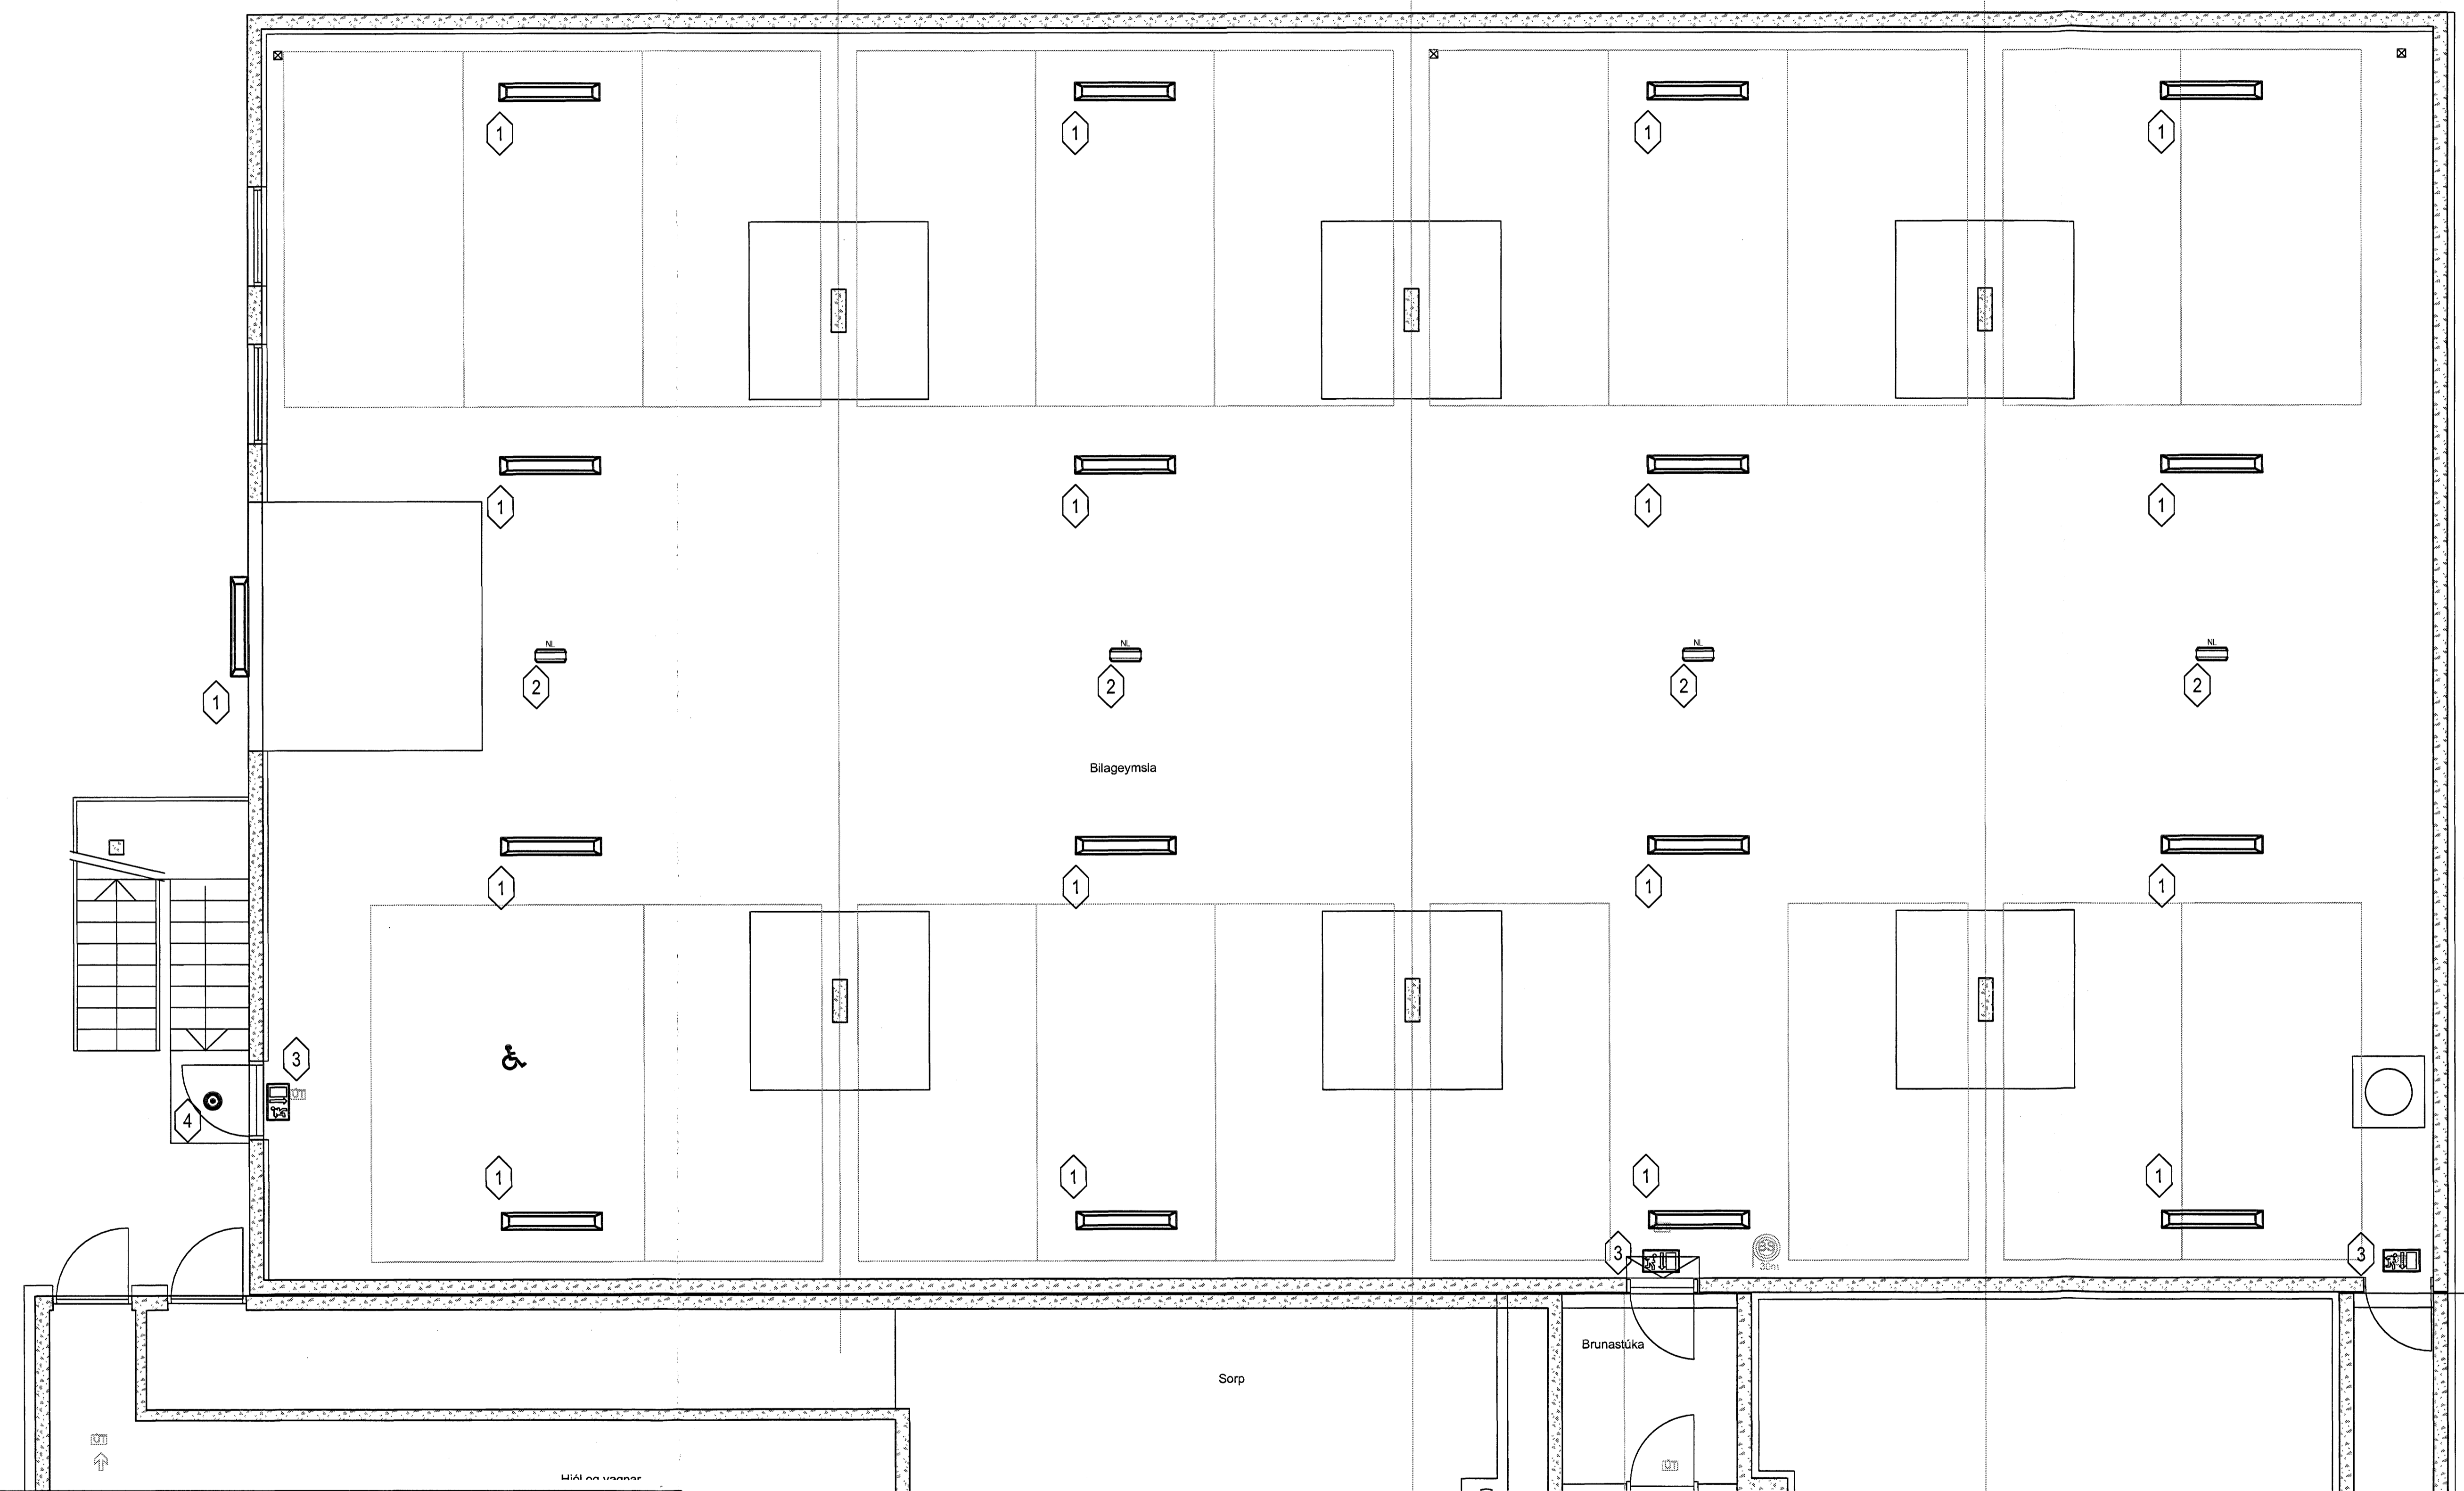Hönnuður: *maun*
 Gunnar E. Sveinsson
 Yfirfandi: *ES*
 Gunnar E. Sveinsson
 Samþykkt: Davíð E. Sólveig mt: 100356-3339

RTS
 VERKFRÆÐISTOFA

Grensásvegur 3
 108 Reykjavík
 Sími 520 9900
 Fax 520 9901
 www.rts.is

Melastika cm

Fjölbýlishús
 Skipalón 25
 220 Hafnarfirði

Lampaplan
 Bilageymsla
 Mkv: 1:50

83-2000-1-
 001501 A
 21.12.2006