



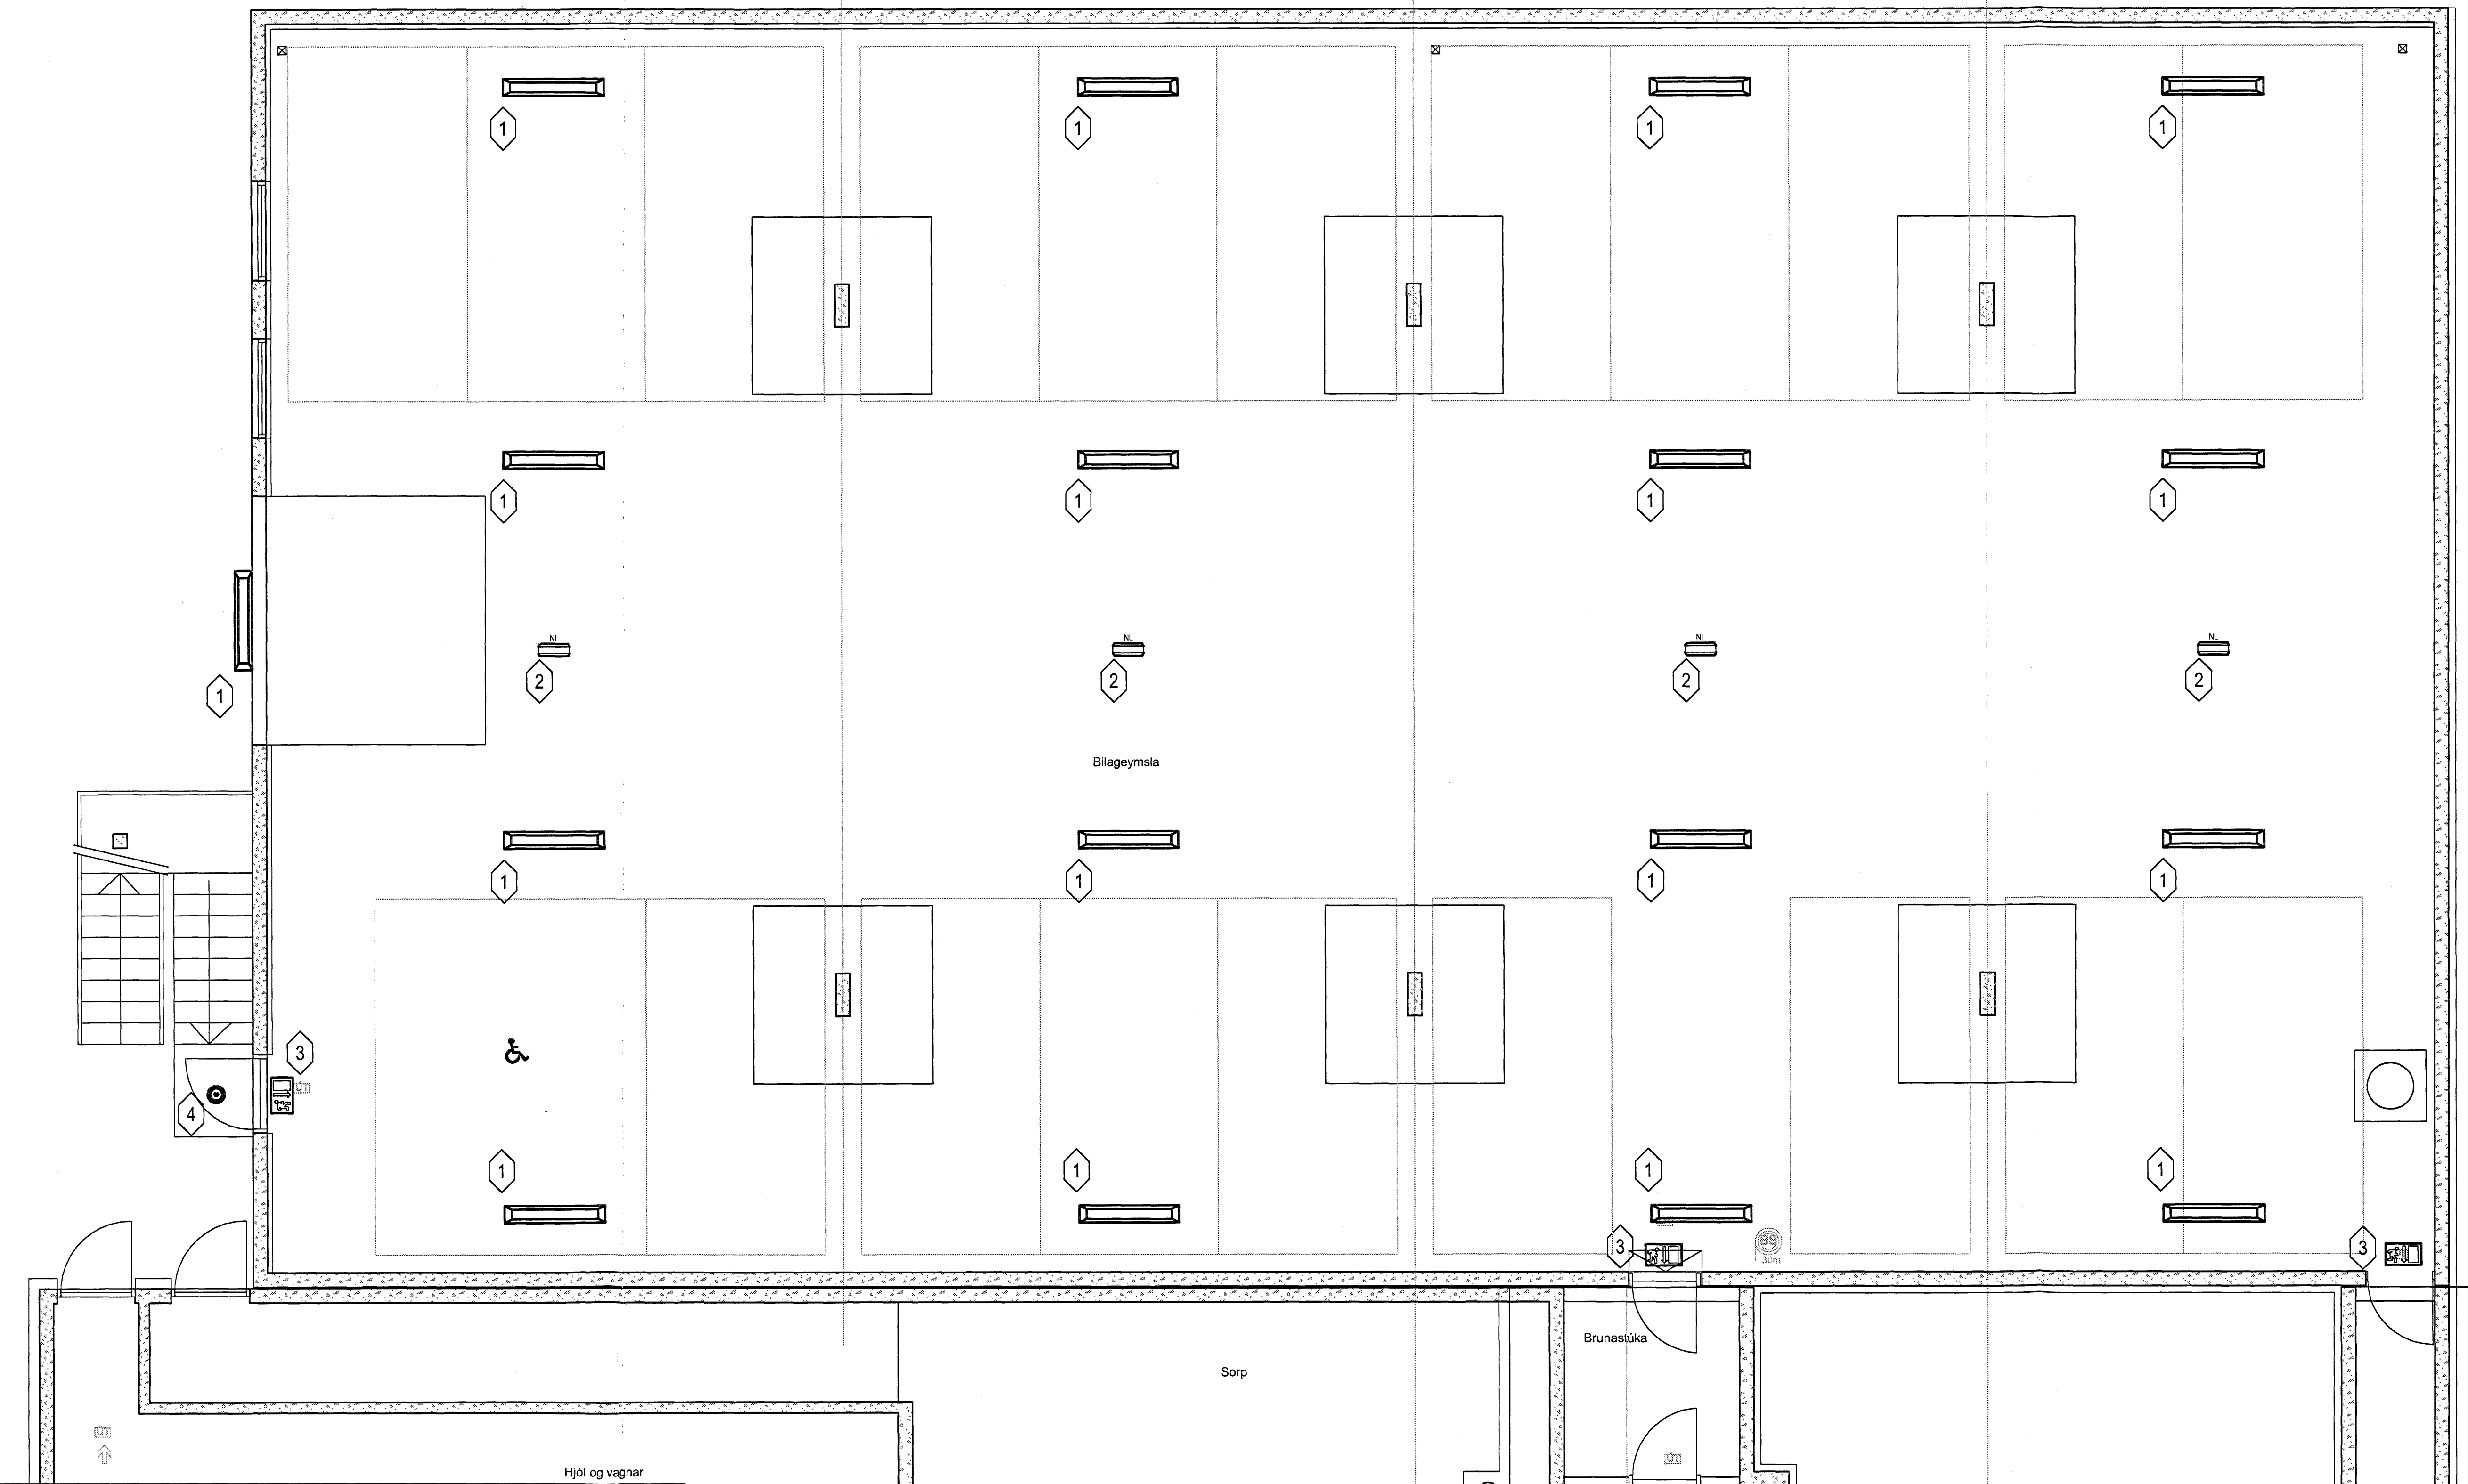


Atahömuður:

- Lampaskrá**
-  1 Flúrlampi 2x35W
 -  2 Neyðarlýsingarlampi
 -  3 Útljós
 -  4 Kúpull

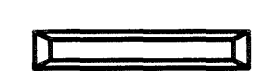

Breytingar:


Hönnuður:
Gunnar E. Sveinsson
Yfirfarð:
Gunnar E. Sveinsson
Samþykkt: Davíð E. Sölvason kt: 100356-3339

RTS
VERKFRÆÐISTOFA

Grensávegur 3
108 Reykjavík
Sími 520 9900
Fax 520 9901
www.rts.is

Fjölbyliðshús
Skipalón 21
220 Hafnarfirði

Lampaplan
Bilageymsla
Mkv: 1:50

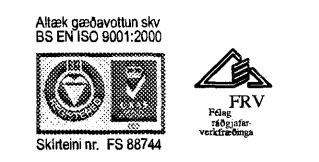

Málstaða cm

83-2000-1-
061219

001501 A

V:\83-2000\lampaplan\lampaplan\lampaplan.dwg, 01/01/11 11:29:08 1:12824, hwh, hwh