
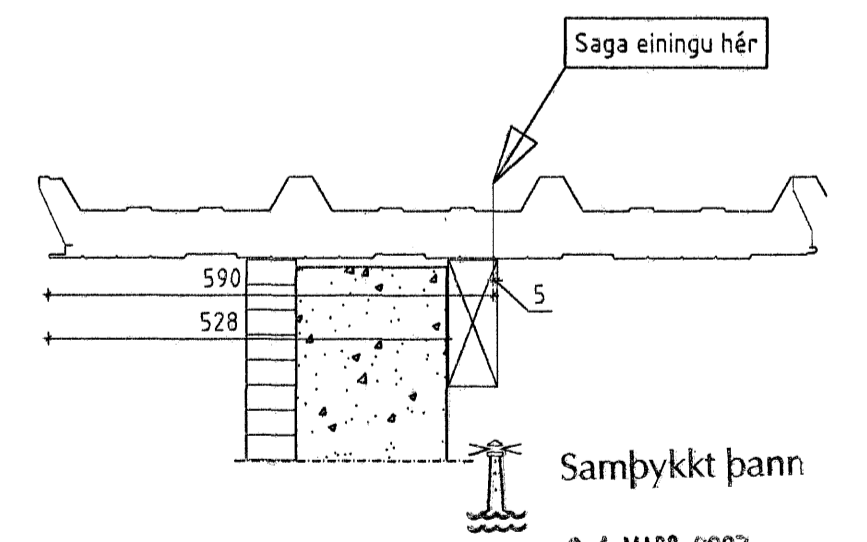
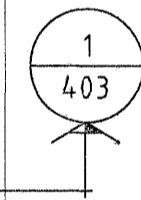


28055 Utanmát stefnu

STEFNA Á LÖGN ÞAKEININGA

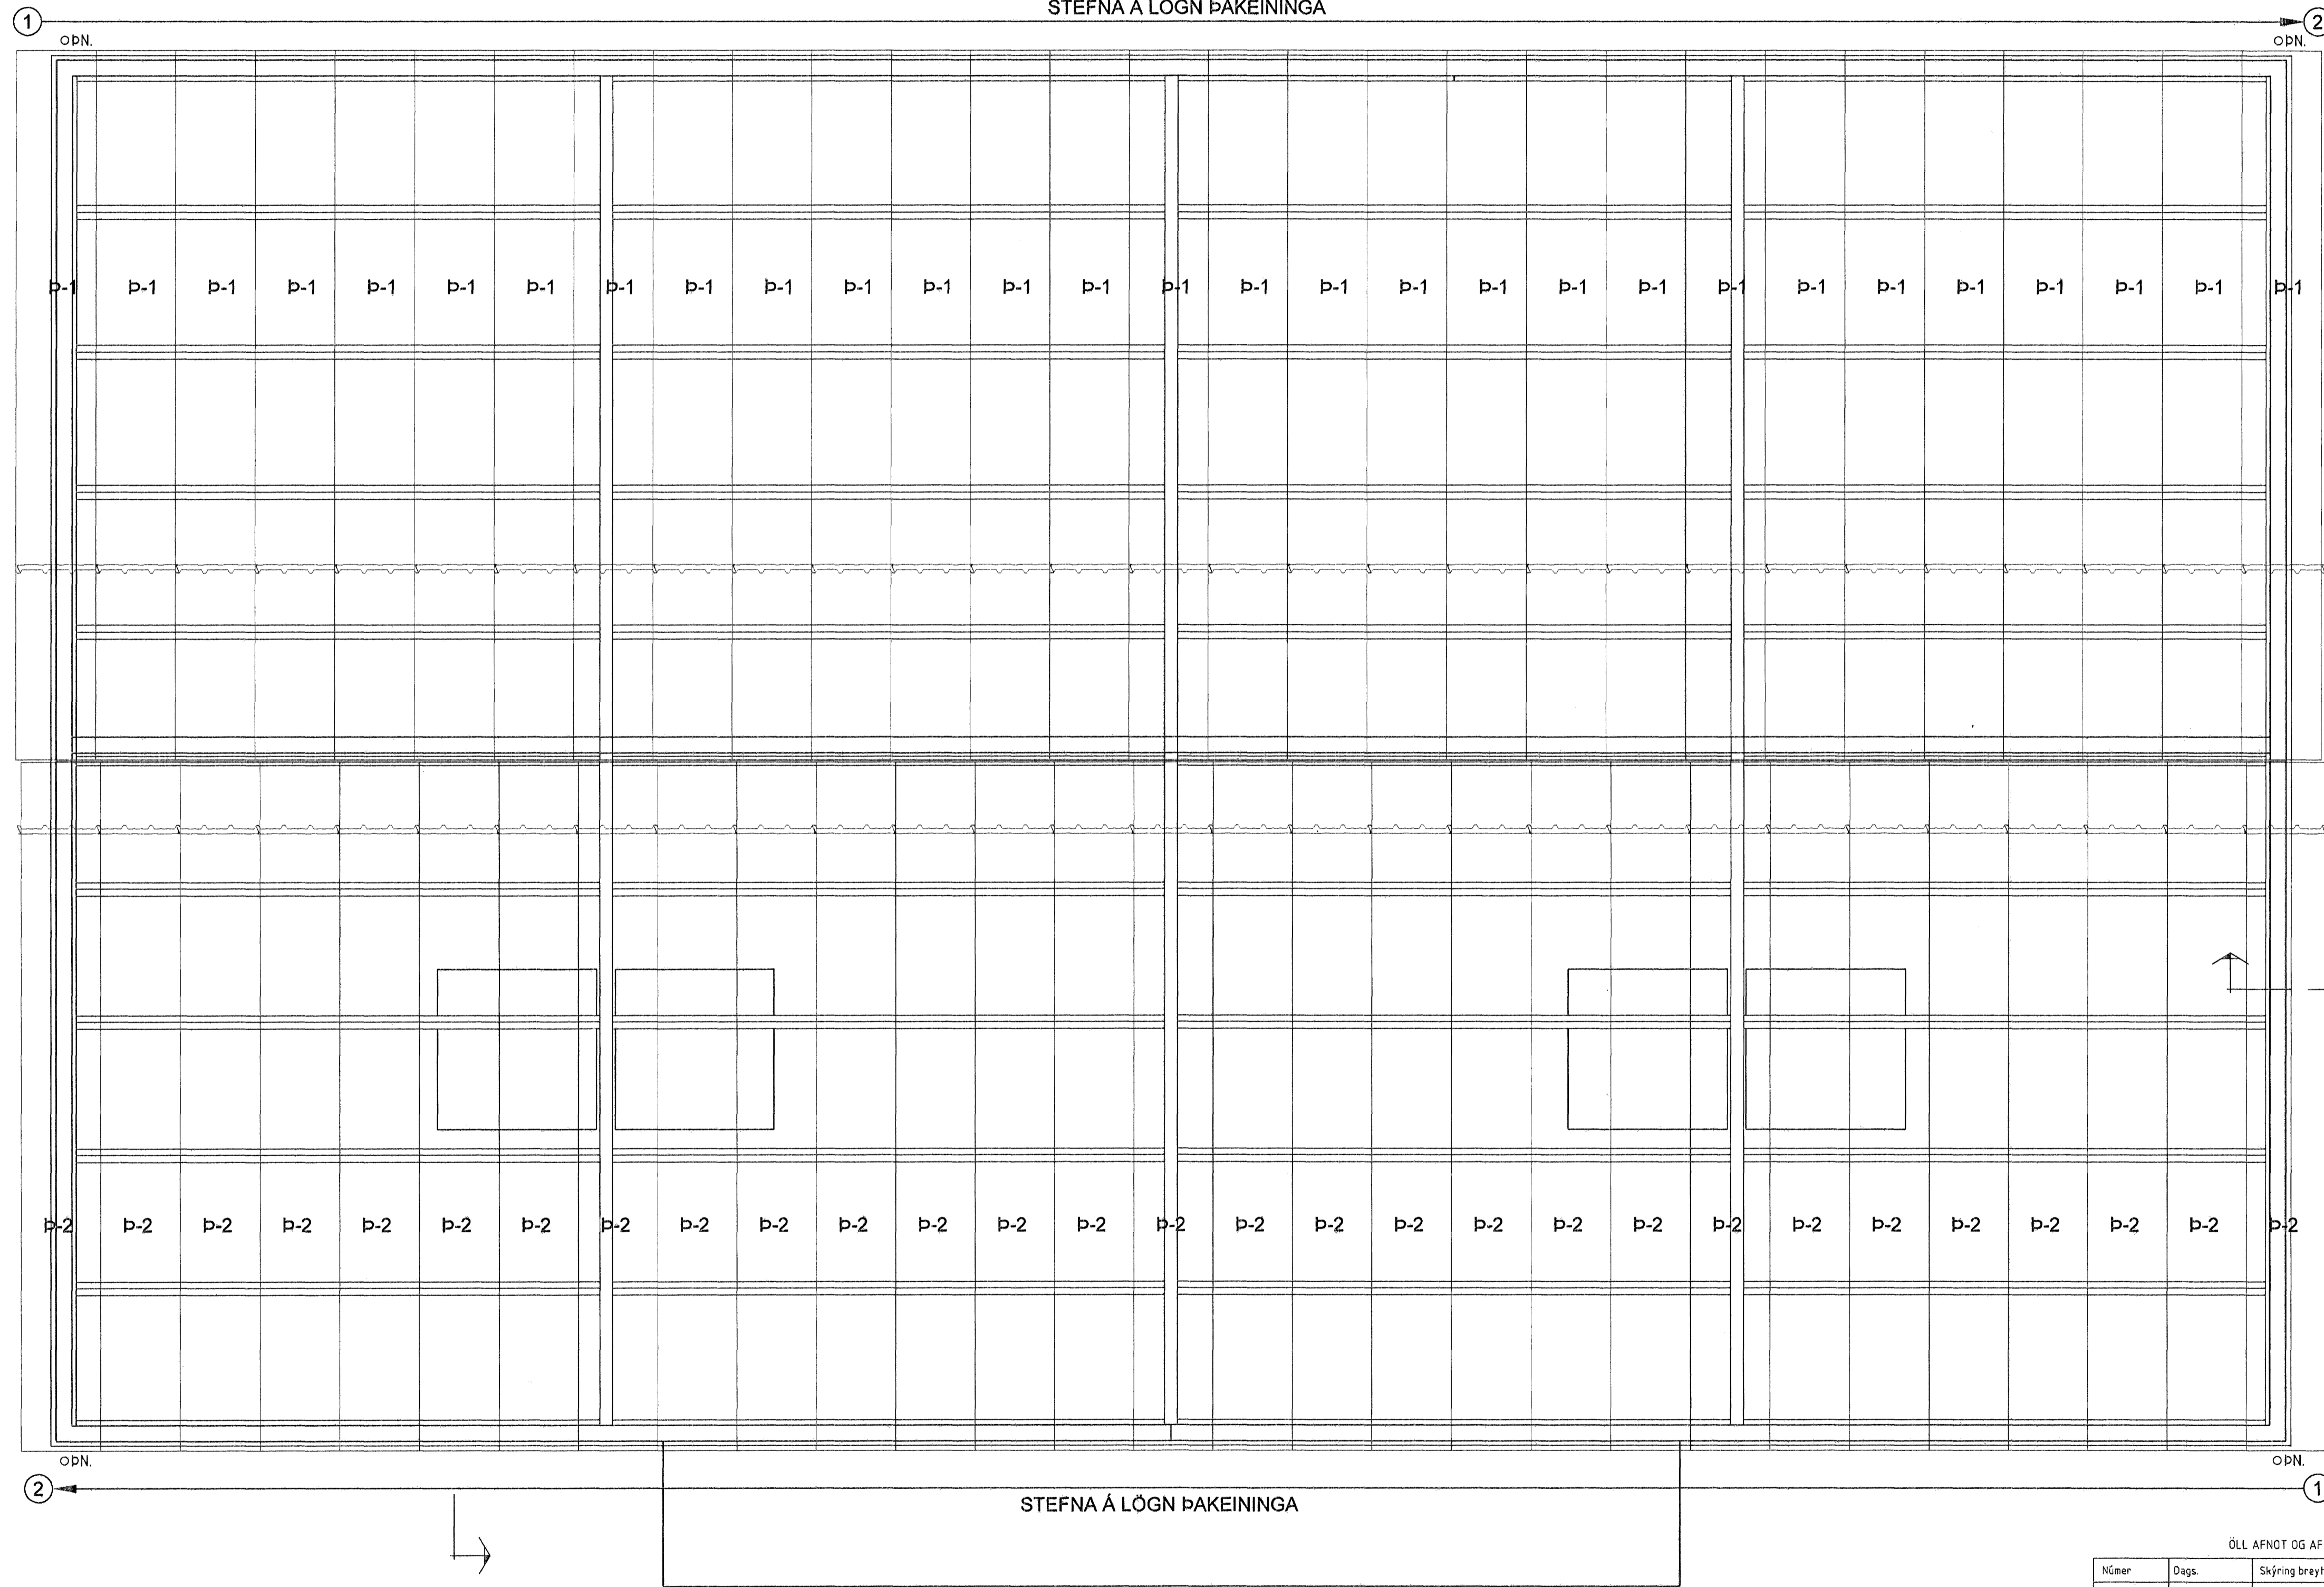

Samþykkt þann

01 MARS 2007

Byggingafráttunir í Hafnarfirði
F.h. Sigurbjartur Halldórsson

Þakmynd - Mkv.: 1:50

ÖLL AFNOT OG AFRITUN TEKNINGAR AD HLUTA EÐA Í HEILD ER HÁÐ SKRIFLEGU LEYFI LÍMTRÉVIRNETS EHF.

Númer	Dags.	Skýring breytingar	Br. af
Tæknideld Gylfatítt 9, 112 Reykjavík Sími 530 6000 Faxi 530 6019 LímtréVjmet		MKV. 150 DAGS. 22.01.2006 VERKNR. 2007010028 TEKNI. HÓ REKNI. HÓ YFRF. BI	ÖTGÁFA NR. 1 NR. TEKNINGAR 401
HEITI VERKS: Hvaleyrarbraut 33		NAFN HÖNNUÐAR Bjarni Ingbergsson Byggingafráttunir 030861-2729	
HEITI TEKNINGAR Þakmynd		ÁRITUN HÖNNUÐAR <i>Bjarni Ingbergsson</i> ÁRITUN SAMRÆM HÖNNUÐAR <i>Magnus Gunnarsson</i>	
		DAGS. ÁRITUNAR 9/2 07 DAGS. ÁRITUNAR 6/2 07	