


SÚLA S2 1:20

SÚLA S3 1:20

SÚLA S4 1:20

VEGGENDAR 1:20




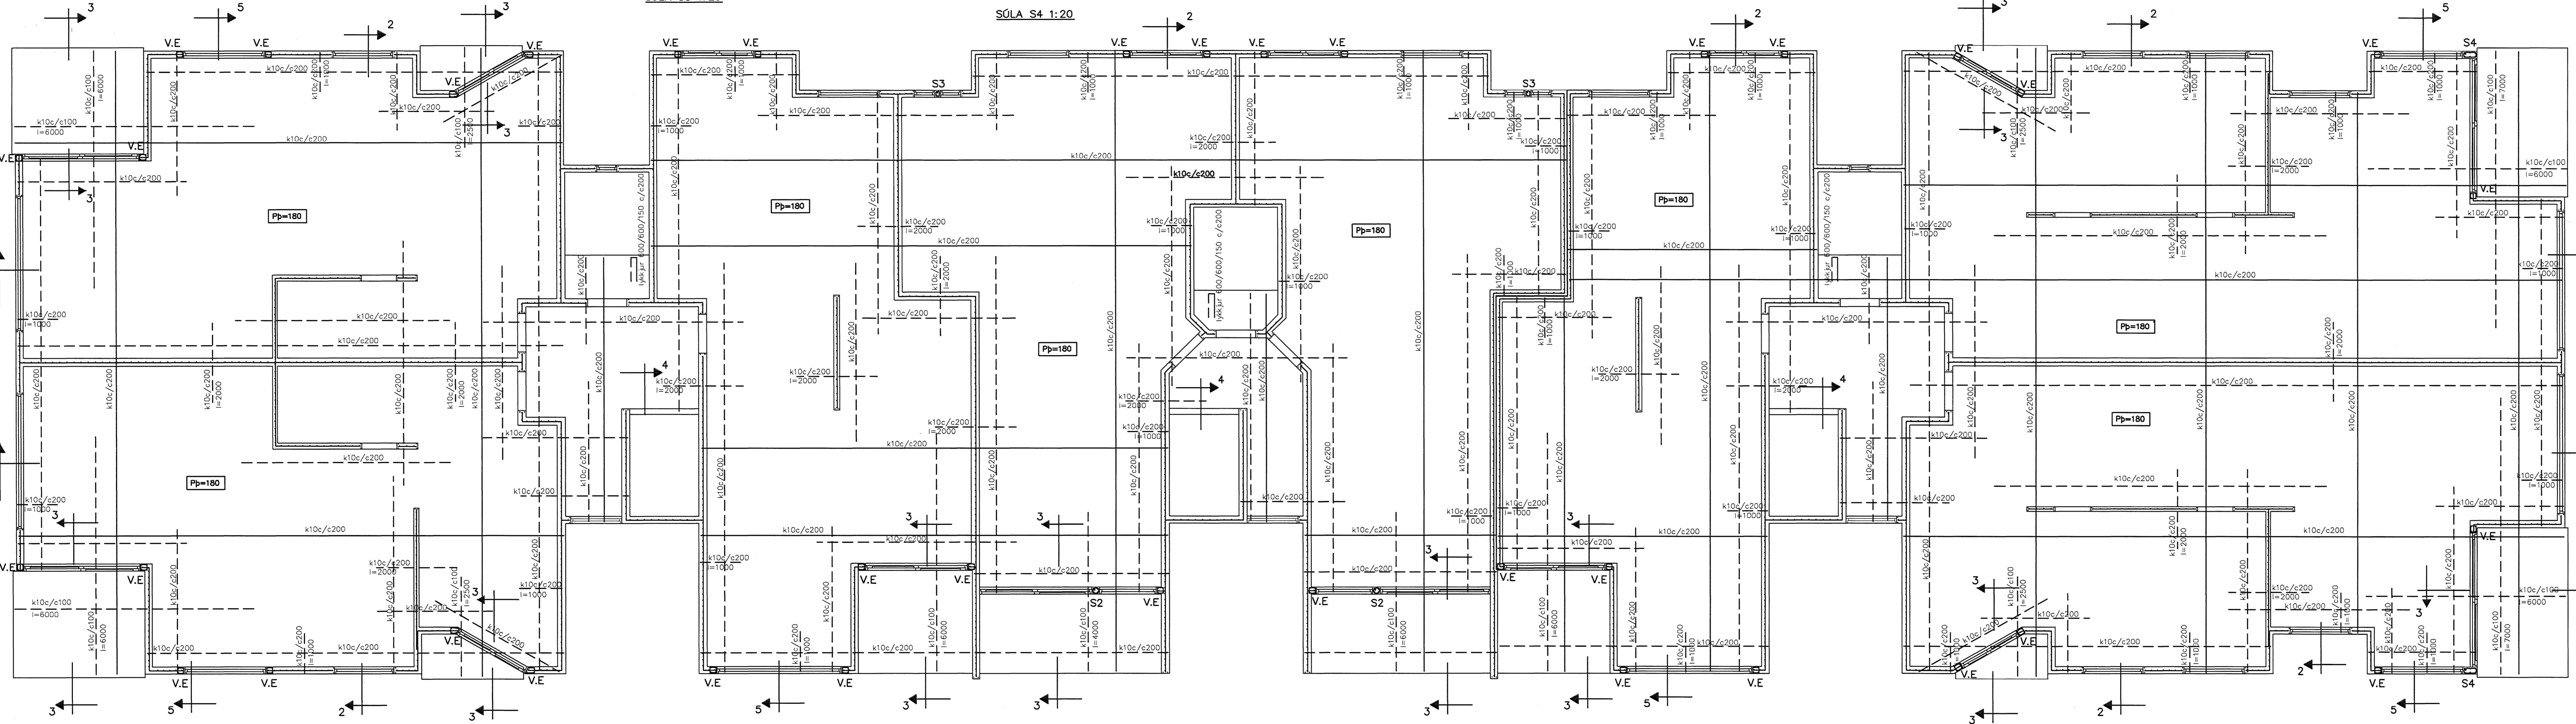


ÁSYND Á VEGGENDA 1:20

Sambýkki þann  
 02 FEB. 2007  
 Byggingafræðingur í Hafnarfirði  
 Fh. Sigurjartur Pálkirkjánsson

BENDING VEGGJA  
 ÖTVEGGJAR EINFÖLD GRIND Í MIÐJAN VEGG  
 LÖBÉTTI K12 c/c 180#  
 MILLIVEGGJAR EINFÖLD GRIND  
 K12 c/c 180#  
 MILLIVEGGJAR MILLI BÖÐA  
 K12 c/c 150#

GRUNNMYND 1:50

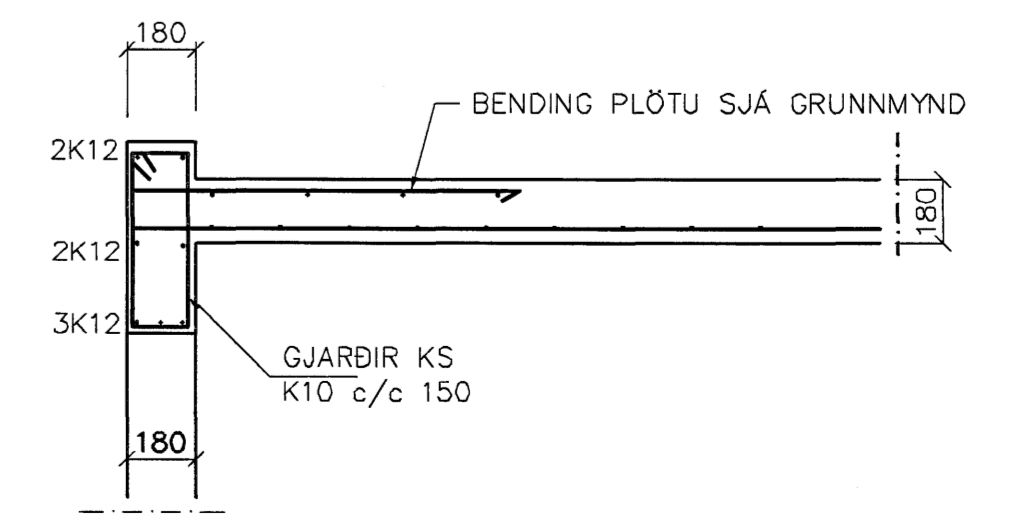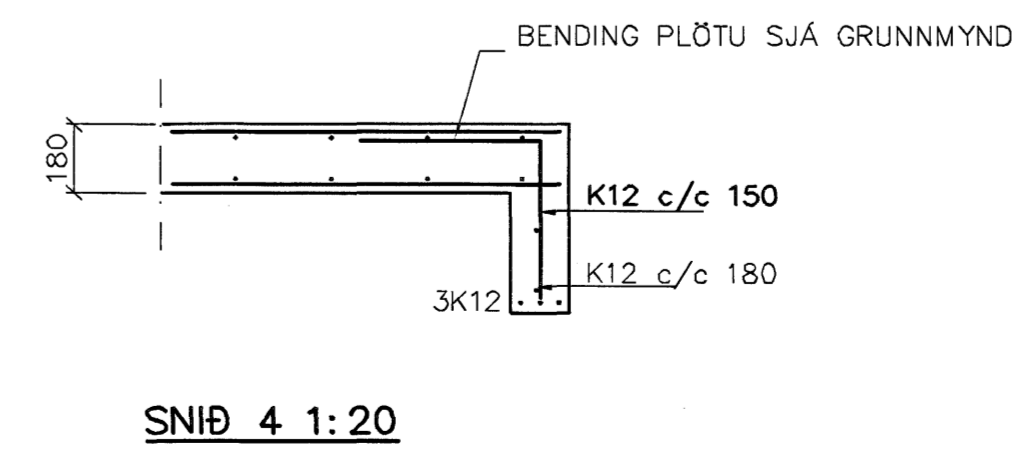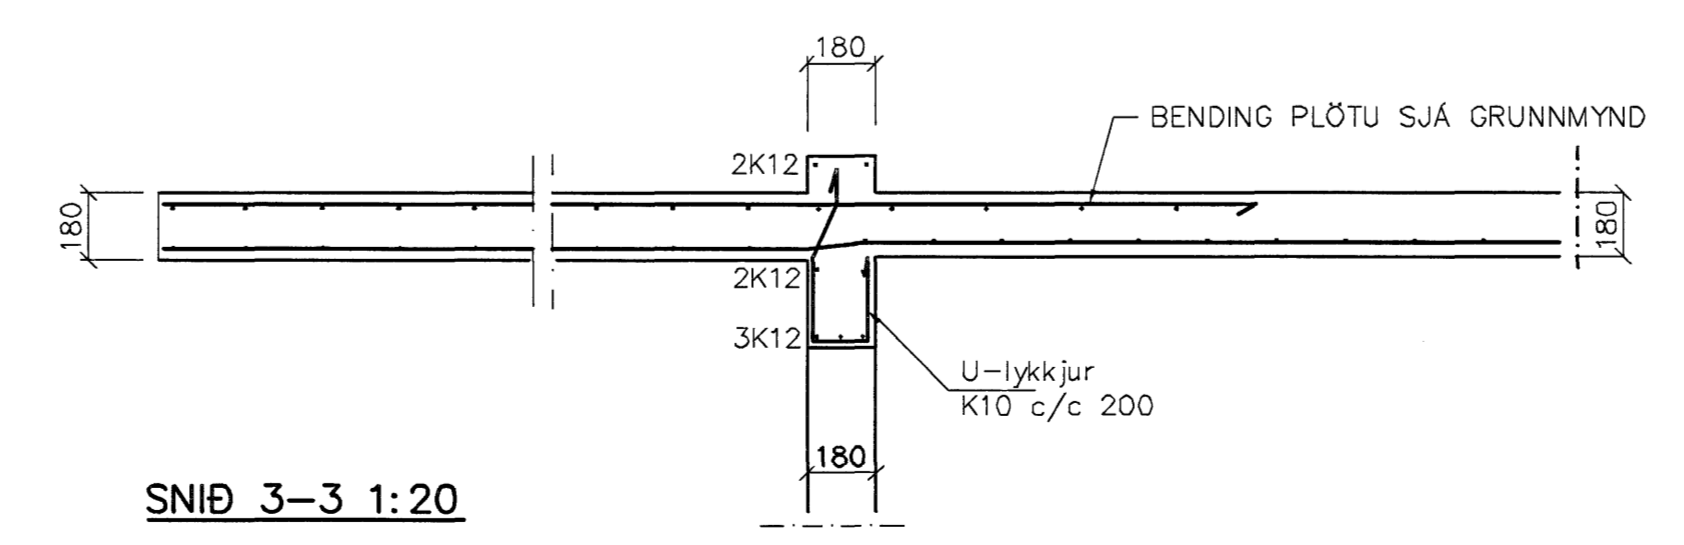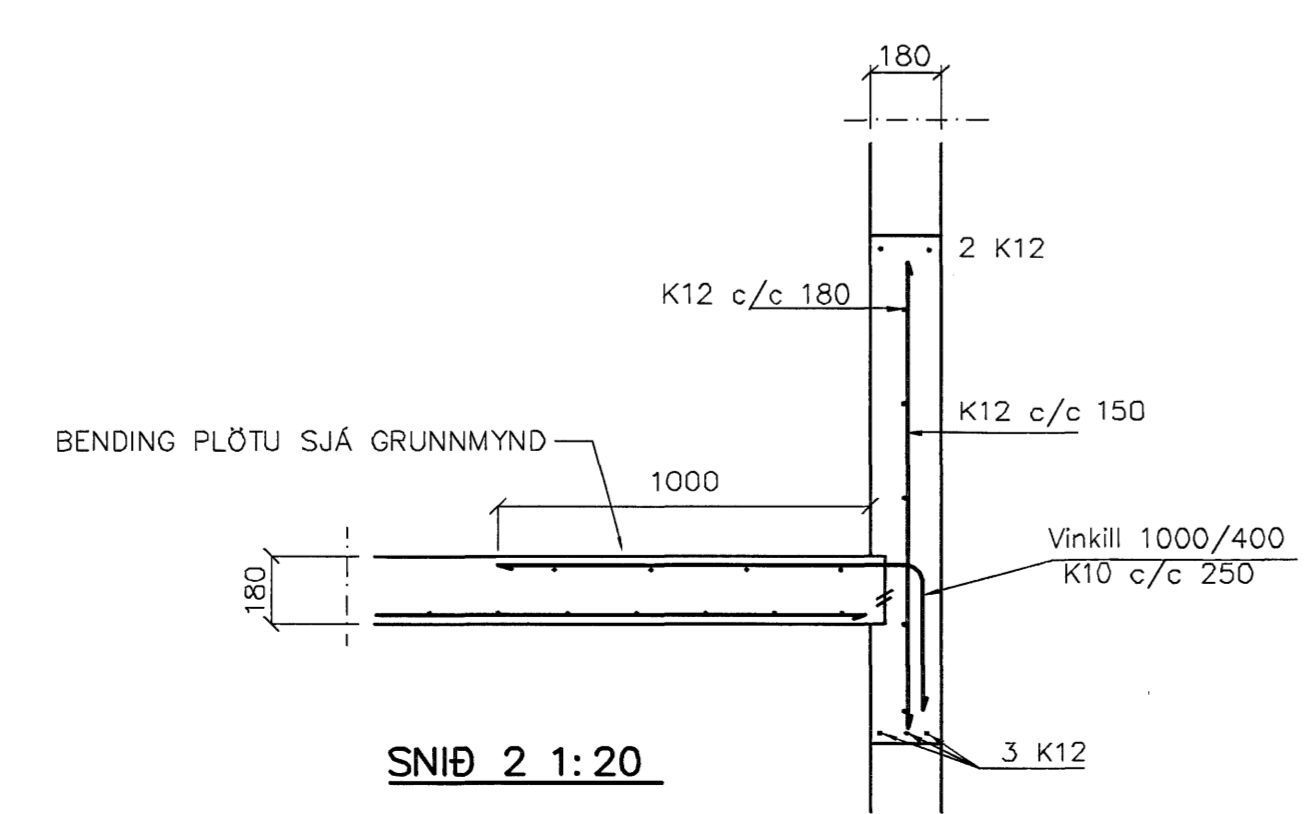

Dags.	Eðli breytinge	Sign
-------	----------------	------

**NORÐURBAKKI 13**  
**HAFNARFIRÐI**

BENDING VEGGJA 3 HÆÐAR  
 BENDING PLÖTU YFIR 3 HÆÐ

MKV. 1:50 1:20  
 DAGS. DES. 2006  
 VERK NR. 2601  
 TEIKN. NR. 1-20  
 HANNAÐ SIG. ÞORLEIFSS. KT. 241148-3009  
 TEIKNAD G.H.  
 YFIRFARID

TEKNIÞJÓNUSTA SIGURDAR ÞORLEIFSSONAR ehf  
 STRANDGÖTU 11 220 HAFNARFIRÐI  
 Sími 555-4255 FAX 555-2875  
 E-mail tsh@simnet.is  
 kt: 440693-2339