



Úr Gildi

HEILBRIGÐISEFTIRLIT  
HAFNARFIARÐAR  
OG KÖPAVOGSSV.ÉÐIS  
Garðatorgi 7 - 210 Garðabæ

14/11 2006  
GHR

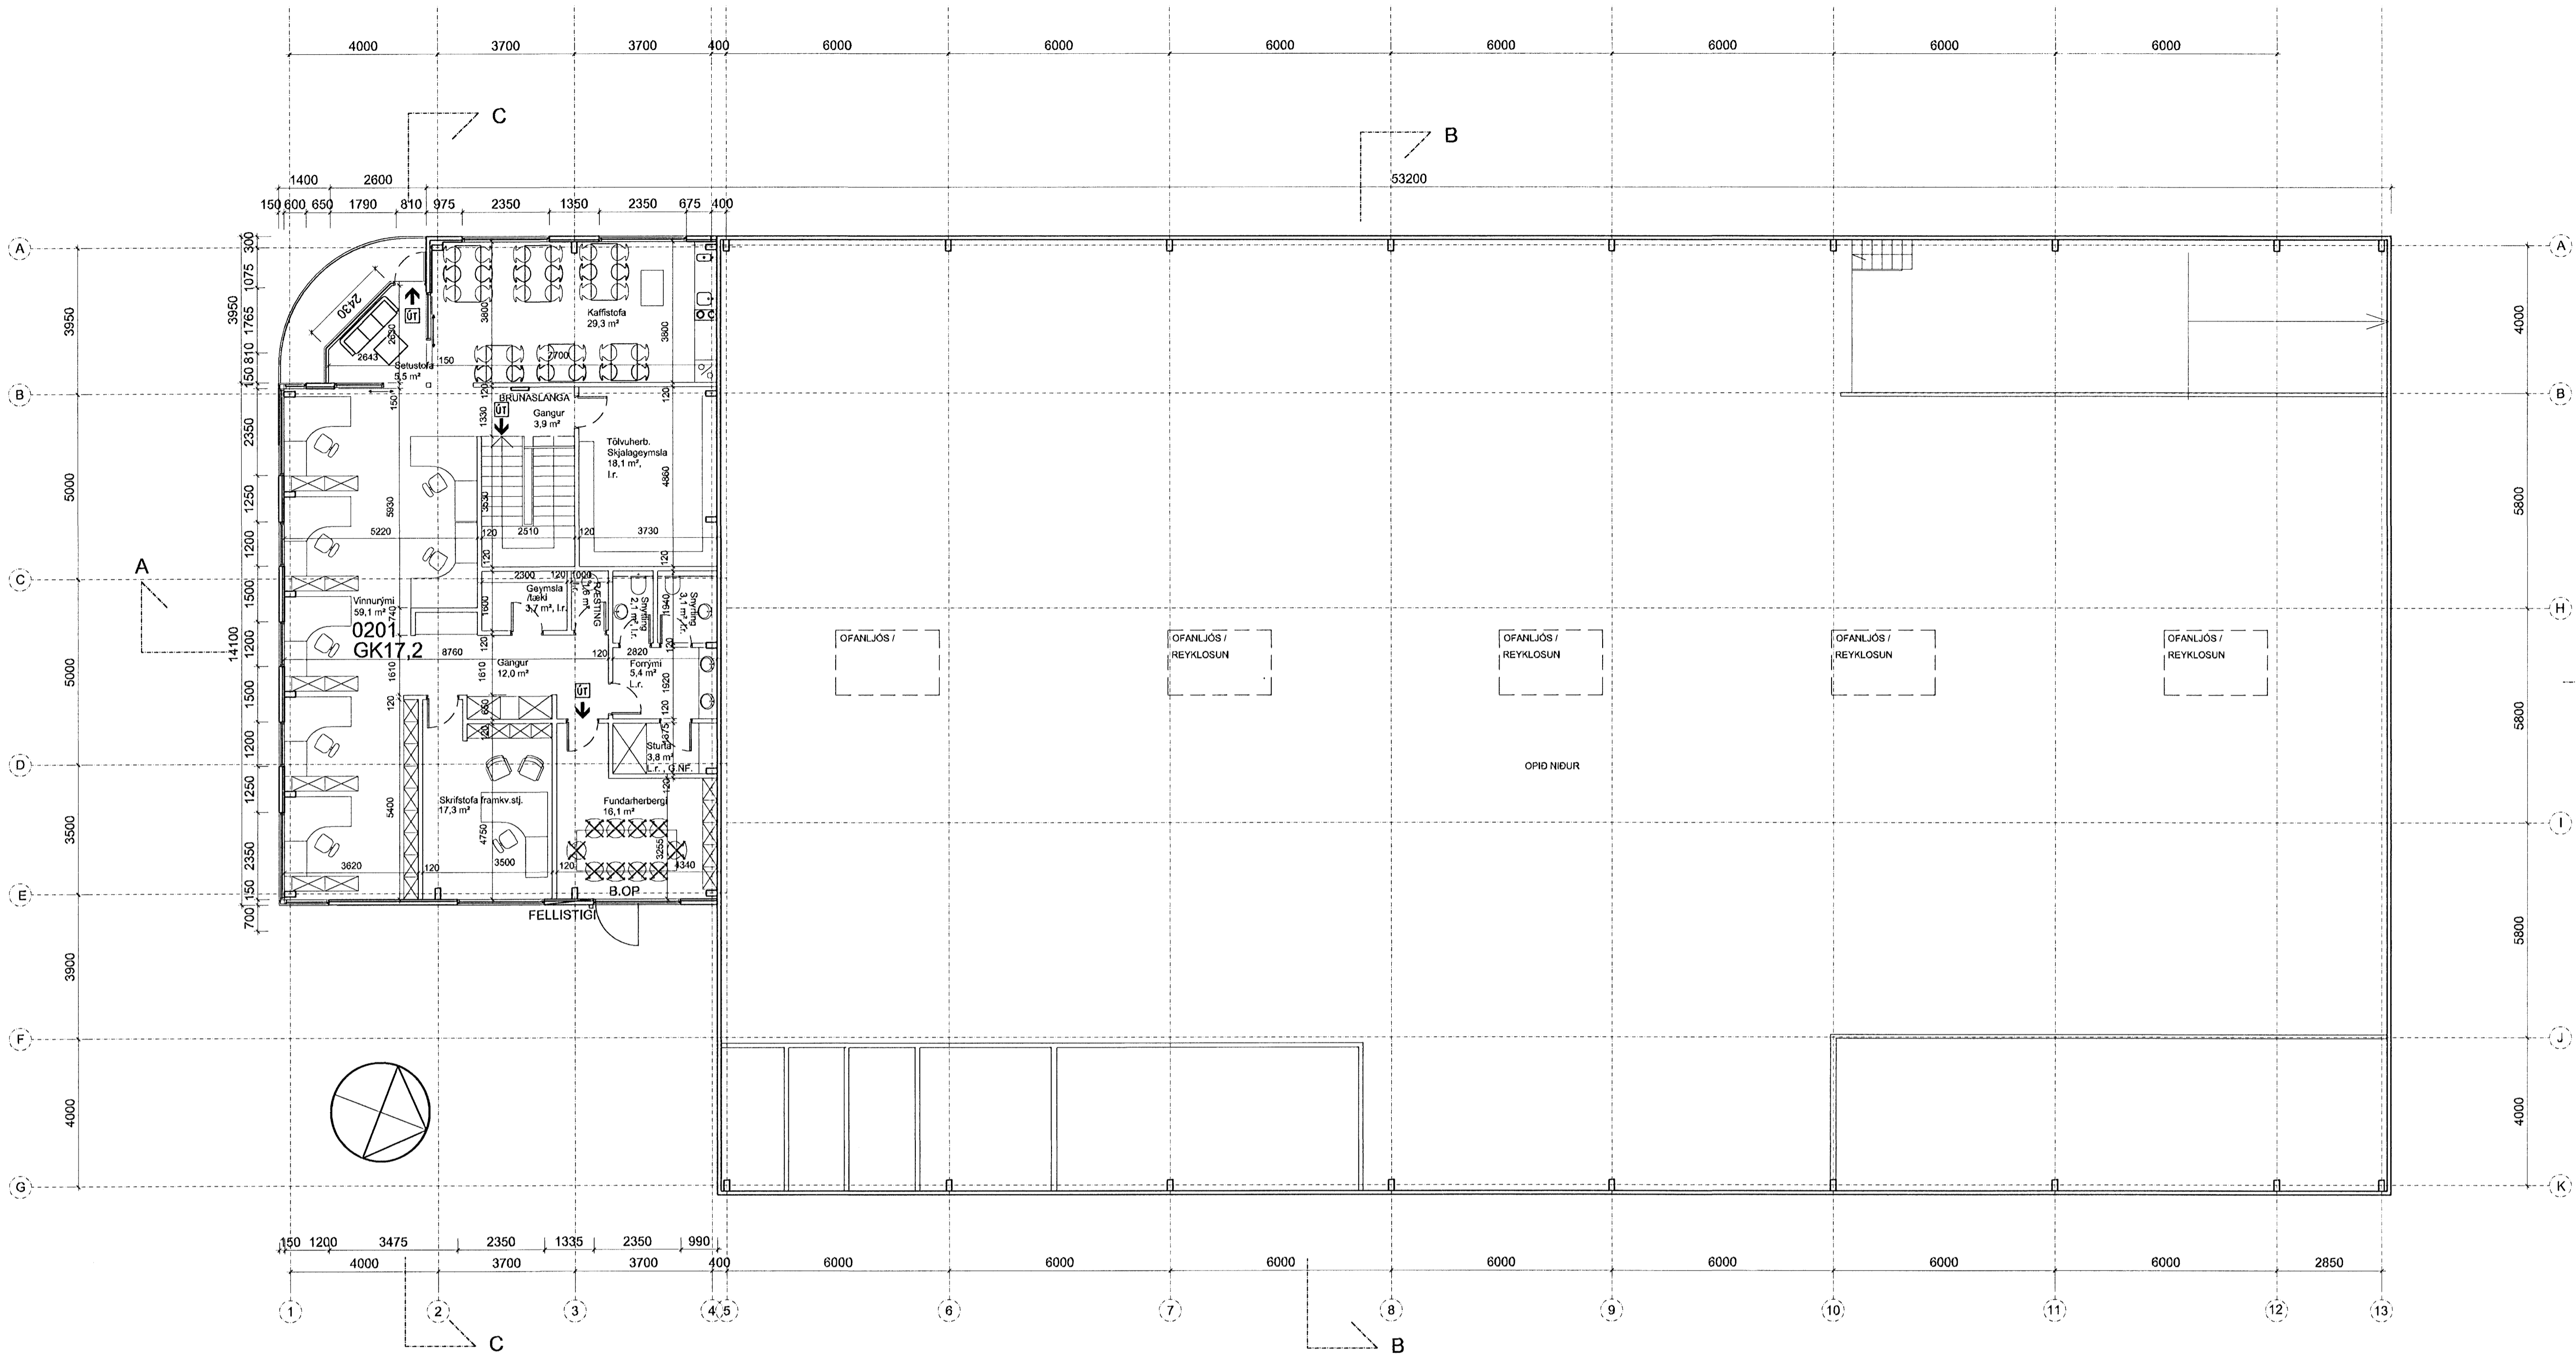

GRUNNMYND 2. HÆÐ, M: 1/100

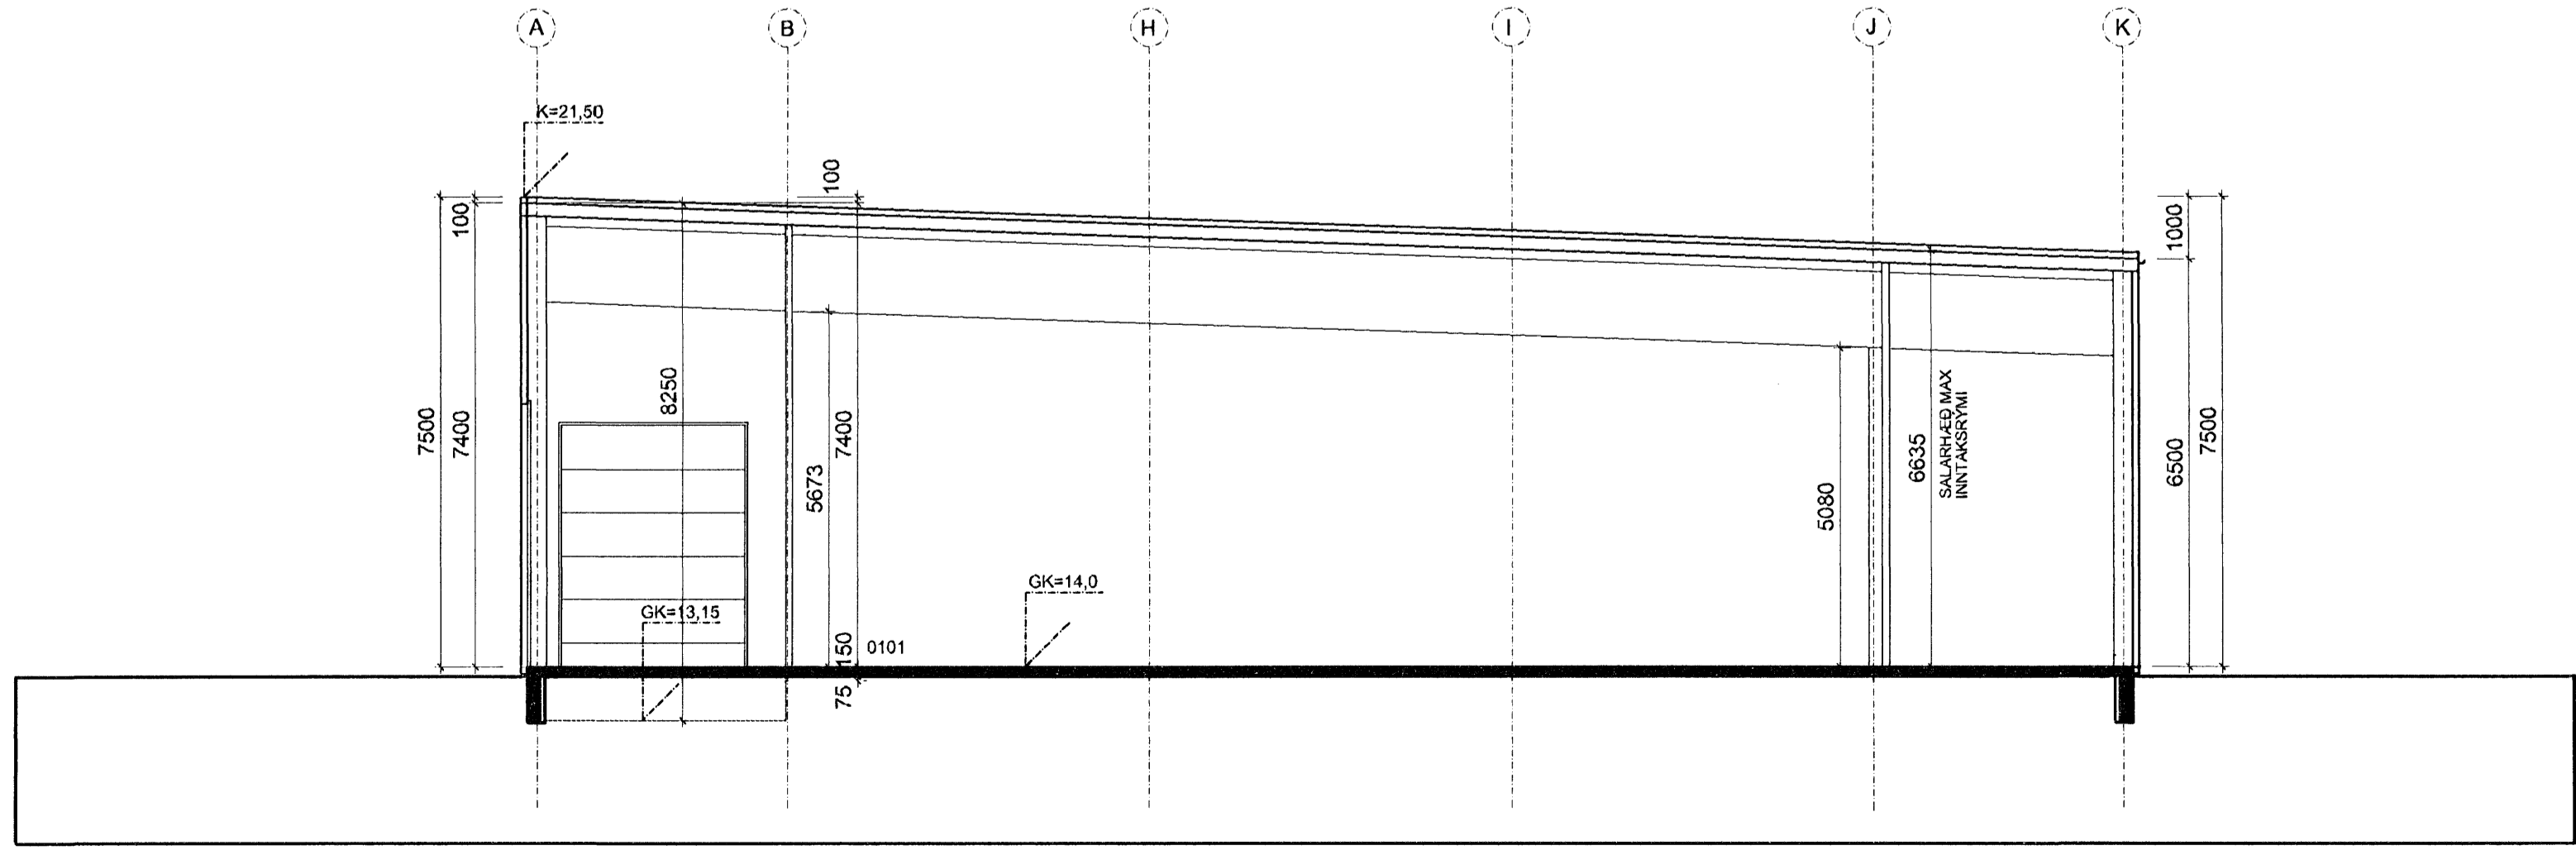

SNEIÐING B-B, M: 1/100,

BREYTINGAR			
NR.	DAGS.	BREYTING	SP.
01	21.08.06	Hús lækkað, snið svart, ræst, bætt við	

**TEKTON**  
HÖNNUN - SKIPULAG - RÁÐGJÖF

HÁTEIGSVEGUR 7 TEL: +354 561 1910  
105 REYKJAVÍK FAX: +354 561 1921  
ICELAND TEKTON@TEKTON.IS  
KT: 471293-2109 WWW.TEKTON.IS

HAUKUR HÁRDARSON ARKIT. FAI / FSSA KT: 221162-2269  
GUDM. HUGI GUDMUNDSSON KT: 211068-5129  
GUNNLAUGUR JÓNASSON ARKIT. KT: 090462-2299  
JÓN M. HALLDÓRSSON BYGGINGAFR. KT: 091162-3509  
KJARTAN H. RÁFNSSON FILL / IDSA KT: 270365-3539

SAMPYKKT  
VERK: Gunnlaugur Þórisson  
HRADFLUTNINGAR / FEDEX  
SELHELLA 9

TEIKNING  
GRUNNMYND 2. HÆÐ OG SNEIÐING B-B

KIARÐI  
1:100  
DAGS. 13.07.2006  
TEIKNAD AF G.J. KF  
TEIKNING NR. 0104