



RP

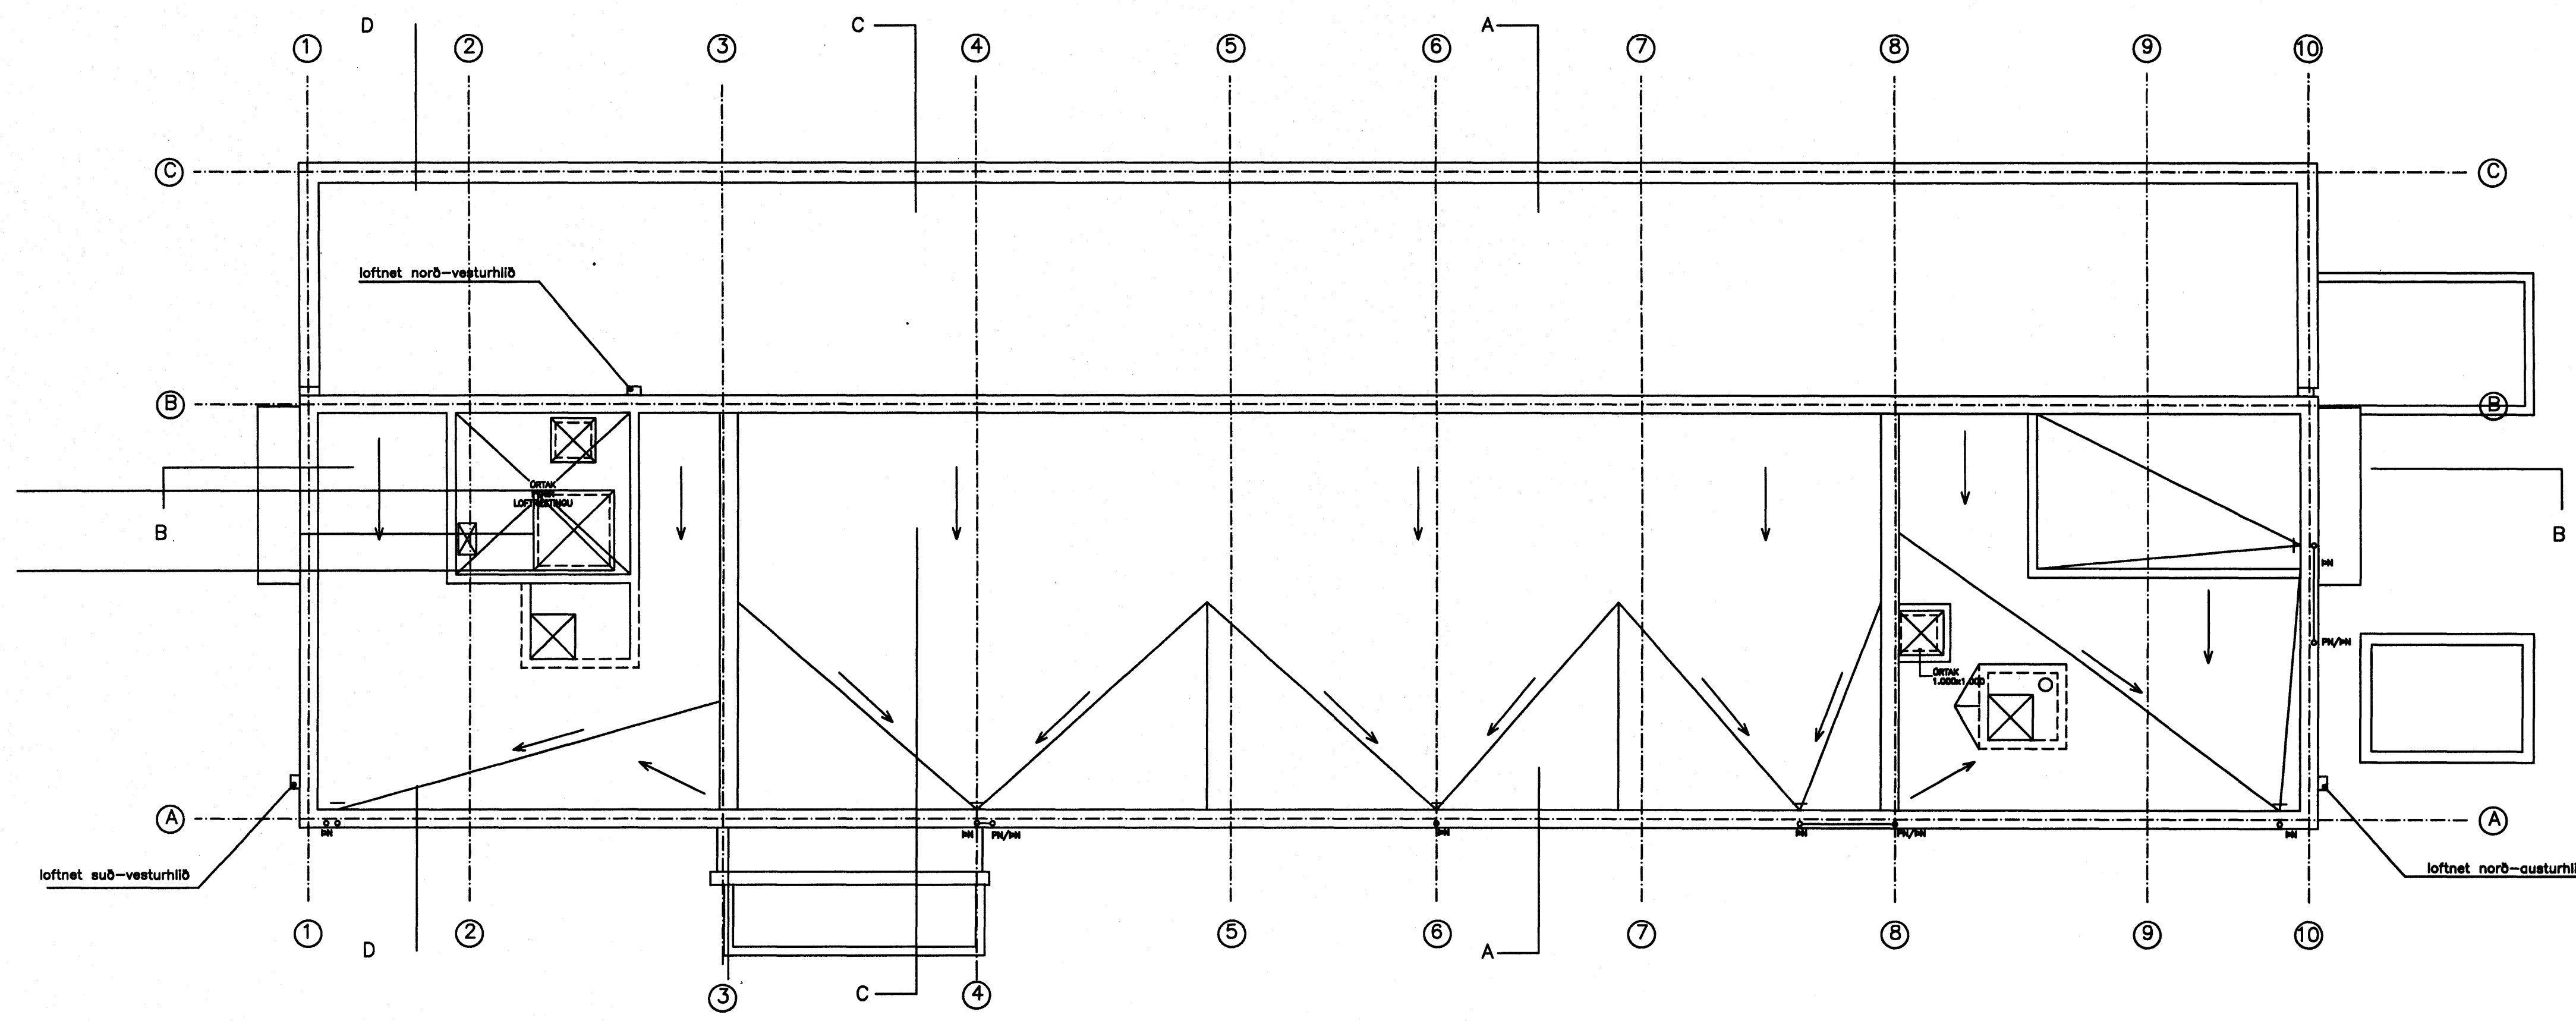

C:  
B:  
A:  
BREYTINGAR: \_\_\_\_\_ DAGS: \_\_\_\_\_

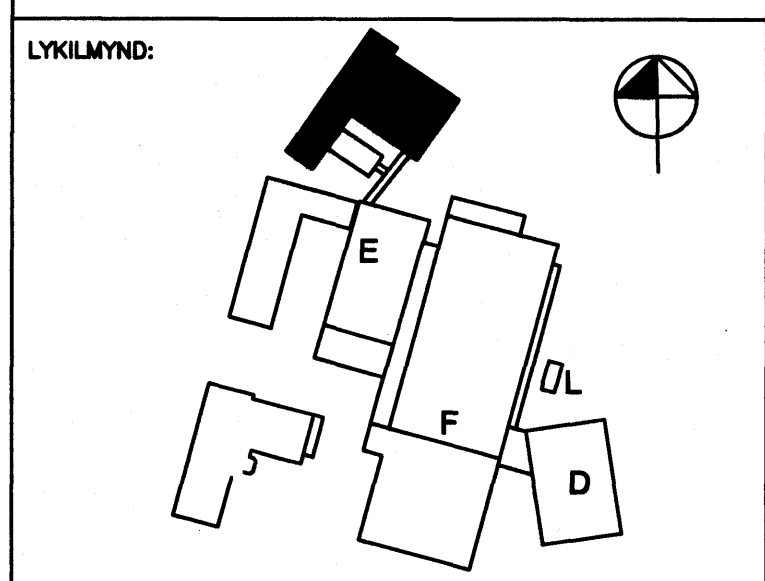

VERKKAUPI: \_\_\_\_\_

**actavis**  
REYKJAVÍKURVEGUR 80.  
BYGGINGARHLUTI: R-RANNSÓKNARHÚS

VERKTEIKNING  
ÞAKPLAN

VERK: \_\_\_\_\_ DAGS: 08.05.2006  
KVARDI: 1:100 TEIKNAD: JGM  
SKRÁ: .DWG

**ÚTI INNI**

**ARKITEKTAR**  
ÞINGHOLTSSTRÆTI 27 101 REYKJAVÍK  
SÍMAR 5527660 & 5627660 FAX 5527661  
NETFANG u@u.is http://www.u.is  
VEFFANG  
BALDUR Ó. SVAVARSSON ARKITEKTAR FAI  
JÓN ÞÓR ÞORVALDSSON ARKITEKTAR FAI  
021256-7579  
TEIKNINGANR: **A-R-217** BREYTING: **A**