


GRUNNMYND 2. HÆÐ 1:100

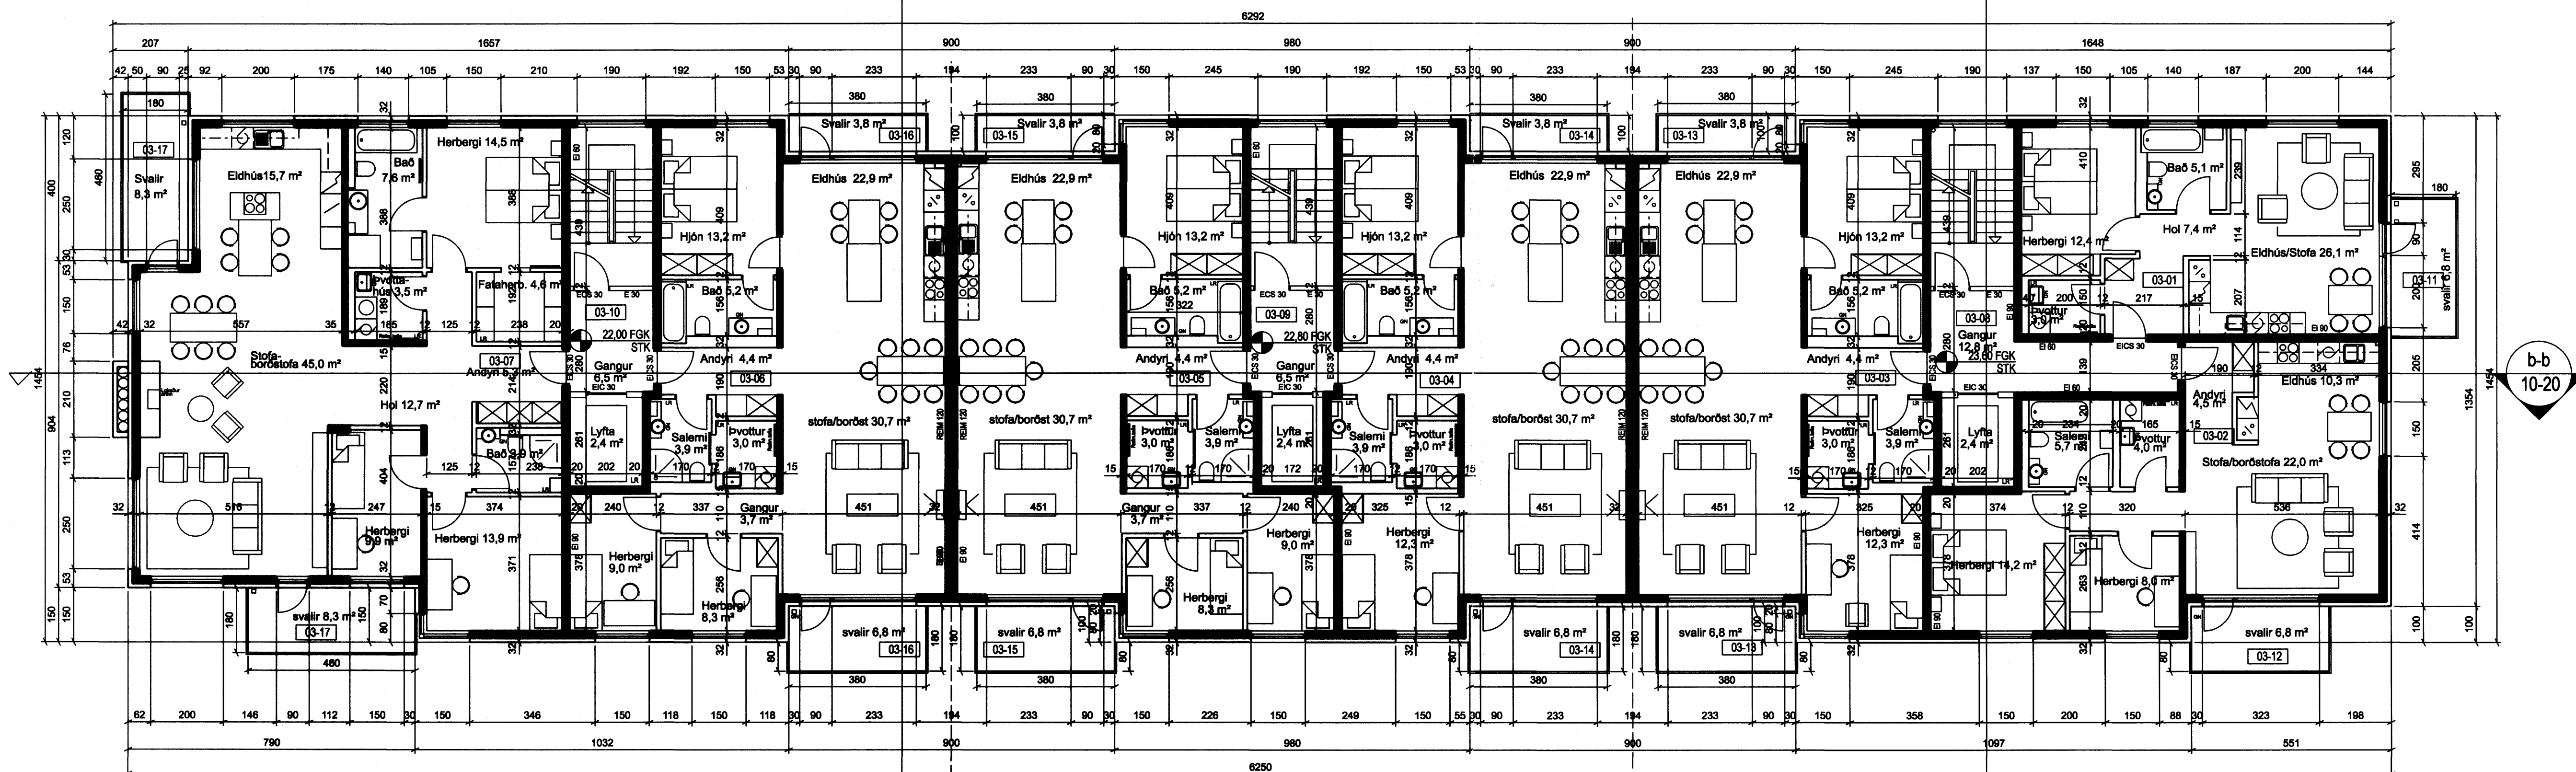

GRUNNMYND 3. HÆÐ 1:100

UTGAFA | TERNAD | SAMÞYKKT | DAGS
BREYTINGAR

ASK Arkitektar
Geirgötu 9
101 Reykjavík
Sími 515 0300
Fak 515 0319
www.ask.is



Artun aðeðhönnuð:
Páll Gunnarsson
Páll Gunnarsson arkitekt FAI, tlf. 210652-2199

SKIPALÓN 4 - 8

VERKFRÁ HEITT TERNAD	MRV. 1. AF 1:100
GRUNNMYNDR 2. OG 3. HÆÐAR	TERNAD HP
VERK NÚM. 0628	DAGS 09.03.2006
HOMER TERNADAR 10-04 4 af 11	UTGAFA