


Úr Gildi

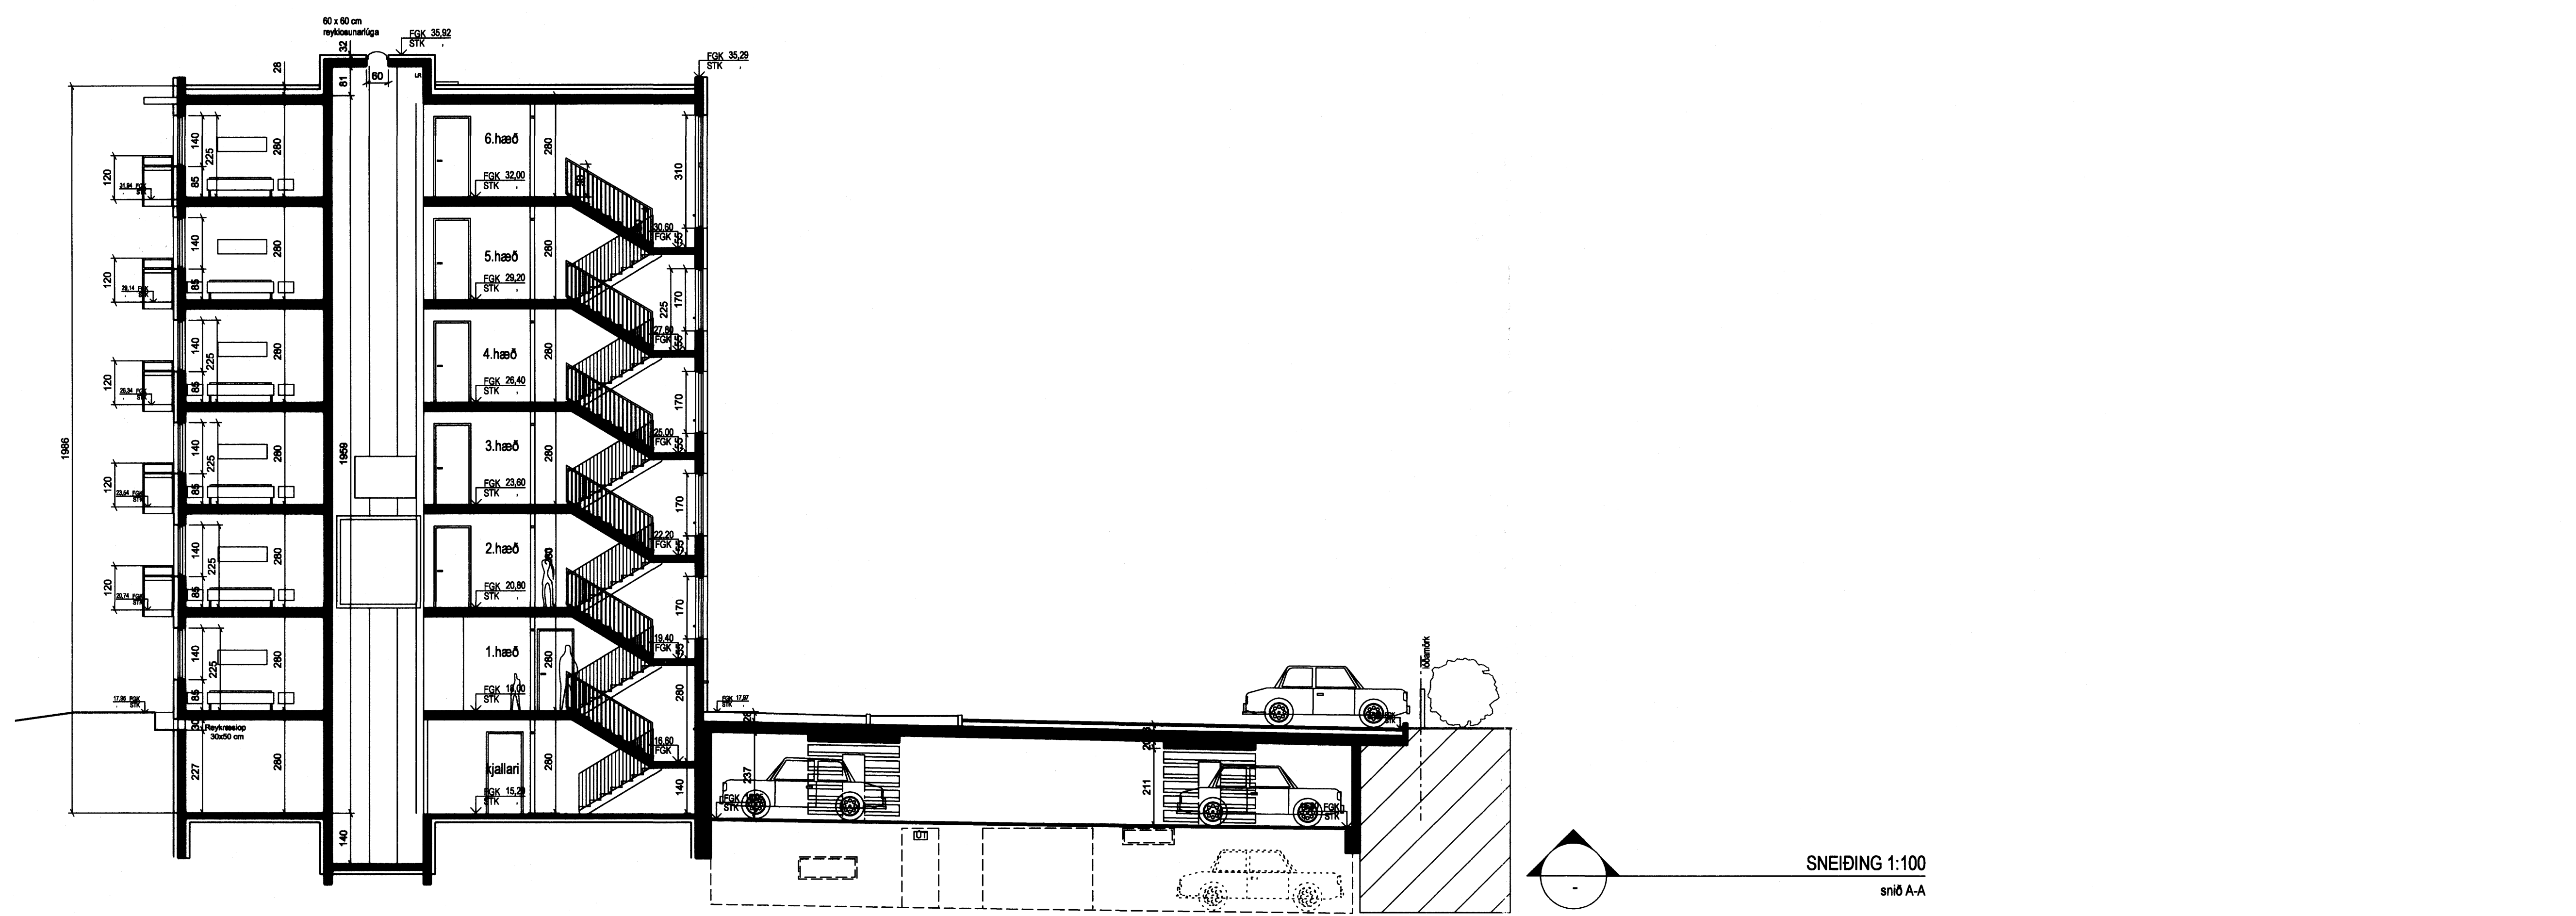

ÚTGÁFA	1. TILBOÐ	1. SAMÞYKKT	1. DAGS
MEYTINGAR			

ASK Arkitektar
Gönguöku 9
101 Reykjavík
Sími 515 0300
Fax 515 0319
www.ask.is



Artun aðalhönnuðar:
Páll Gunnarsson arkitekt F.h. 210552-2199

SKIPALÓN 4 - 8
AÐALTEIKNING

VERKEFNI	HEITI TEIKNINGAR	MKV. I A1
0628	SNÍÐ A-A OG SNÍÐ B-B	1:100
NÚMÉR TEIKNINGAR	TEIKNADUR	HÞ
10-20 7 af 11	DAGS	09.03.2006
ÚTGÁFA		