


Samþykkt bann
26 SEPT. 2007
Byggingaútrúnn í Hafnarfirði
F.n. Kristján Þórarinnsson

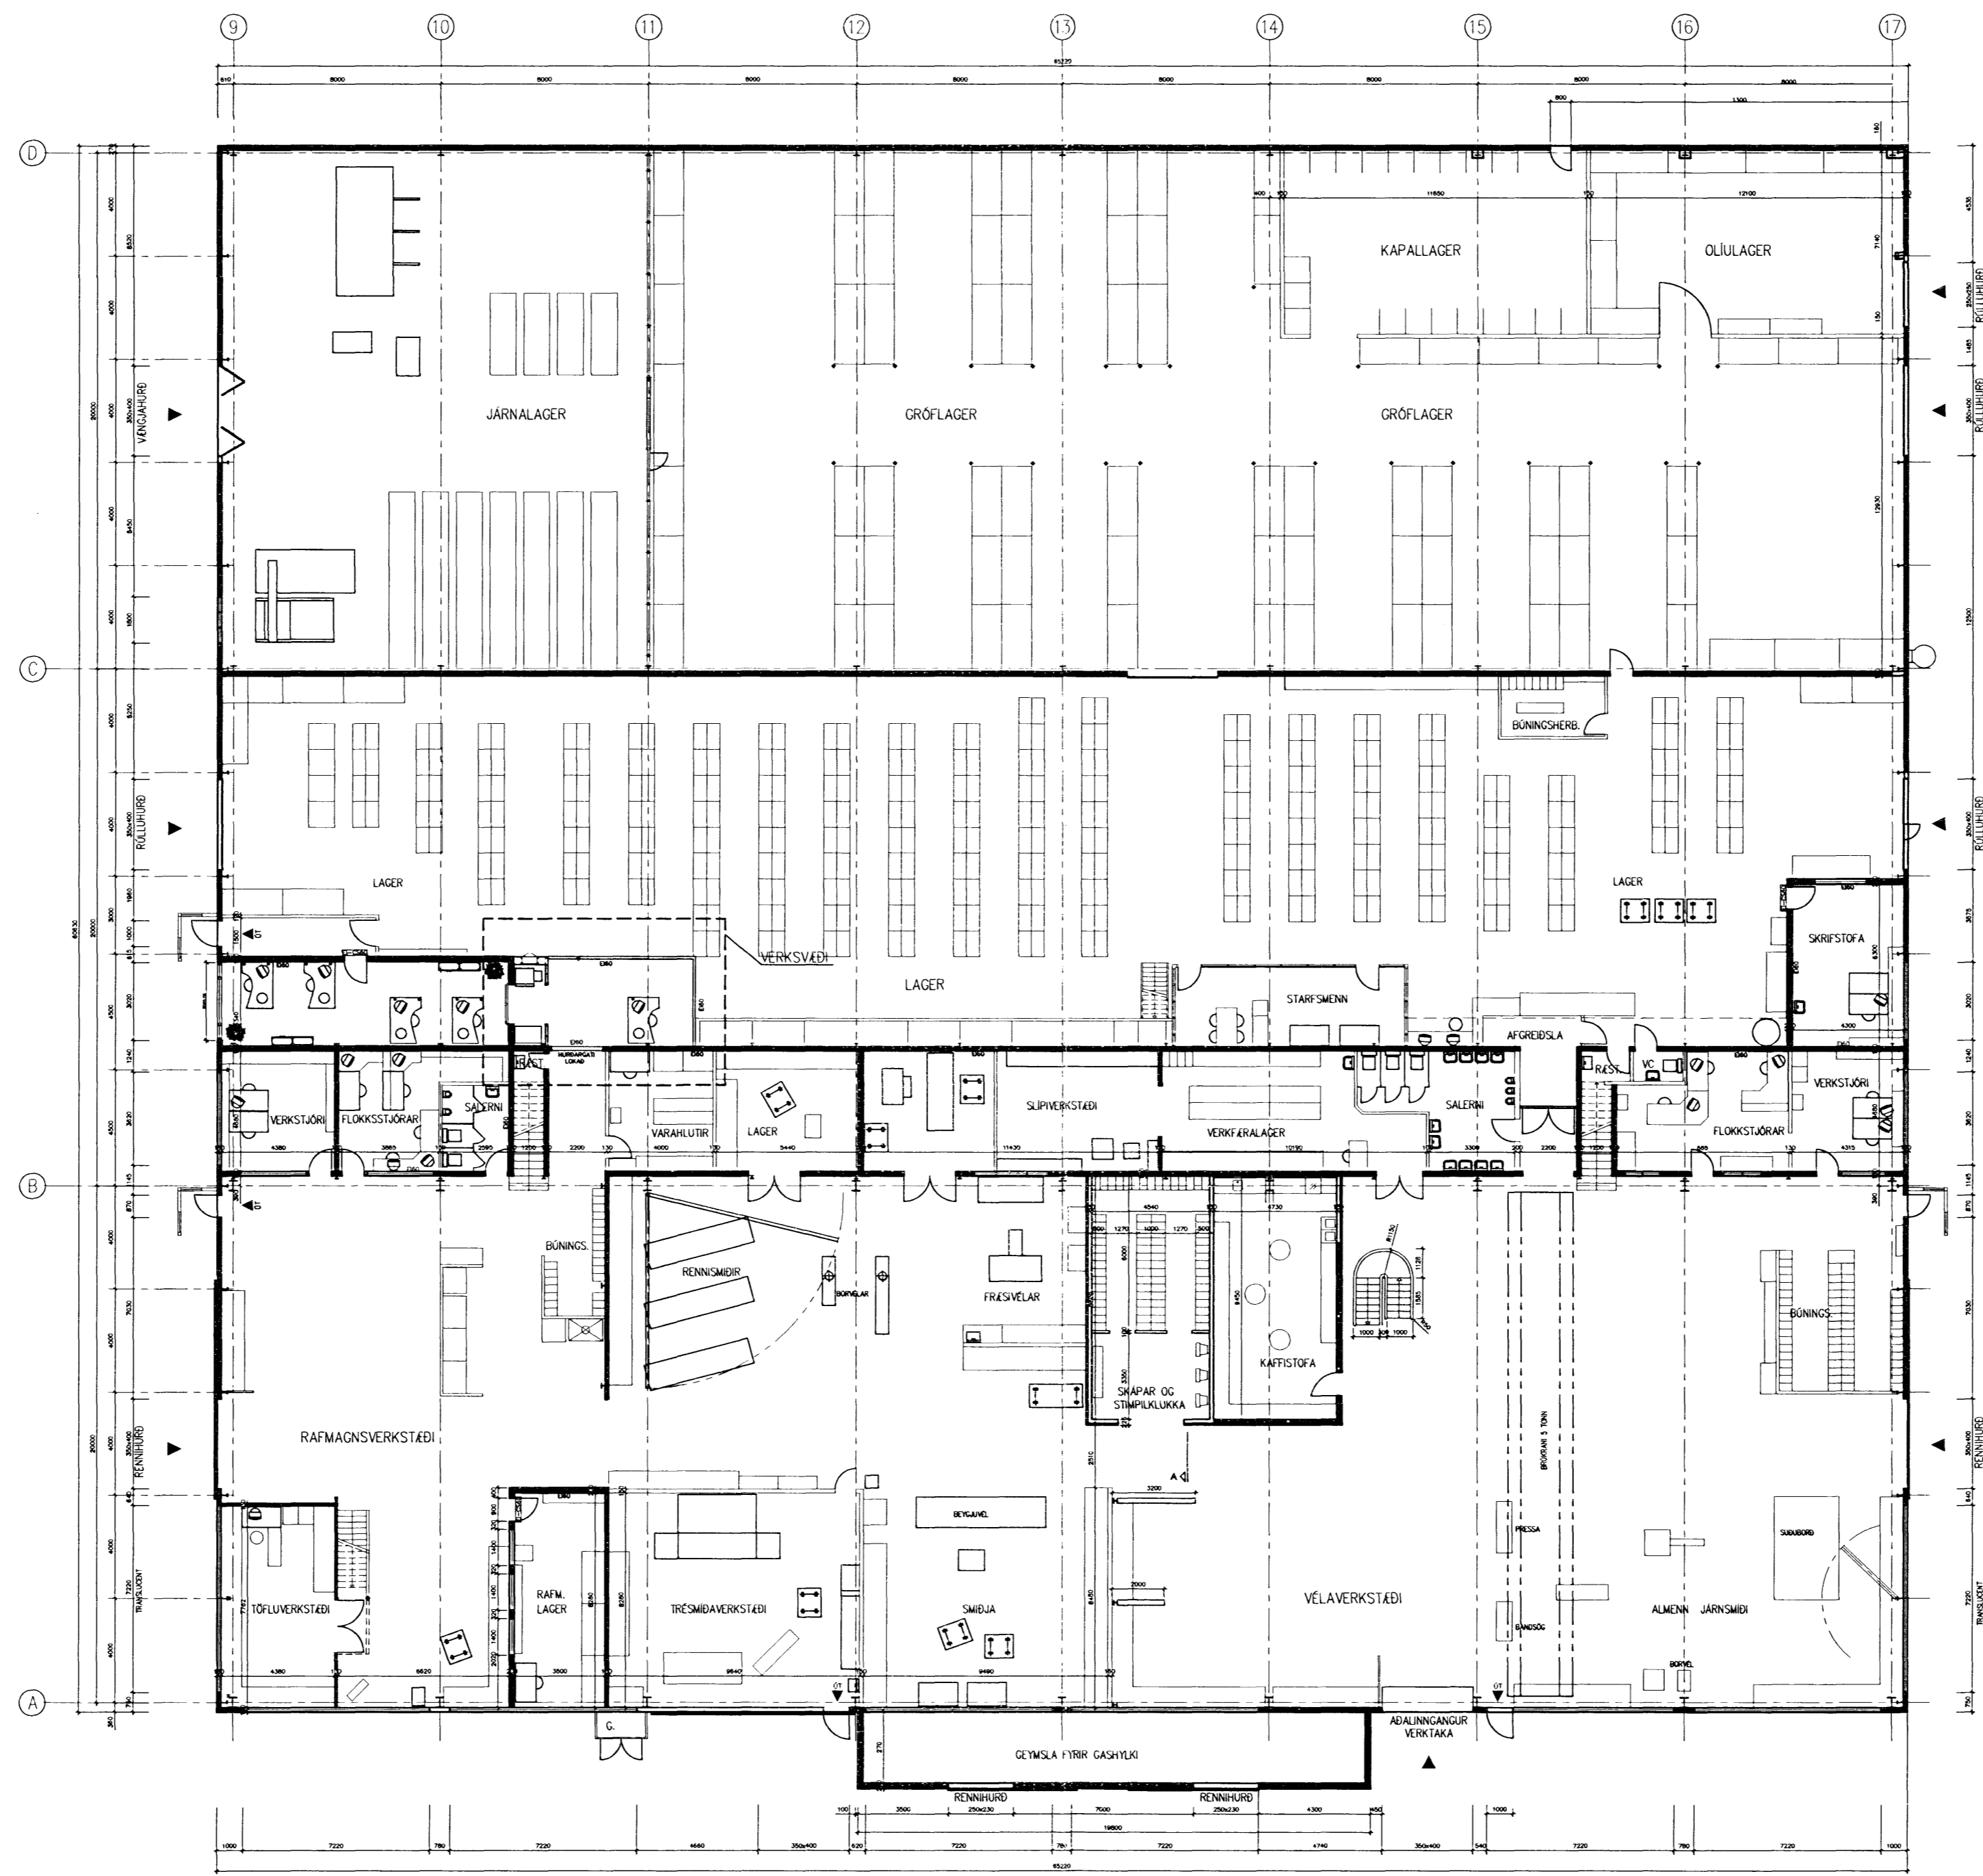

GRUNNMYND 1.HÆÐ
MKV.1:200

Skýringar:
Explanations:



Guðjón Magnússon
Arkitekt FAI FSSA
Kt. 250456-4339

Breyt. Rev.	Breyting Revision	Dags. Date	Samþ. Approved	Notk. Released
Tilv. teikningar nr. ISAL Ret-drawing no. of ISAL		Samsettn. teikningar nr. ISAL Assembly drawing no. of ISAL		

This drawing is the property of the Alcan Iceland Ltd. and handed out for personal use only. It may neither be copied nor made available to others without permission of the Alcan Iceland Ltd. The receiver is liable for any misuse.

Fjöldi sýkkja Number of pieces	Hlutur Object	Atriði Item	Efni Material	eo. stk Weight (kg)	total i heild Total (kg)	Athugasemdir Remarks
IV III II I	ÆÐALVERKSTÆÐI SKRIFSTOFA - LAGER GRUNNMYND-1.HÆÐ			19		Bláa Formst. A1 Kostn.nr. - bsn.nr. / Útöna - Eq.no. 7110 01232 AKS no. UY1
Verktaki / Supplier	ARKFORM-TGM-RÁÐGJÖF-EHF	Teknar vertaka / Drawn of suppl	19-00	01		
Teknað Drawn	Ó.U.-Þ.Y. 12.01.04	Yfirfarið Checked	GM-Þ.Y.J. 28.06.05	Samþykkt Approved	GM	28.06.05
ALCAN PRIMARY METAL EUROPE ISAL Alcan Iceland Ltd		Stráumsvik IS-222 Halmarþórunn				Drawn no. of ISAL / Teknar. ISAL 000000 0
Teknað Drawn		Yfirgáð og skráð Checked and filed				Notkun heimild Released