


Sneiðing. C - C 1 : 100

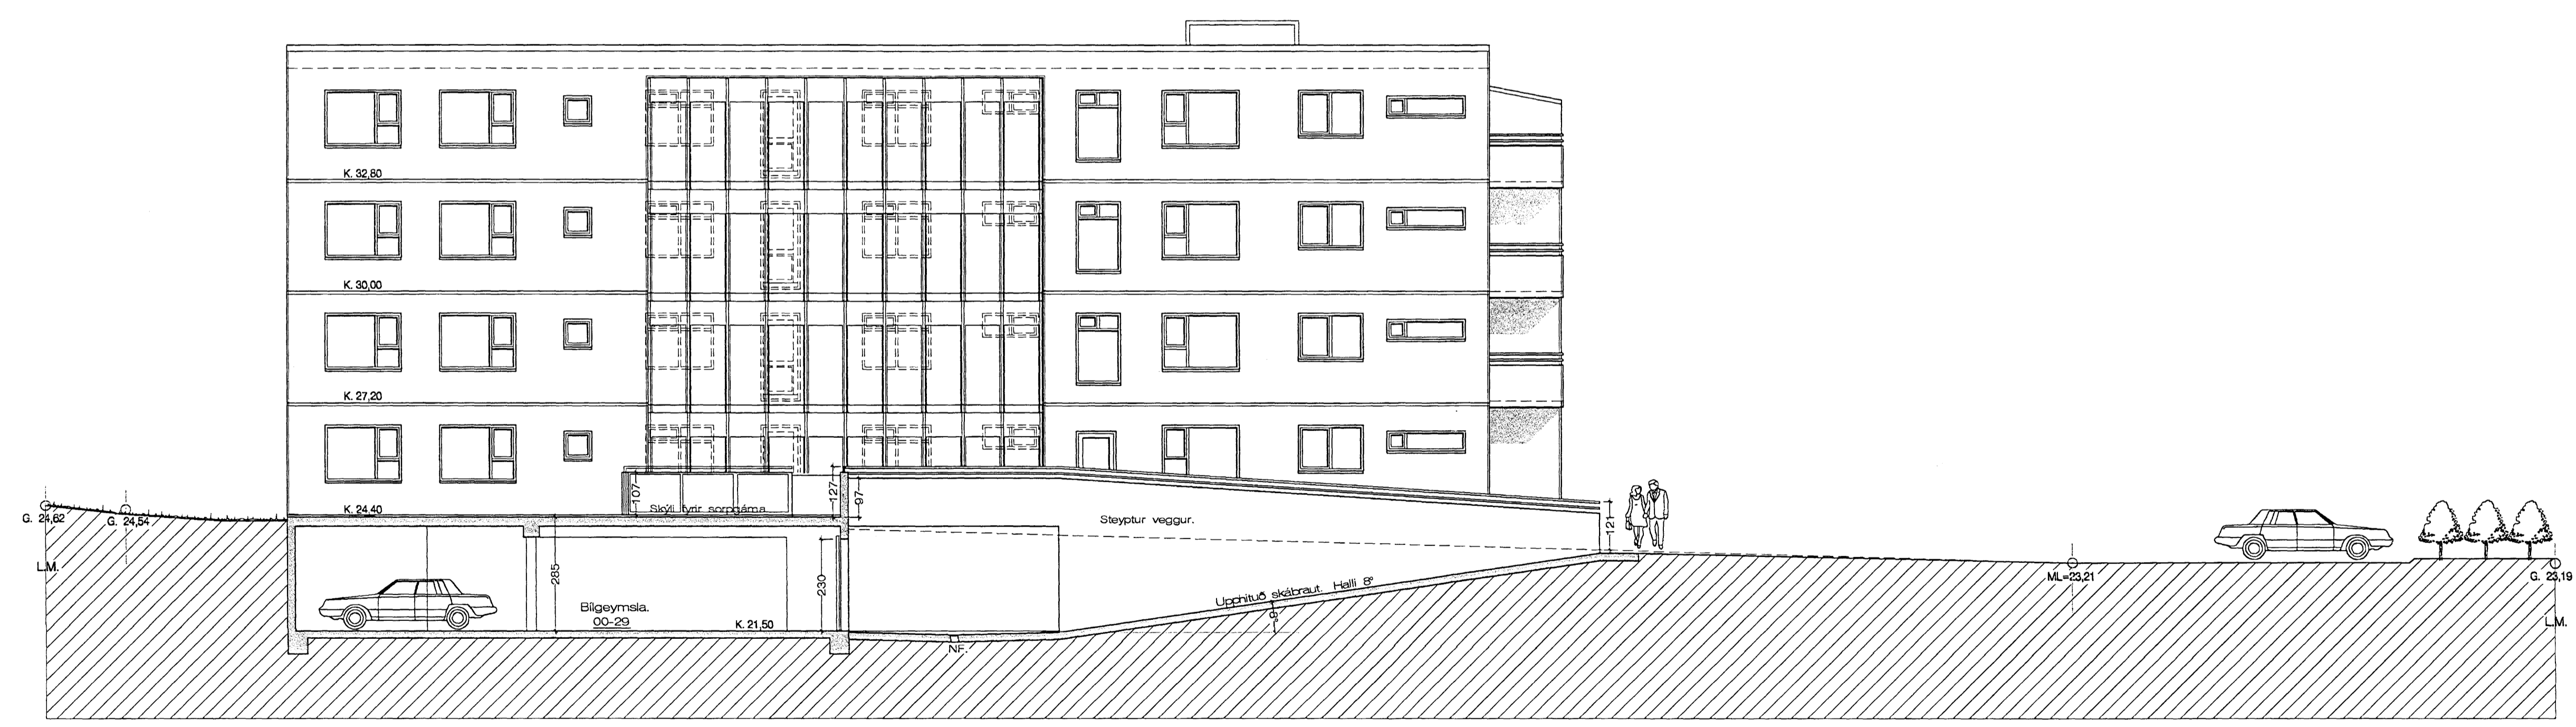

Sneiðing. D - D 1 : 100

