
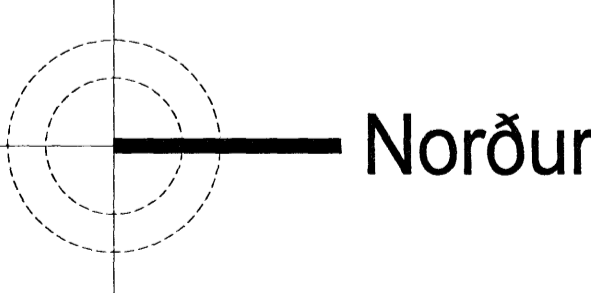


Samþykkt þann
 08 AUG. 2007
 Byggingafultrúinn í Hafnarfirði
 E.h. Kristján Þórarinnsson

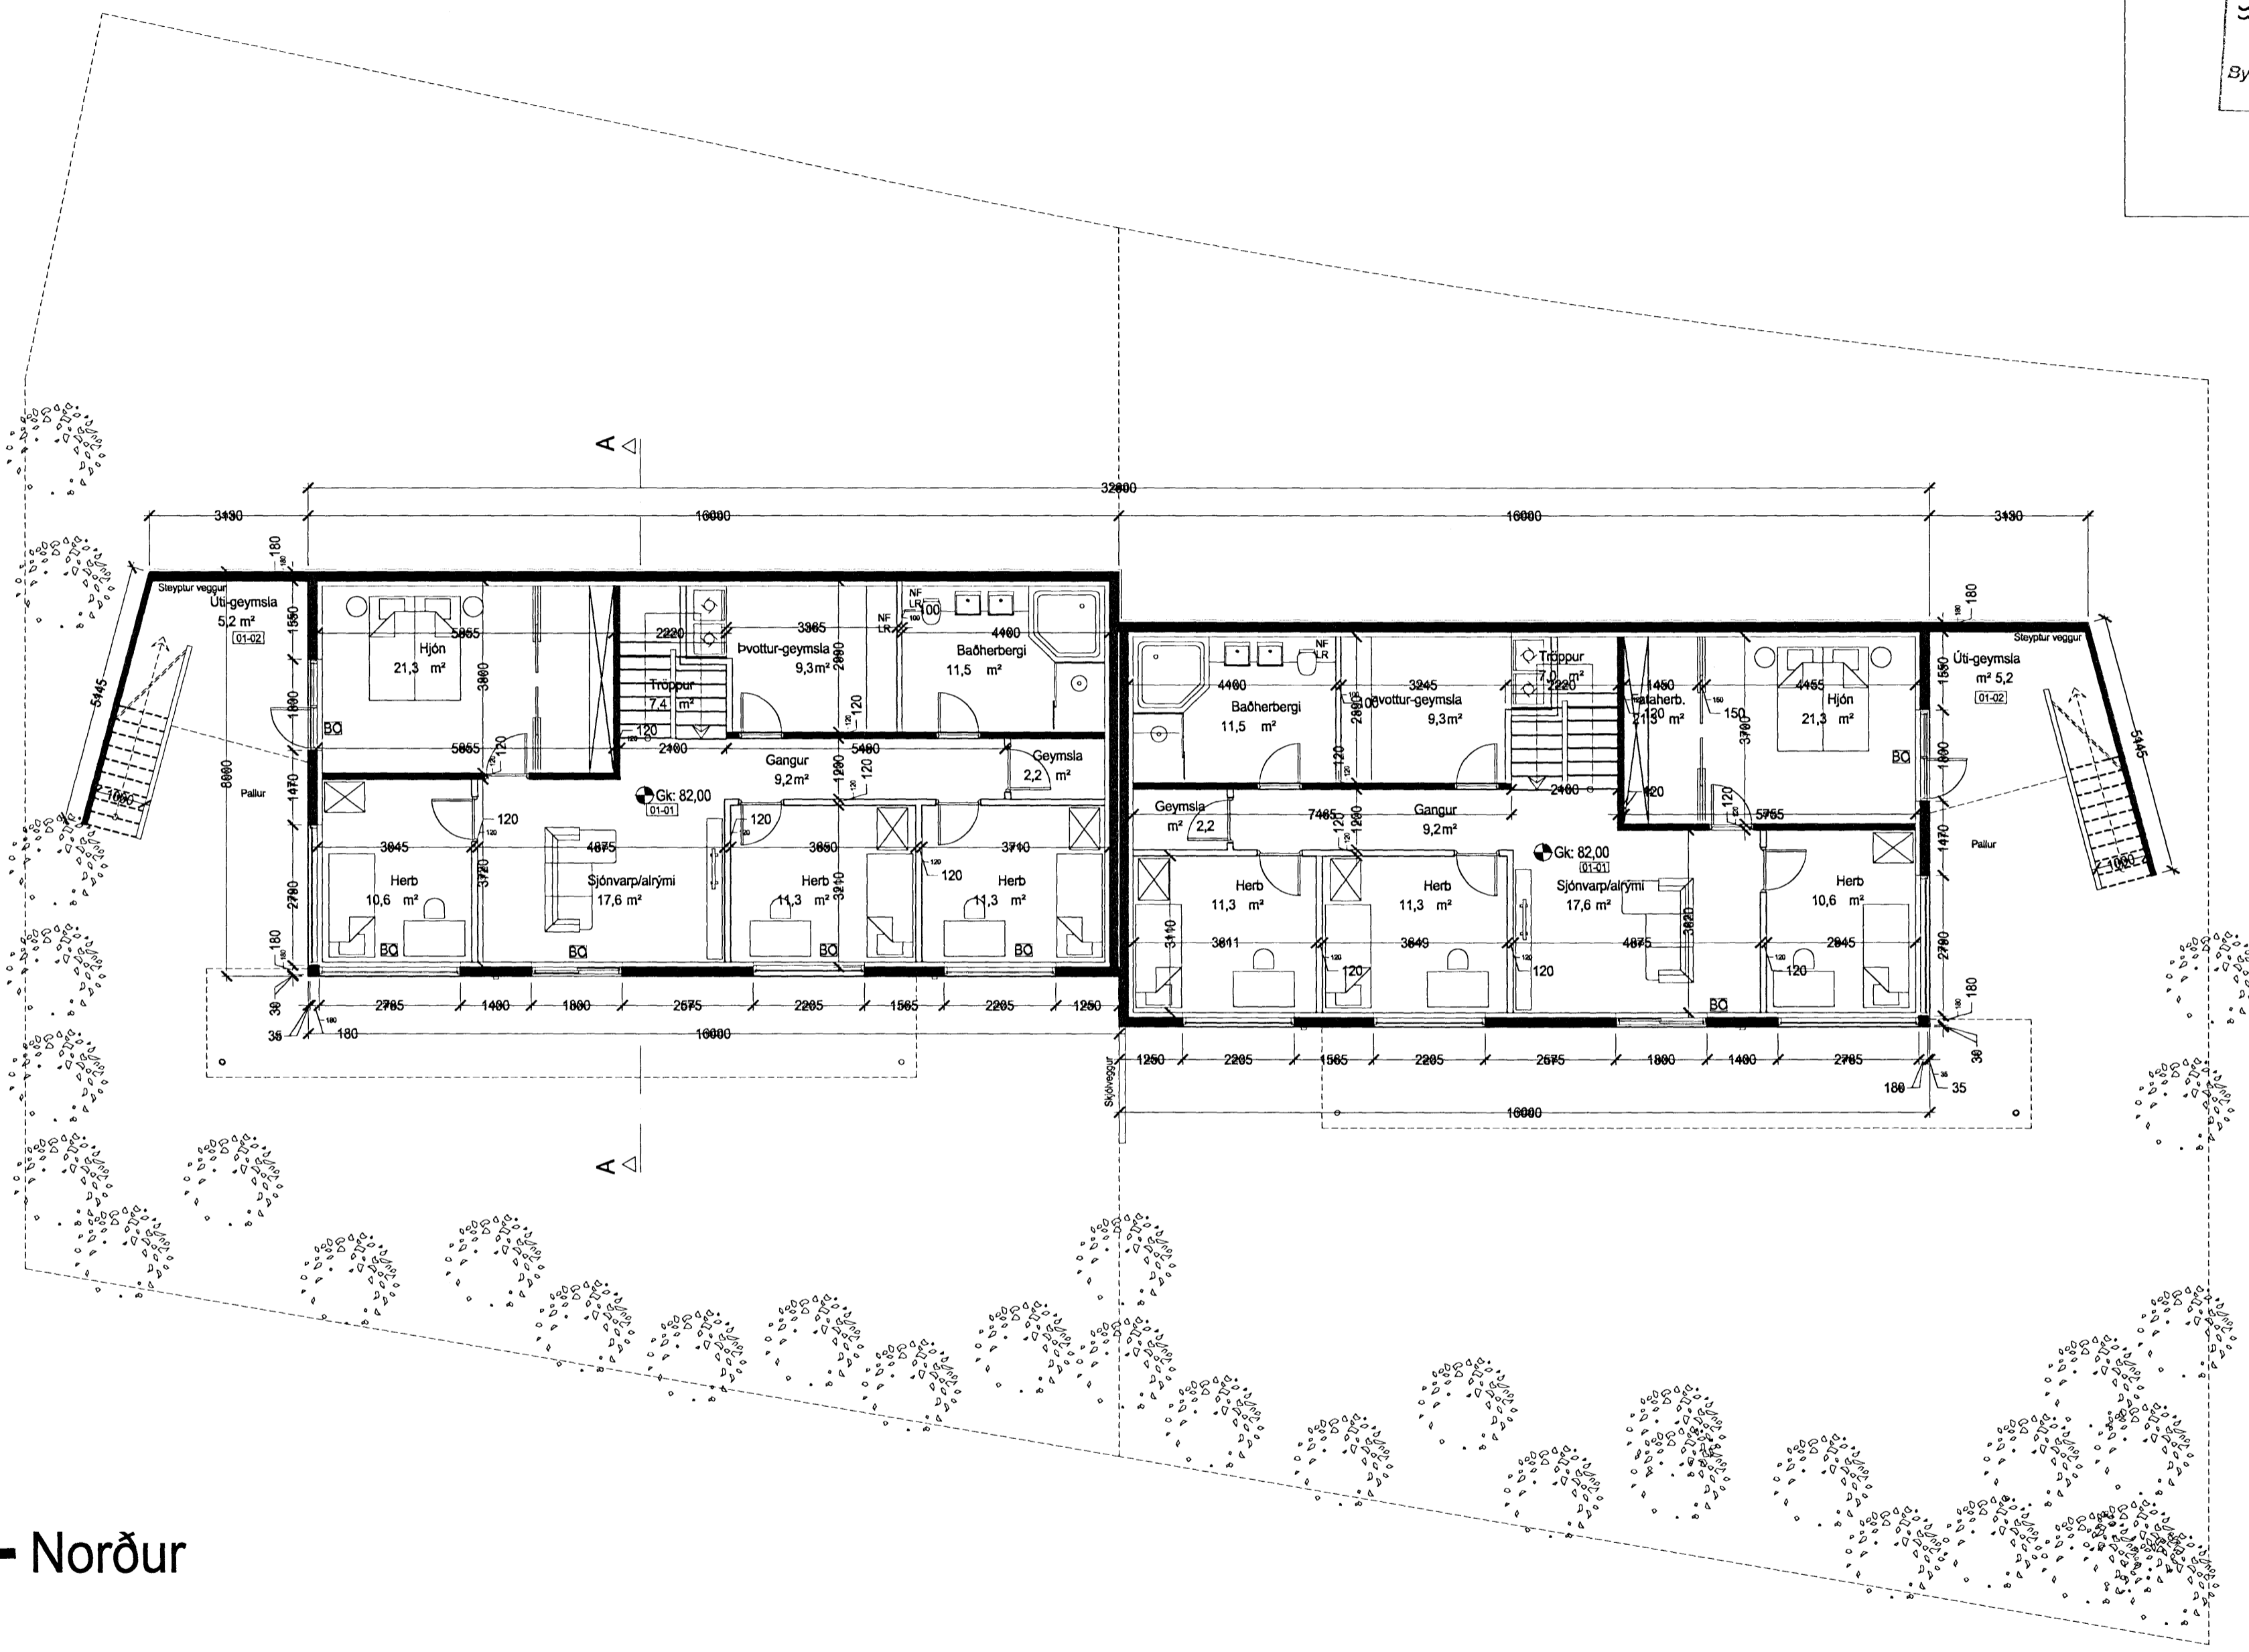

VERKEFNI: Hlíðarás 23-25	Teikn. abj, jrk	Teikni.nr
Grunnmynd neðri hæðar 1 : 100	Dags. 02.12.2006	103/4
	e-mail: robert@arkoteiknistofa.is	
ARKO TEIKNISTOFA LANGHOLTSGATEI 109 104 RVK. SÍMI 588-2500 GSM 894-6565 FAX 588-2501 JÓN RÓBERT KARLSSON - KT. 020141-3449 <i>Kuli 07</i>		
Br. 11.01.2007 texti-svalir		
05.05.2007 einingar		