
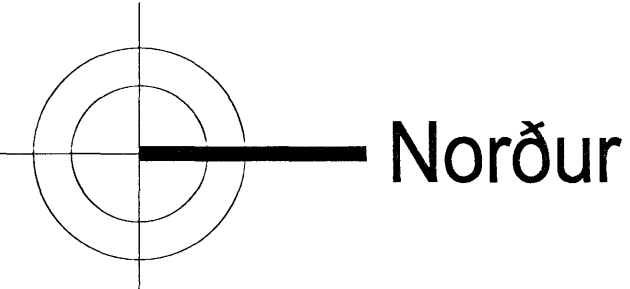


Samþykkt þann  
 8 AUG. 2007  
 Byggingafulltrúinn í Hafnarfirði  
 F.n. Kristján Þórarinnsson

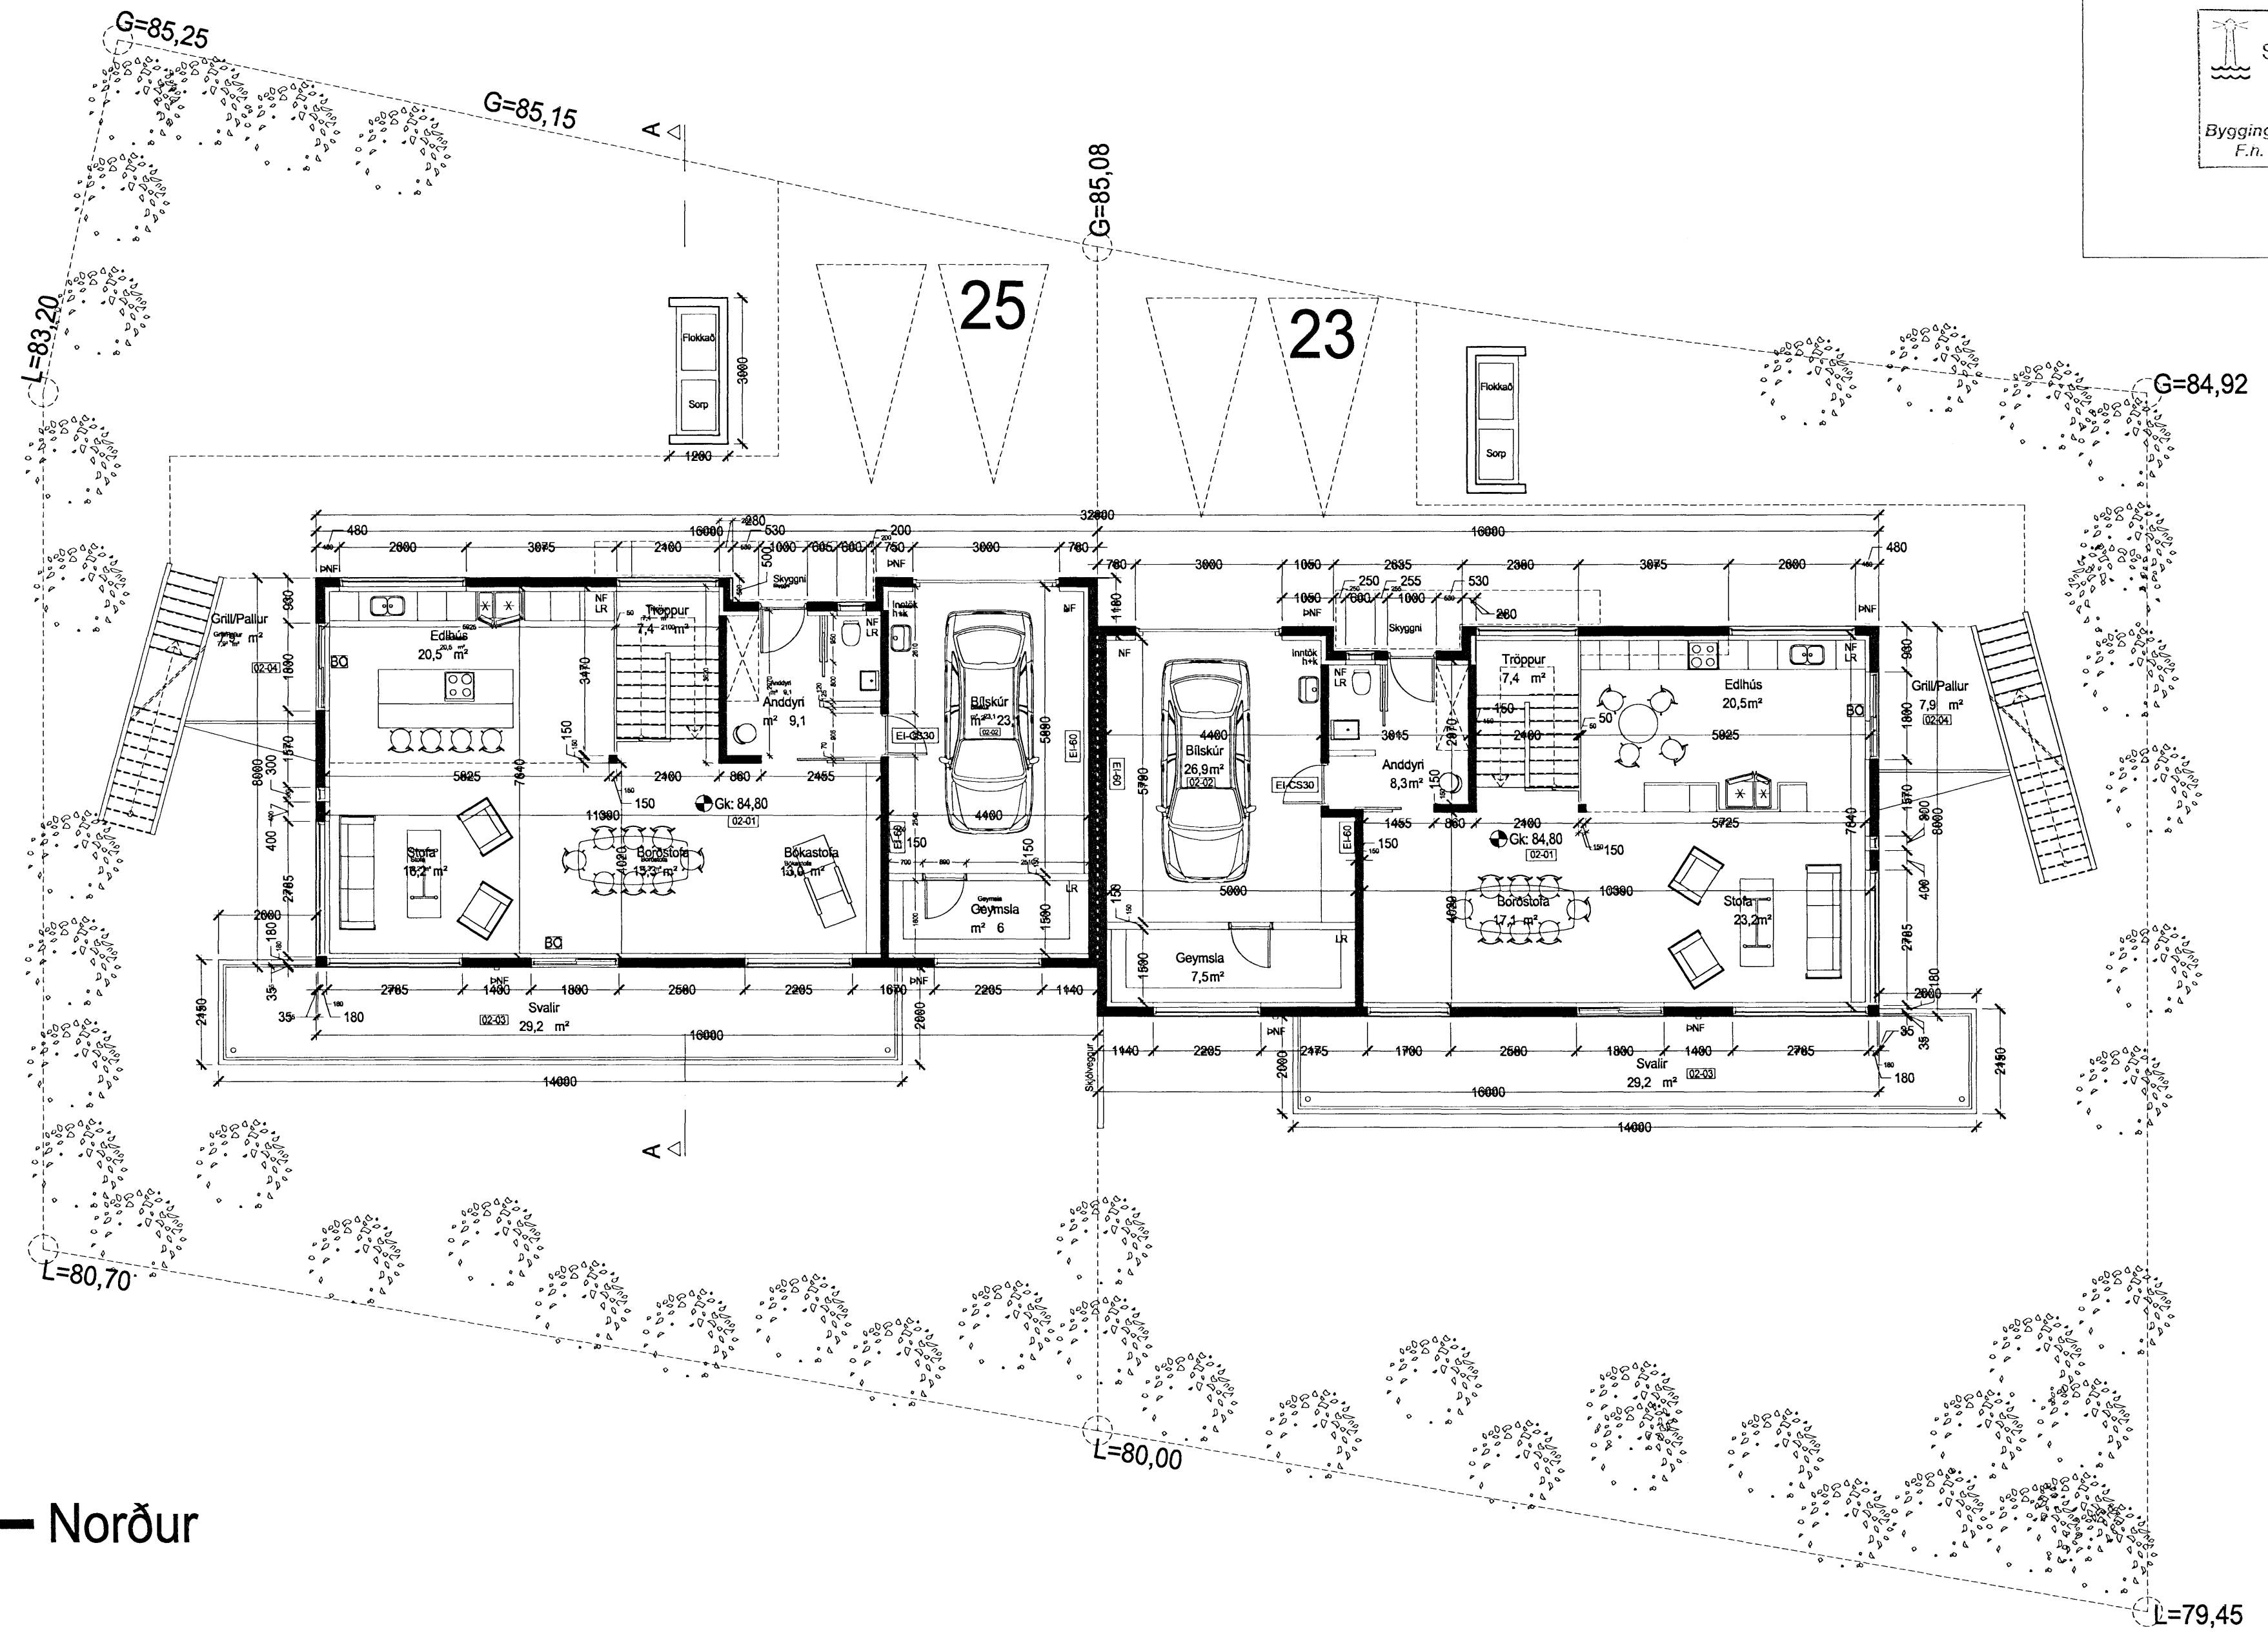

VERKEFNI: Hlíðarás 23-25	Teikn. abj, jrk	Teikni.nr
Grunnmynd aðkomuhæð 1 : 100	Dags. 02.12.2006	102/4
	e-mail: robert@arkoteiknistofa.is	
<b>ARKO TEIKNISTOFA</b> LANGHOLTSVEGI 109 104 RVK. Sími 588-2500 GSM 894-6565 FAX 588-2501 JÓN RÓBERT KARLSSON - KT. 020141-3449 <i>M. P. Karlsson</i>		
Br. 14.01.2007. Leiðréttigar		
05.05.2007 einingar		