


Samþykkt þann
24 JAN. 2007
Byggingafulltrúinn í Hafnarfirði
F.h. Kristján Þórarinnsson

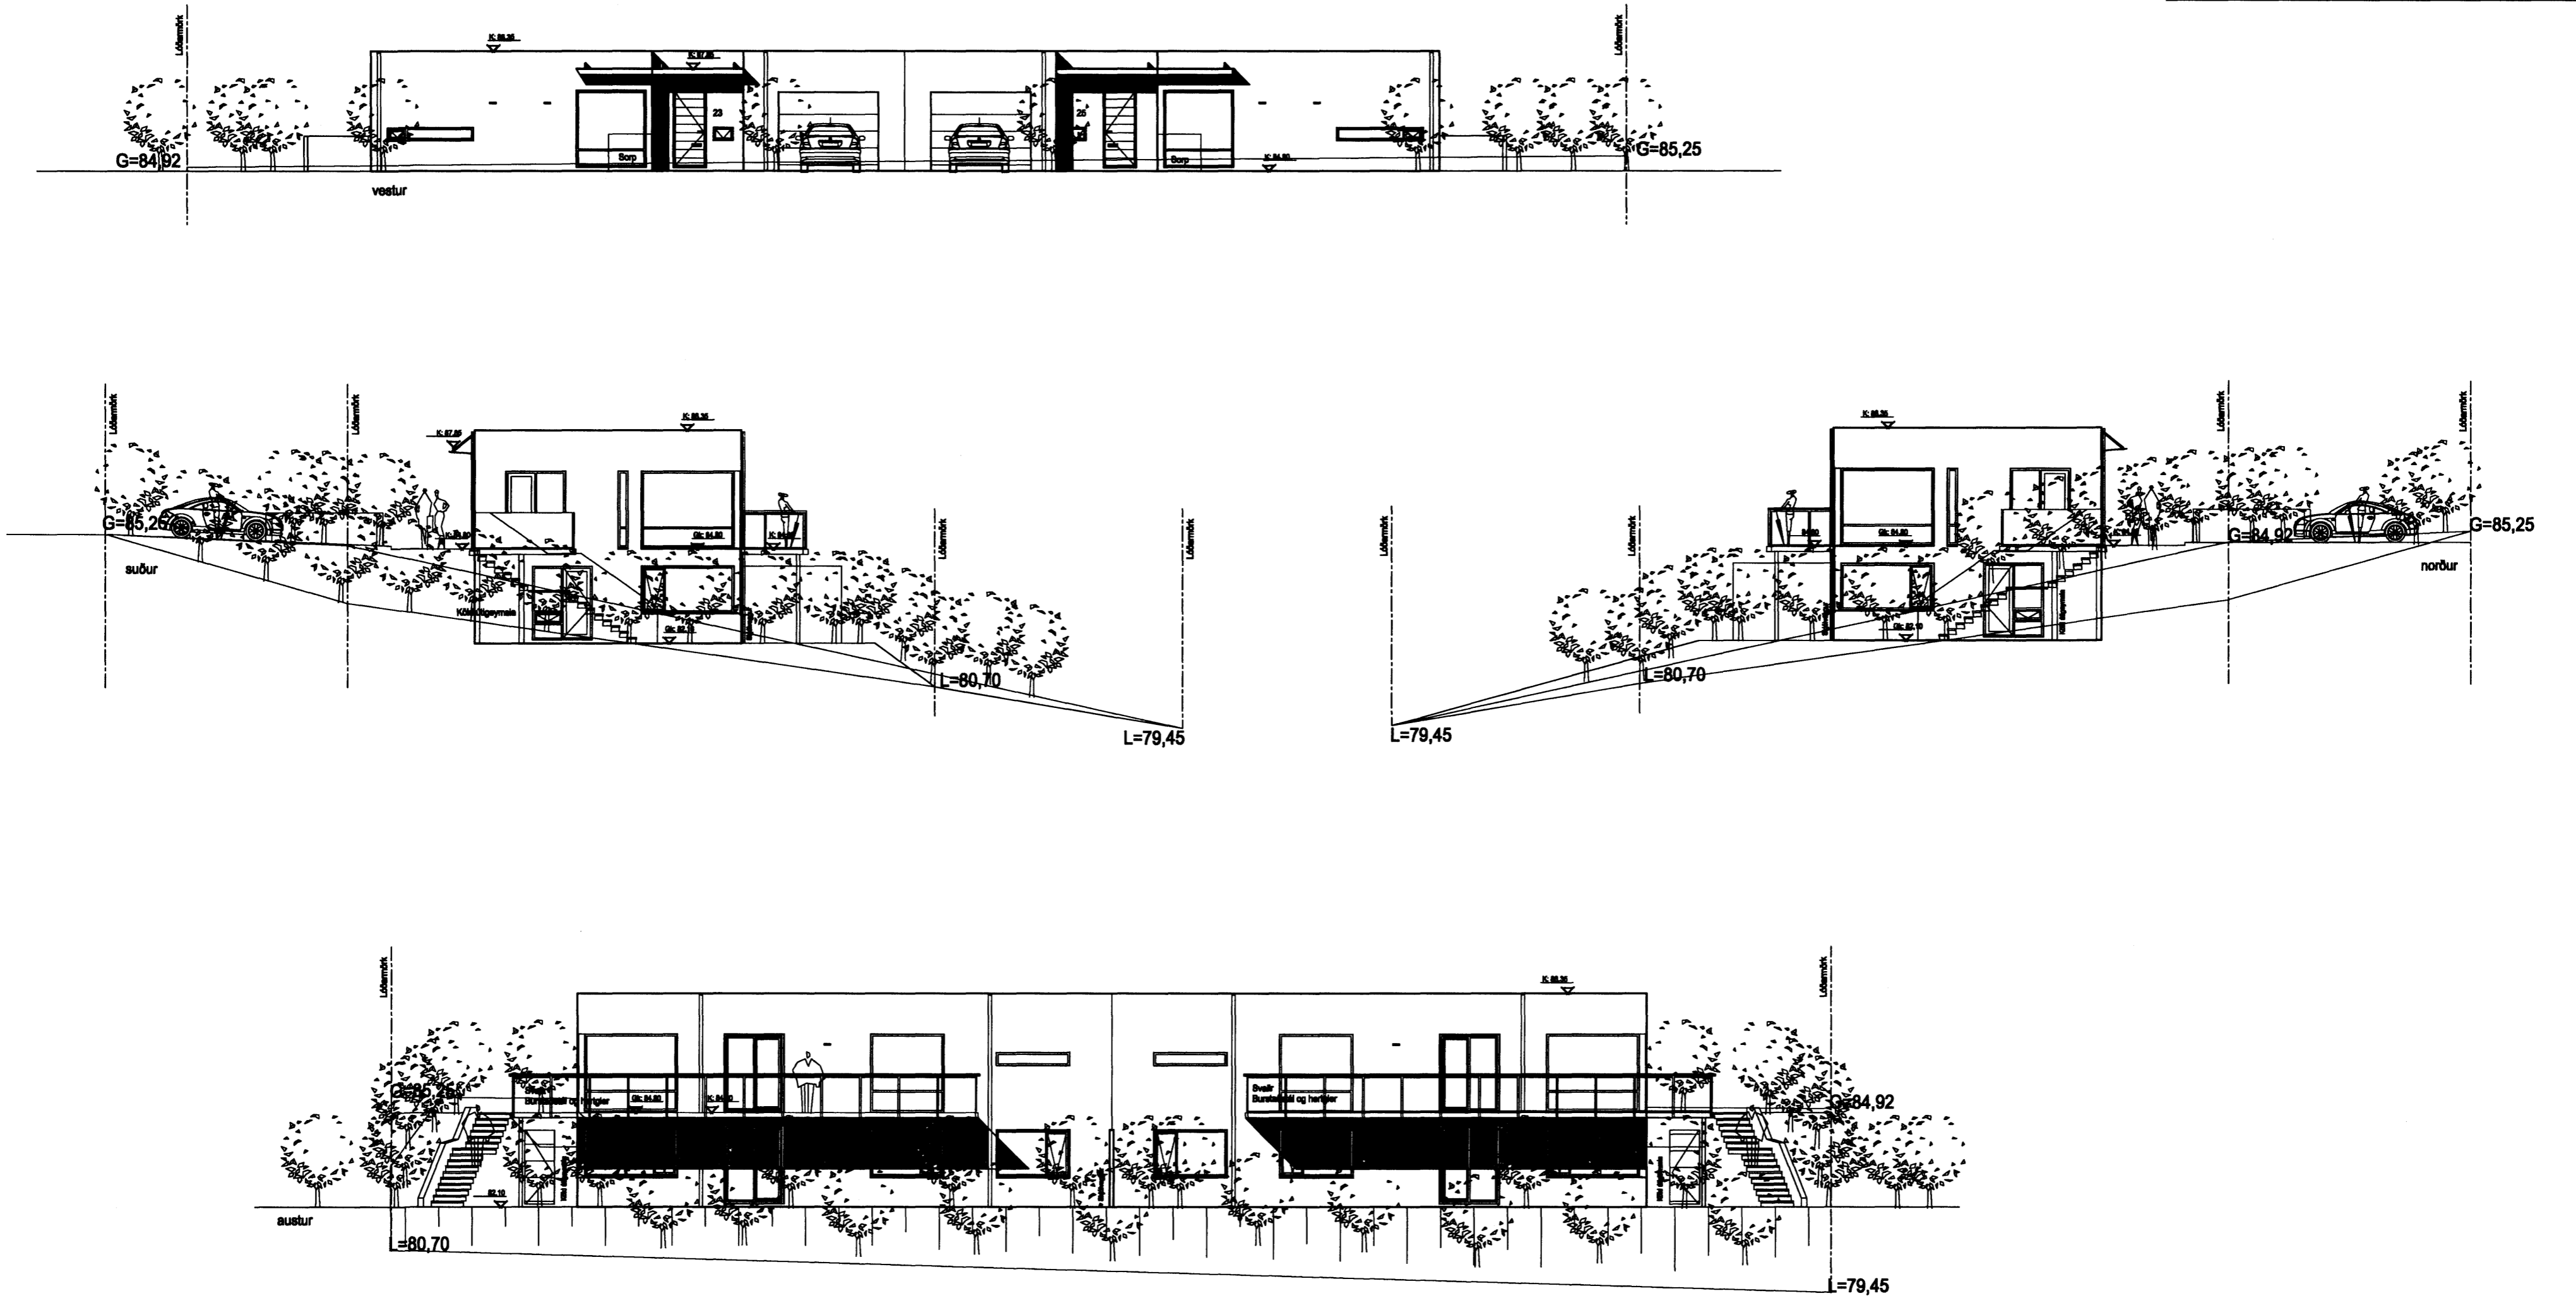

VERKEFNI: Hlíðarás 23-25	Telkn. epl. jrk	Telkn.nr
Útlit 1 : 100	Daga. 02.12.2006	104/4
	e-mail: robert@arkoteiknistofa.is	
ARKO TEIKNISTOFA LANGHOLTSVEGI 109 104 RVK_SÍMI 588-2500 GSM 894-6565 FAX 588-2501 JÓN RÓBERT KARLSSON - KT. 020141-3449 <i>Jón Róbert</i>		
Br. 11.01.2007 taxi-eyvill		