
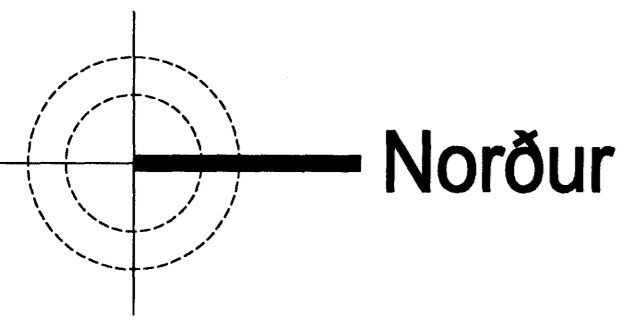


Samþykkt þann
24 JAN. 2007

Byggingafultrúinn í Hafnarfirði
F.h. Kristján Þórarinnsson

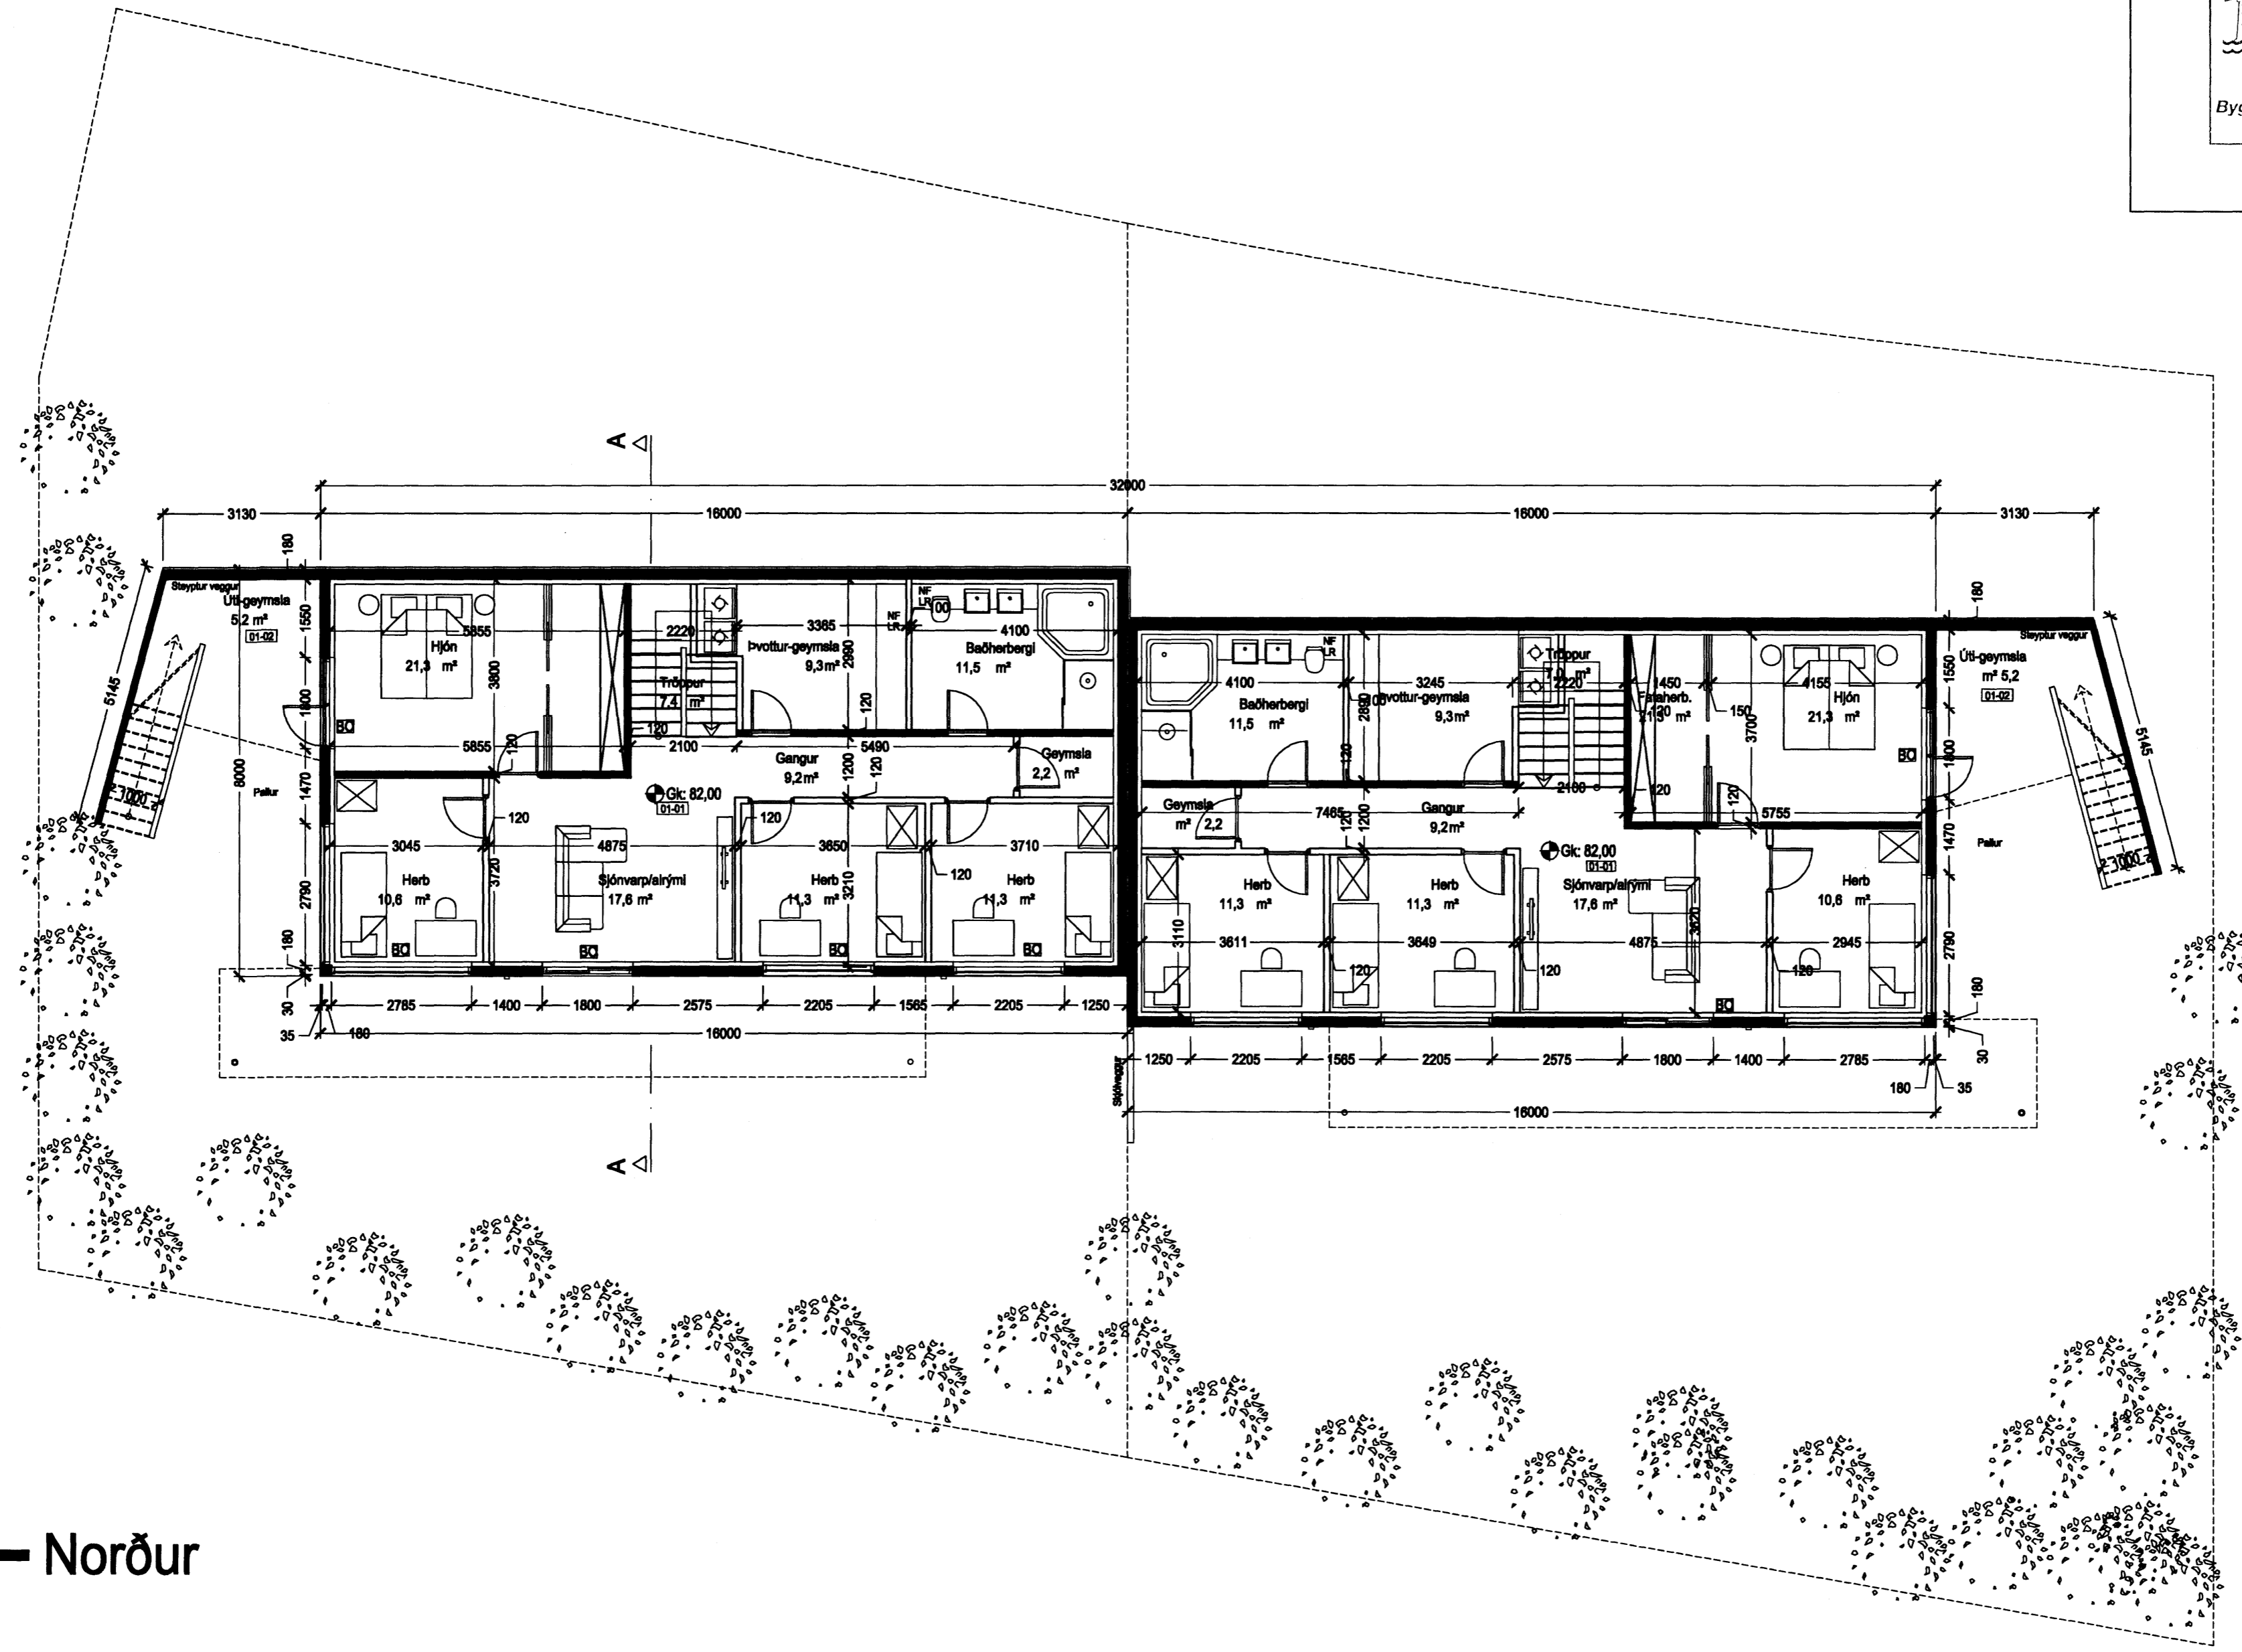

VERKEFNI: Hlíðarás 23-25	Teikn. apj, jrk	Teikni.nr
Grunnmynd neðri hæðar 1 : 100	Daga. 02.12.2006	103/4
	e-mail: robert@arkoteiknistofa.is	

ARKO TEIKNISTOFA LANGHOLTSVEGI 109 104 RVK. Sími 588-2500 GSM 894-6565 FAX 588-2501
JÓN RÓBERT KARLSSON - KT. 020141-3448 *Jan'07 for Robert*

Br.