




Samþykkt þann

8 MAR 2007

Byggingafulltrúinn í Hafnarfirði  
F.h. Jón Sigurðsson

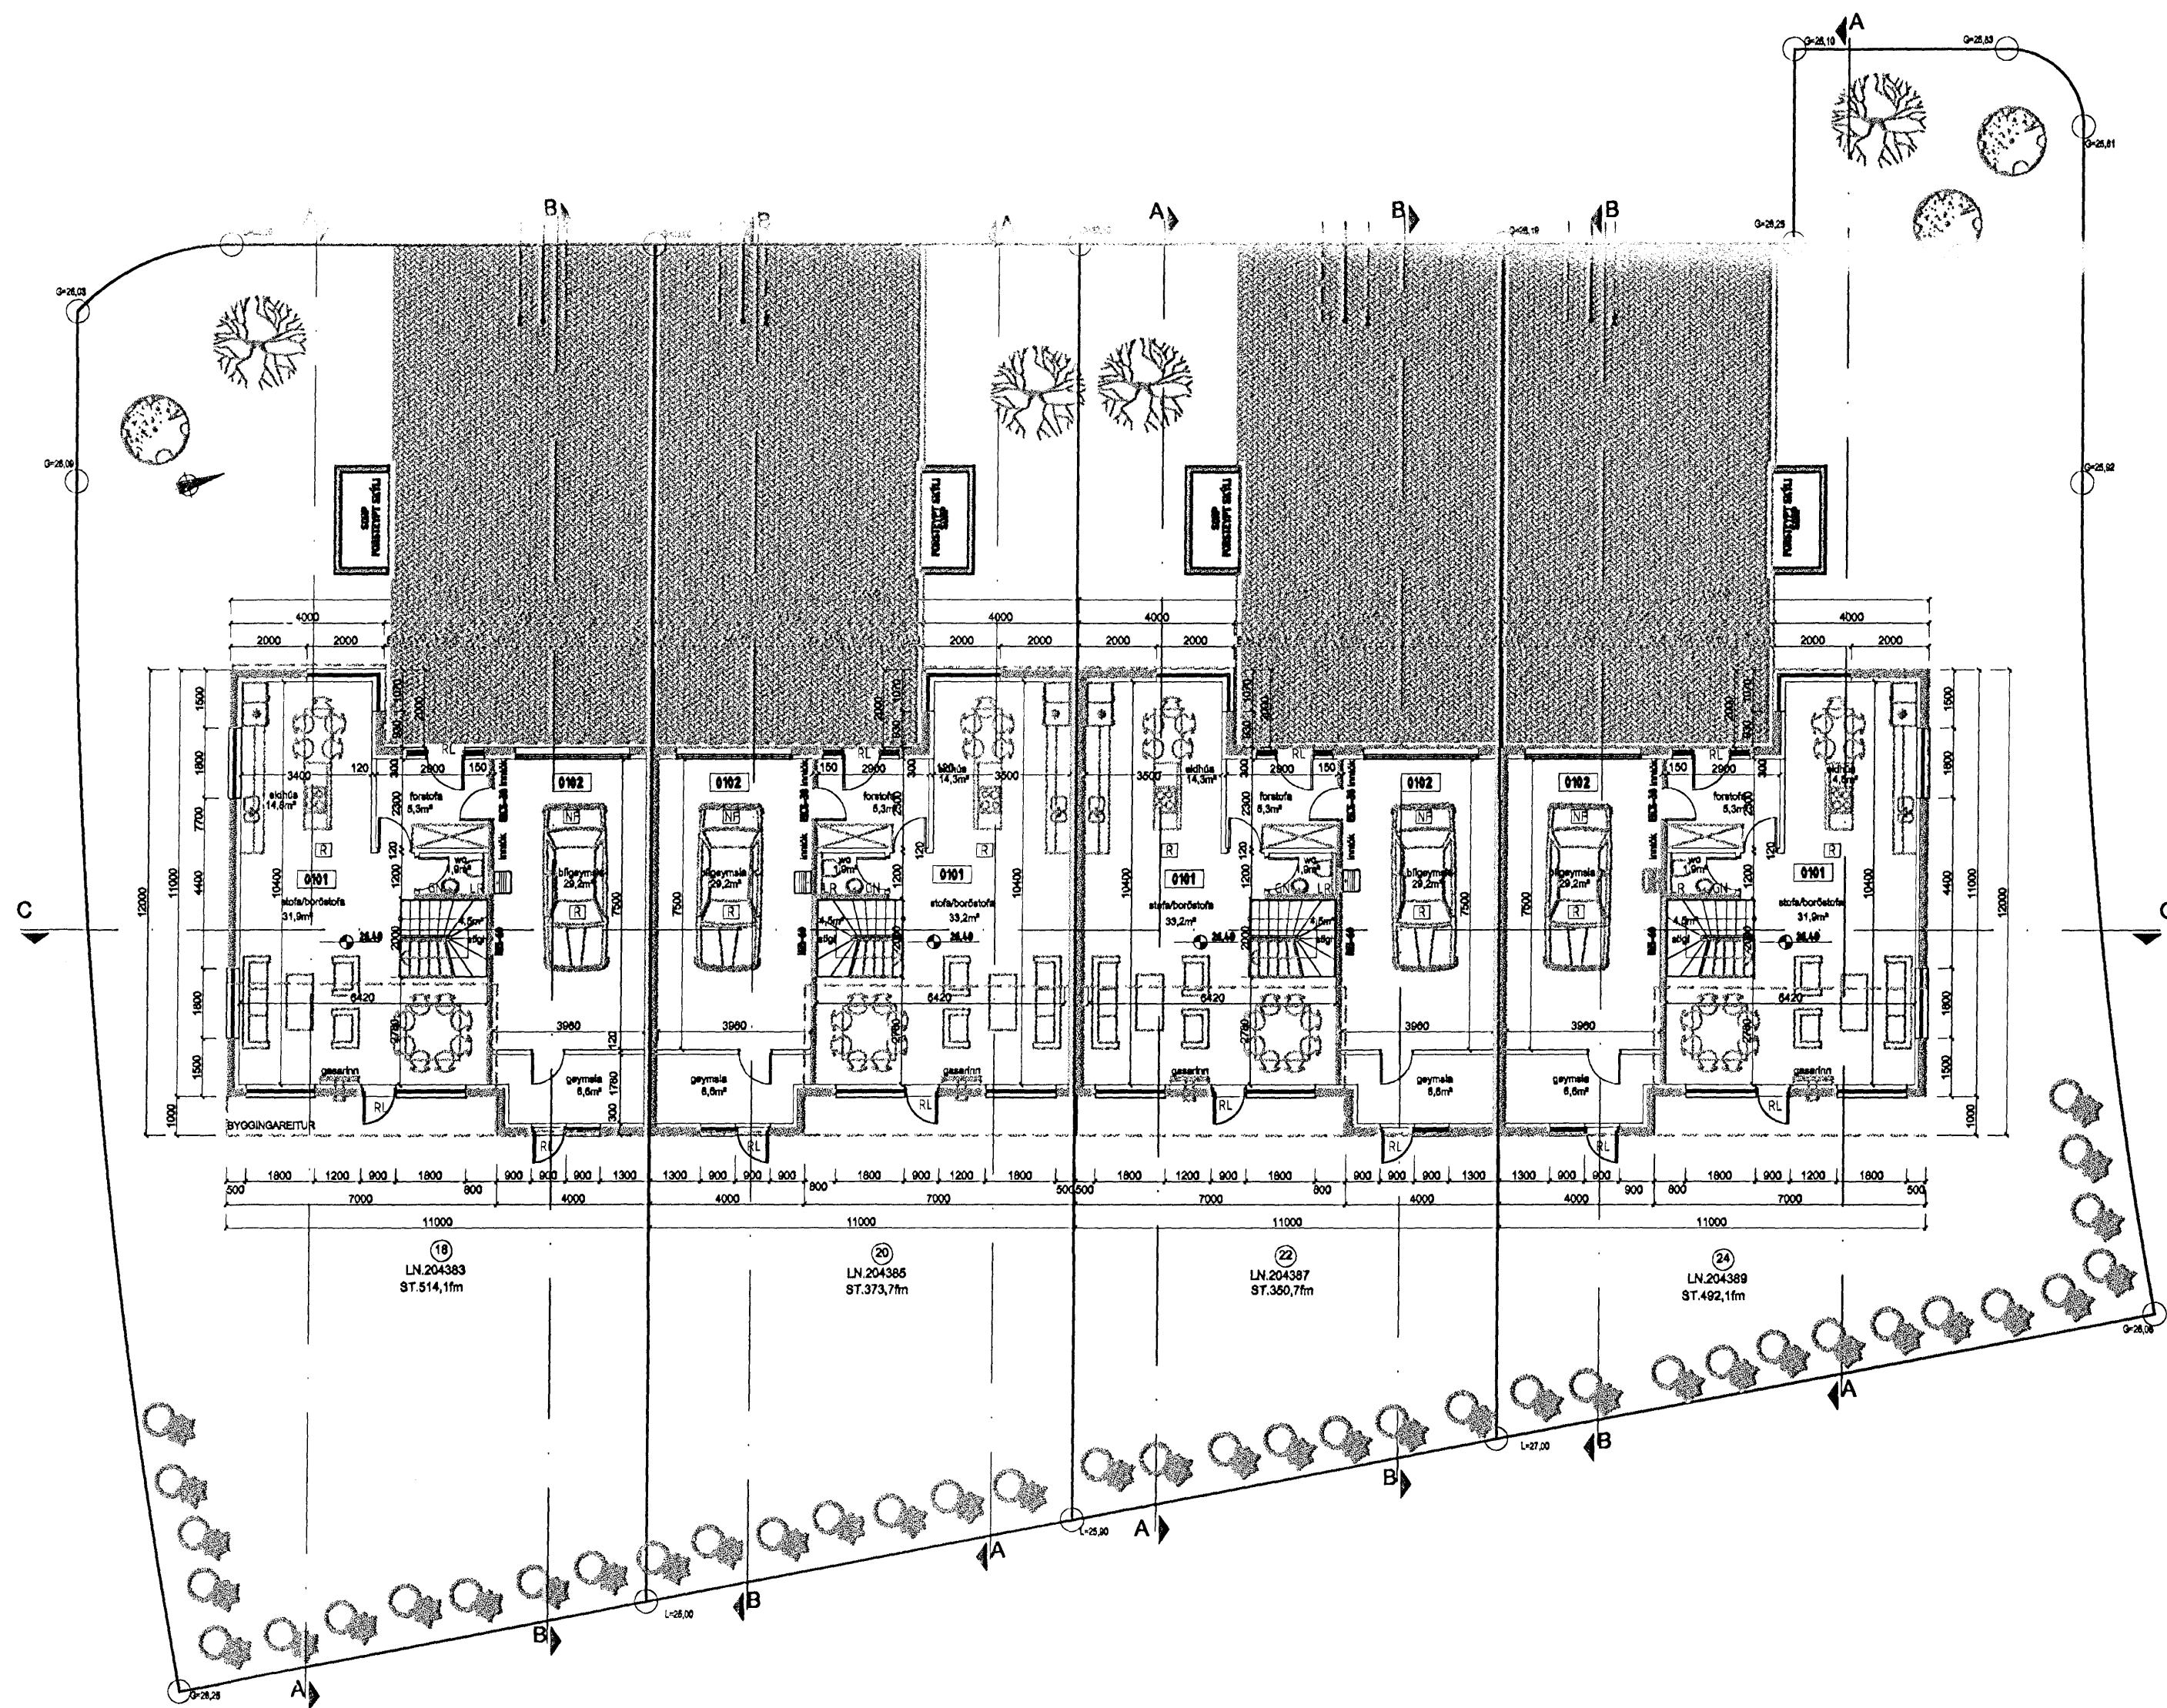

GRUNNMYND 1. HÆÐAR  
1:100

BREYTINGAR		
NR.	DAGS.	BREYTING


K.J. HÖNNUN EHF. 590952-2190  
 TEL: 594-7222  
 TEL: 598-0234  
 E-MAIL: kjonnu@kjonnu.is

HÖNNUN - SKIPULAG - RÁÐGJÖF  
 KLARTAN RAÐNÉSSON PÍÐUSA 27065 3259  
 JÓN M. HALDORSSON BYGGINGAFL. 091157-2009

SAMÞYKKT

VERK  
 KVISTAVELLIR 18-24  
 HAFNARFIRÐI  
 TEIKNING  
 GRUNNMYND

KVAFRI  
1:100

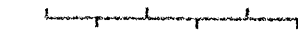

DAGS. 17.08.2008 TEIKNING NR.  
 TEIKNAD AF KR, JMH

10-02