


Grunnmynd 2. hæð, mkv.1:100.

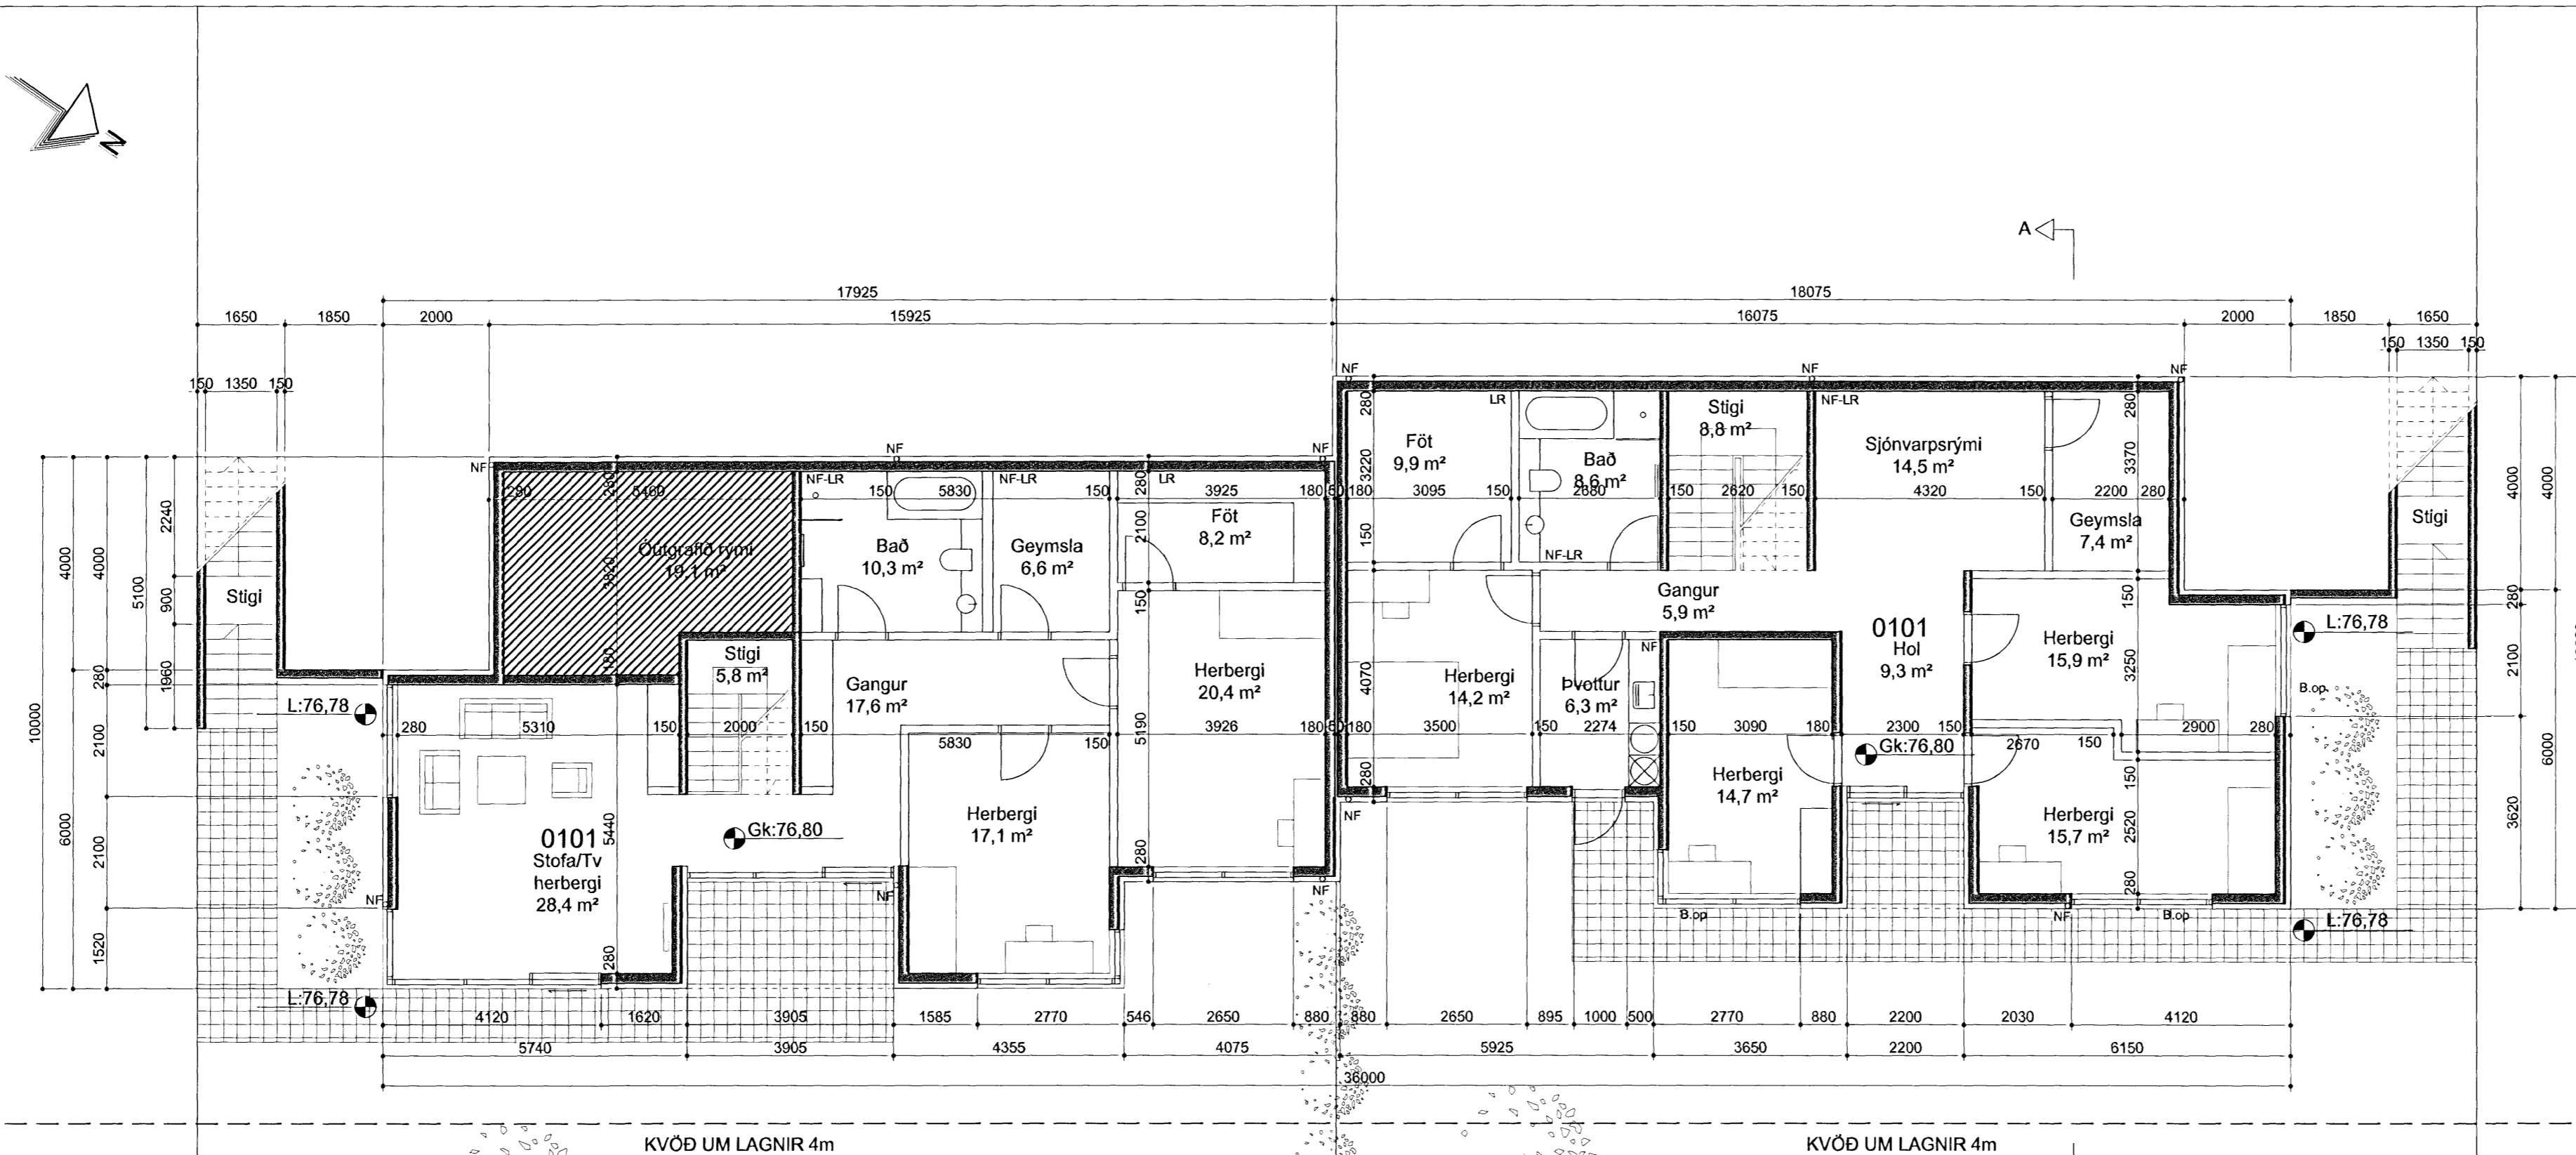

Grunnmynd 1. hæð, mkv.1:100.

BREYTINGAR.

VERKHEITI  
**Furuás 12 og 14**  
Parhús  
Hafnarfirdi


VERK  
Grunnmynd og Afstöðumynd

MÁL  
A1 1:100, A3 1:200  
HANNAD  
Bj. Snær  
YFIRFARID:

DAGS  
20.03.2007  
TEIKNAD  
SH/GAH

VERKNGMÉR  
751-49

TEIKNINGAMÉR  
1.02

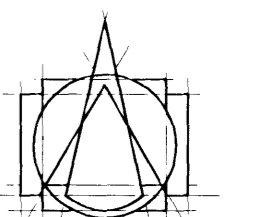

**T.ark**

TEIKNISTOFAN ehf  
ARKITEKTAR - BRAUTARHOLTÍ 6  
105 REYKJAVÍK - ÍSLAND  
Sími: 540 5700 - Faxi: 540 5701  
teiknistofan@tark.is - www.tark.is

IVON STÉFÁN CILIA FAL 141155-4159  
BJARNI SNÆBJÖRNSSON FAL 020753-4989  
ÁSGEIR ÁSGEIRSSON BFI 060161-5429

SAMB.