



Úr Gildi

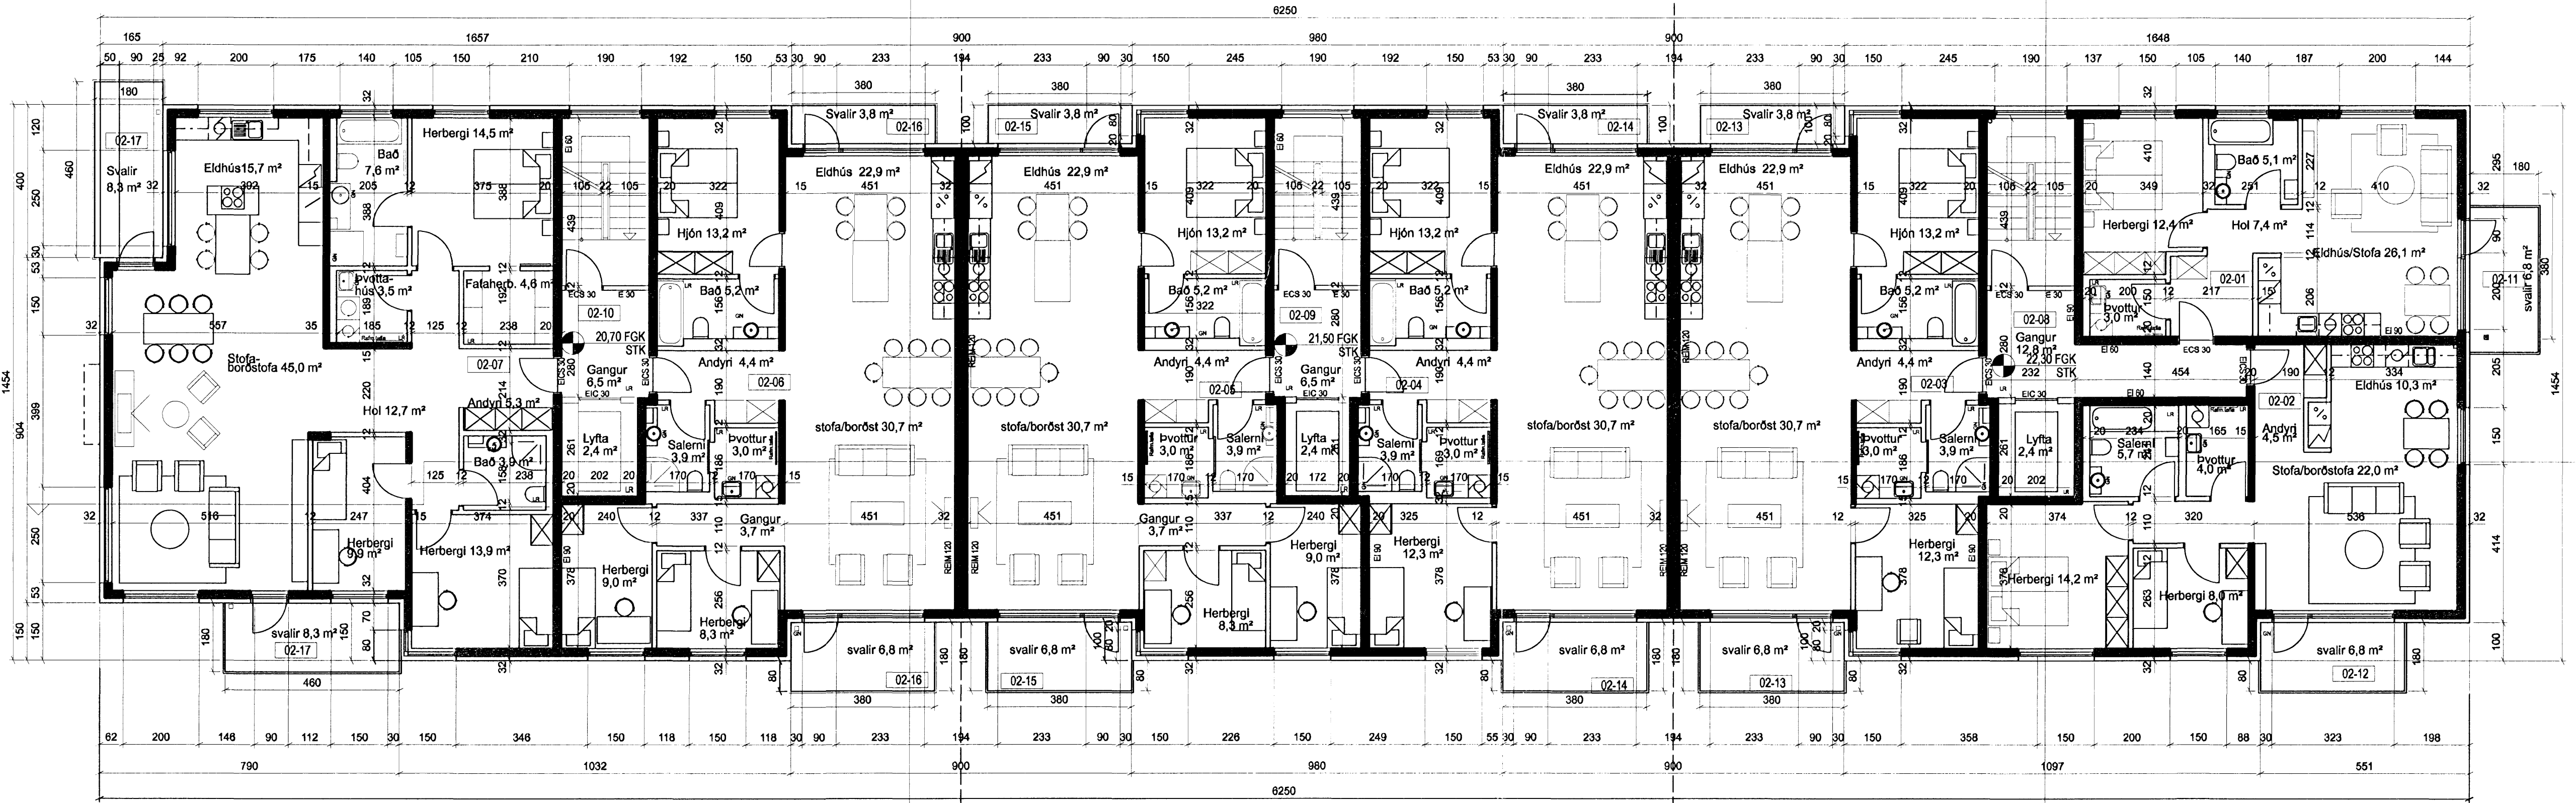

GRUNNMYND 2. HÆÐ 1:100

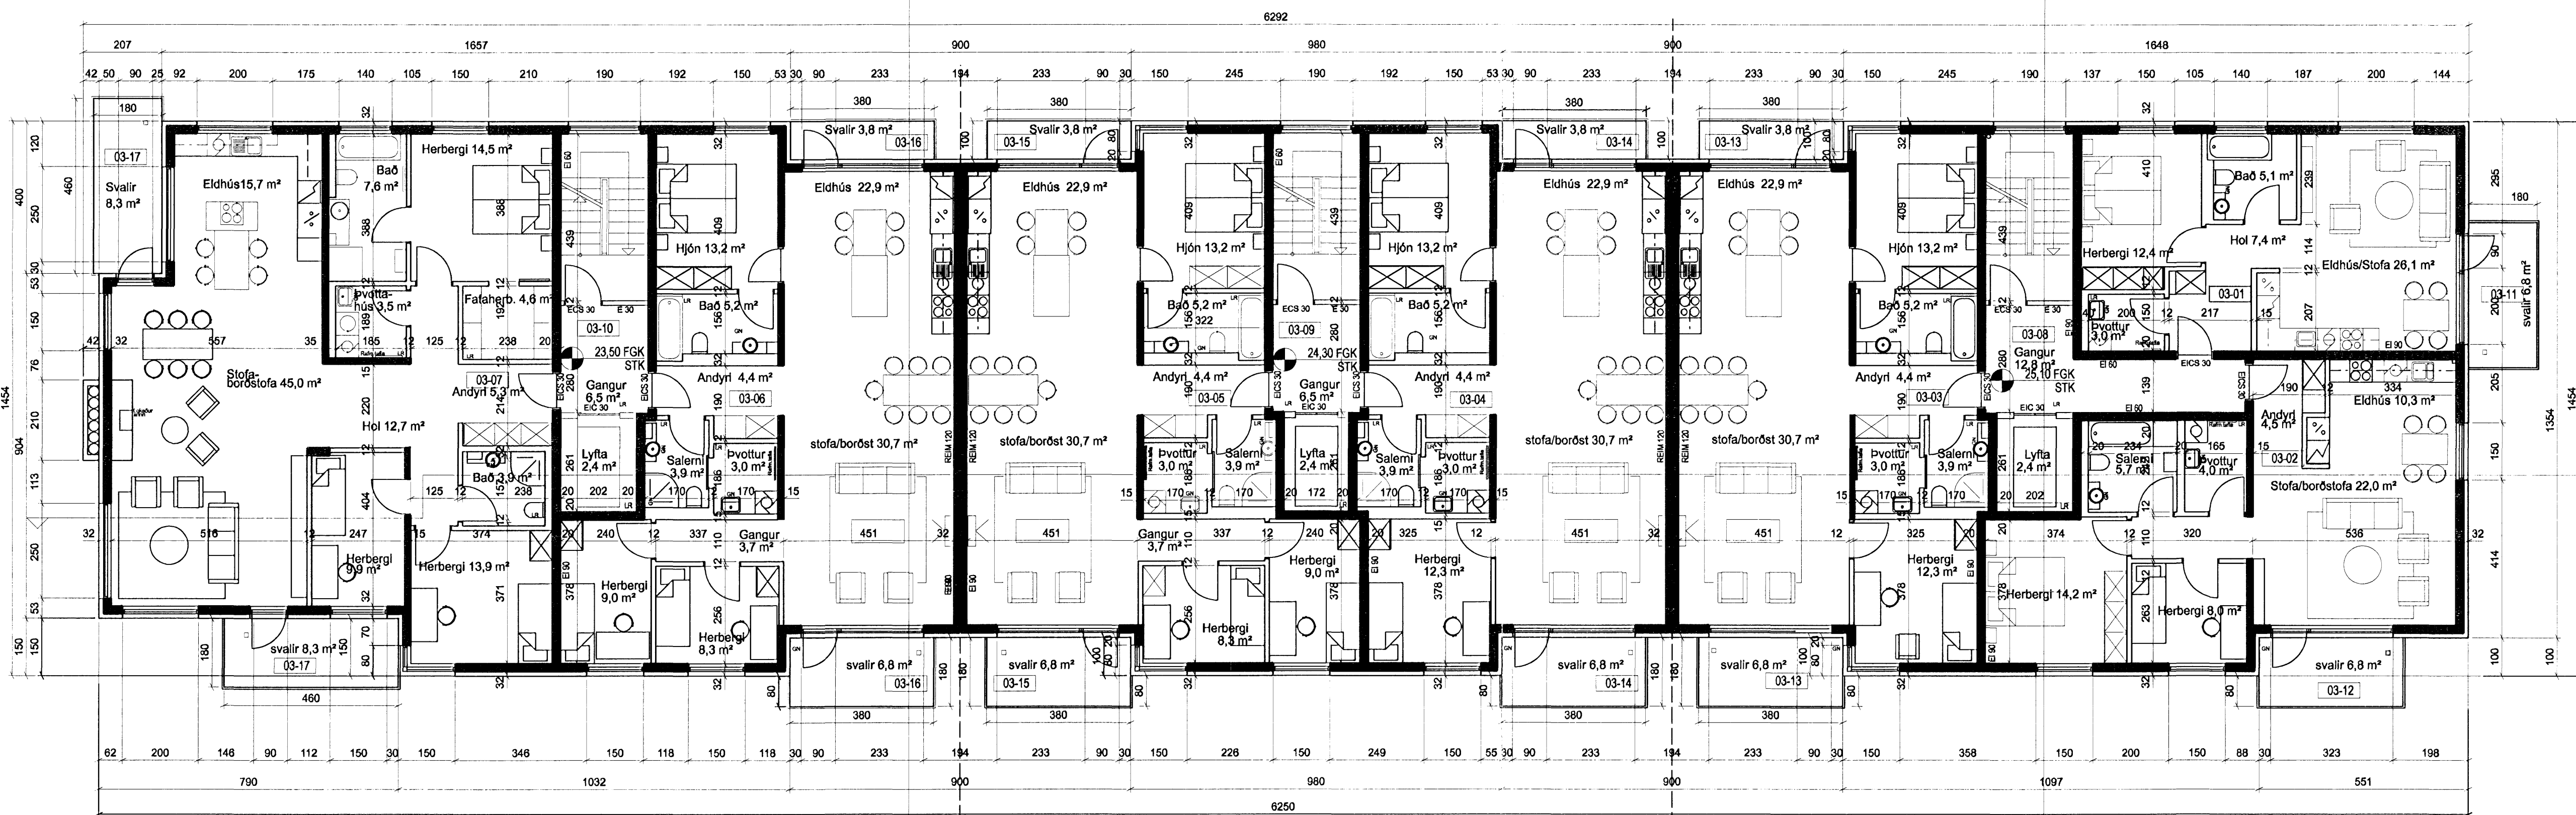

GRUNNMYND 3. HÆÐ 1:100

A	Loftáhringur í forngjafi	ibá	PG	29.03.2007
UTGAFA	TEIKNAD	SAMÞYKKT	DAÐS	
BREYTINGAR				

ASK Arkitektar
Geisgötu 9
101 Reykjavík
Sími 515 0300
Fax 515 0319
www.ask.is



SKIPALÓN 22-26 ADALTEIKNING		SKIPALÓN 22-26 ADALTEIKNING
Grunnmyndir 2. og 3. hæðar		SKIPALÓN 22-26 ADALTEIKNING
0457	NUMER TEIKNINGAR 10-04 4 af 11	MAK 1 A1 1:100 TEIKNAD DAÐS 01.02.2008 UTGAFA