


# Úr Gildi

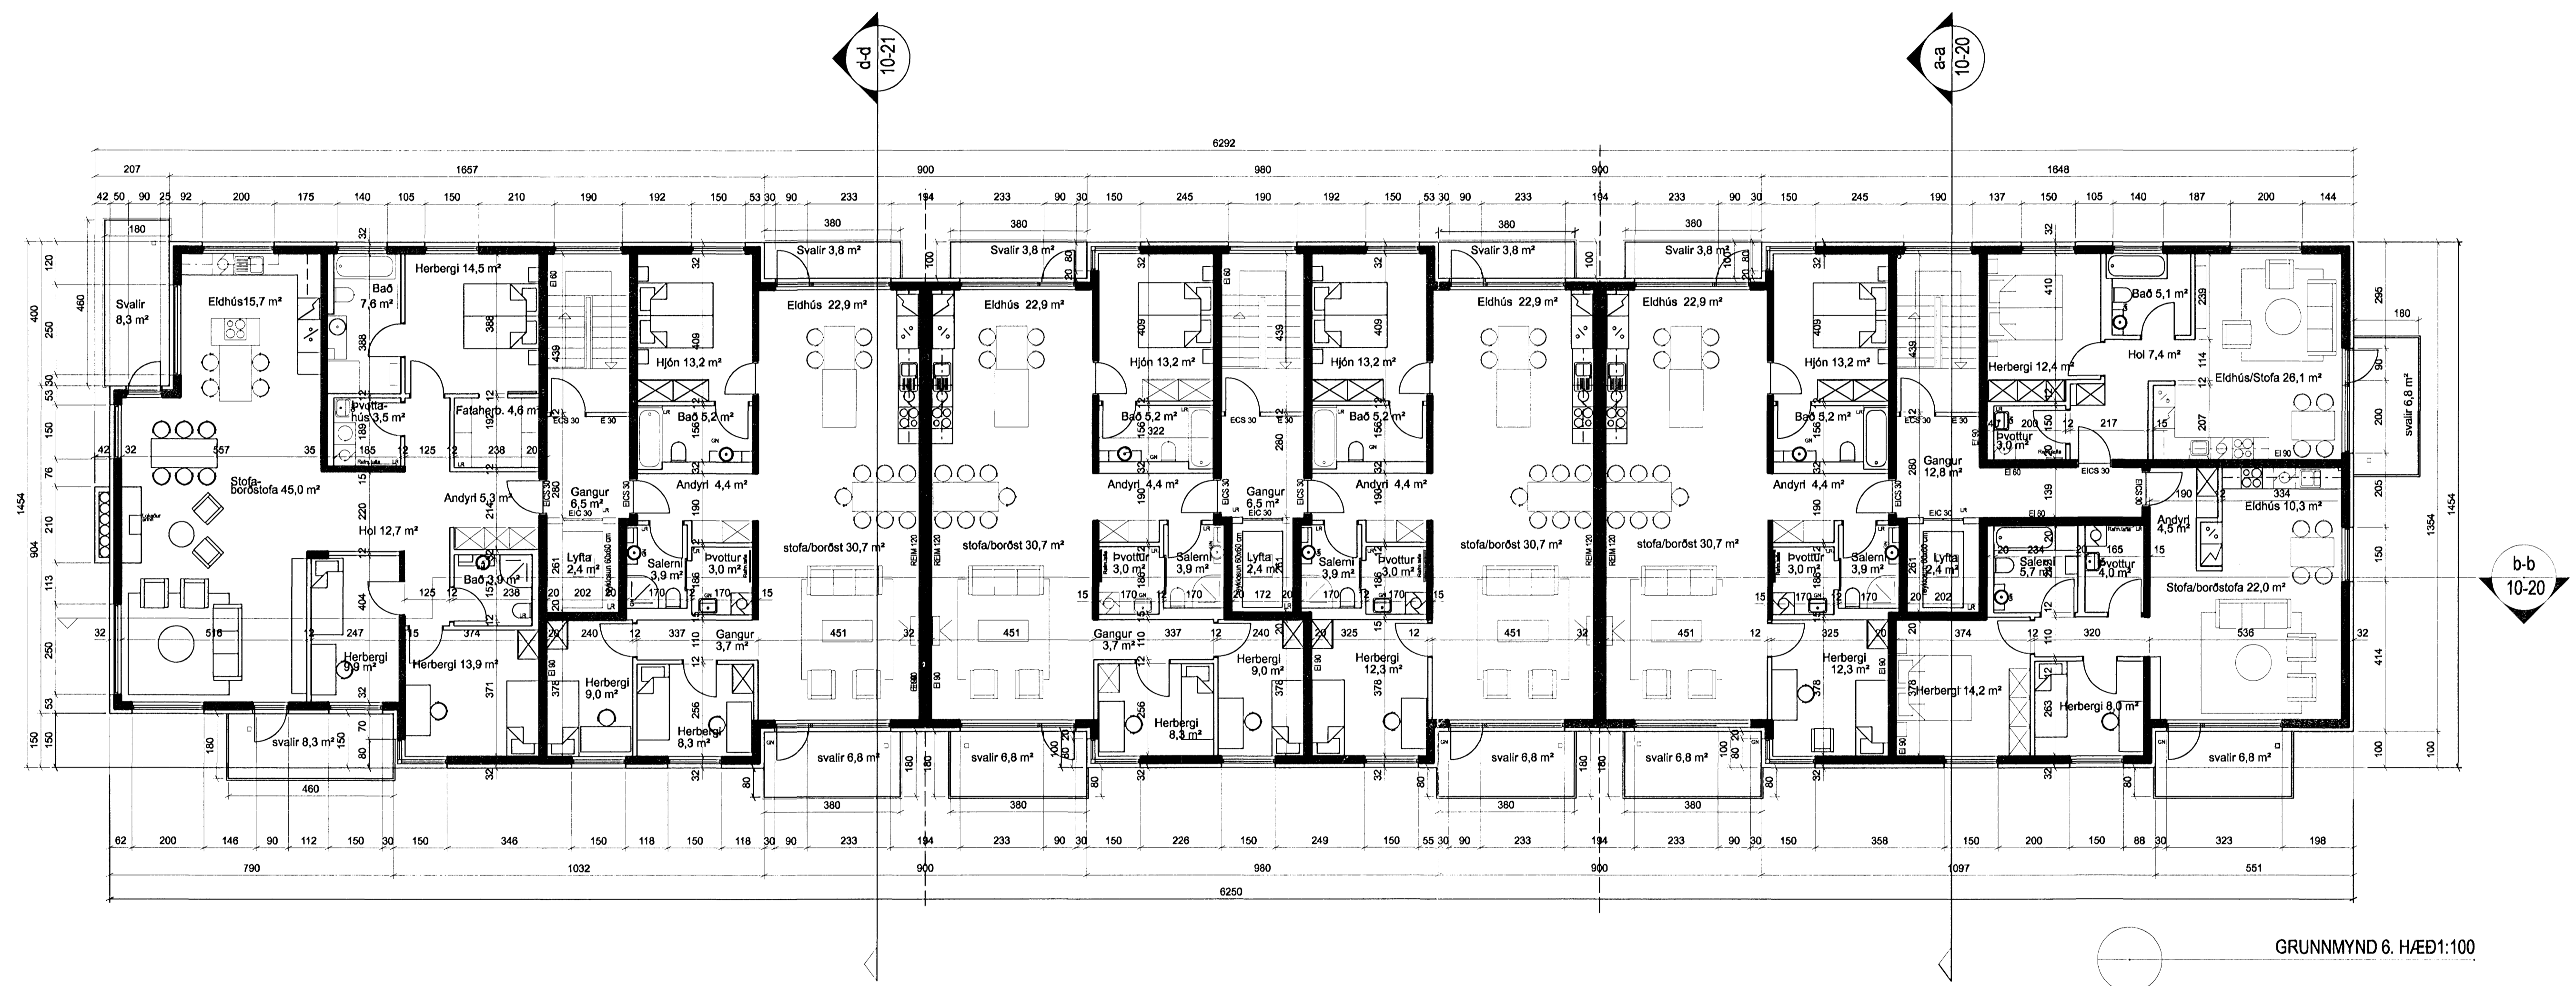

GRUNNMÝND 6. HÆÐ:100

A	Íbú	PG	23.01.07
Lofþráðing í forgjafi lýtu	TEIKNAD	SAMÞYKKT	DAGS
ÚTGAFA			
BREYTINGAR			

ASK Arkitektar  
Gaugsgötu 9  
101 Reykjavík  
Sími 515 0300  
Fax 515 0319  
www.ask.is

Artun aðalhönnuðas  
*Paul Gunnarsson*  
Paul Gunnarsson arkitekt hf., vl. 210552-2199

**SKIPALÓN 22-26**  
**ADALTEIKNING**

VERKEFNI  
HEITI TEIKNINGAR  
Grunnmýnd 6. hæð

MAV 1 A1  
1:100  
TEIKNAD  
DAGS  
01.02.2008  
ÚTGAFA

0457  
NUMER TEIKNINGAR  
10-06 6 af 11  
A

