





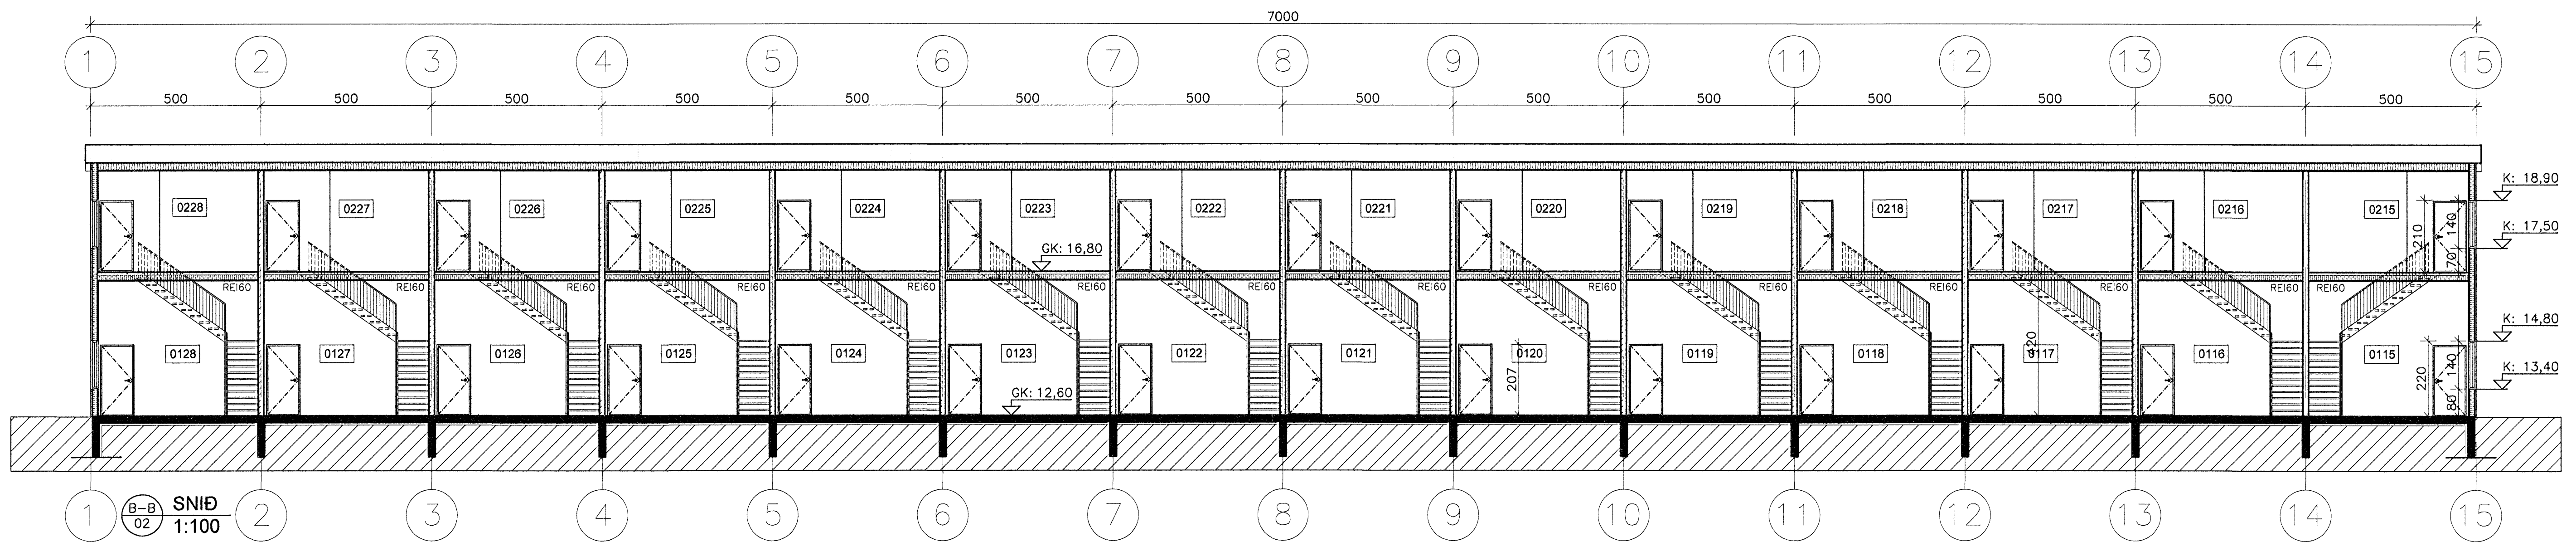


TÁKN A ELDVARNARUPPDRETTI **Úr Gildi**

-  REYKSKYNJARI
-  ELDTEFJANDI VEGGUR
-  EI-CS30 HURDIR: C = SJÁLFLOKANDI
S = REYKÞÉTT
-   MERKTUR OG NEYDARLÝSTUR ÓTGANGUR
-  BRUNASLANGA

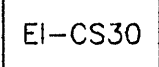

BREYTT				
HEITI VÆRIS				
Steinhella 14				
221, Hafnarfirði				
HEITI TEIKNINGAR				KVARTER
SNEIDINGAR				1:100
HRVAÐI	TEIKNAD	VERNAFR	BREYTINGAR	DAGI
DKK	DKK	1.097	00	27.10.2006
SAMÞYKKT				TEIKN. NÚM.
				05
TEIKNISTOFAN H.R. ehf				
Húsbýggingar og ráðgjöf				
Davíð Karl Karlsson				
Byggingafræðingur BFI				
Nefndarás 2, 110 Reykjavík				
			SÍMI 587 6111	
			FAX 587 6111	
			E-MAIL: dkk@hnet.is	
			HT: 231266-2538	

