



Sambýkkt bann  
07 FEB. 2007  
Byggingafultrúinn í Hafnarfirði  
F.Þ. Kristján Þórarinnsson

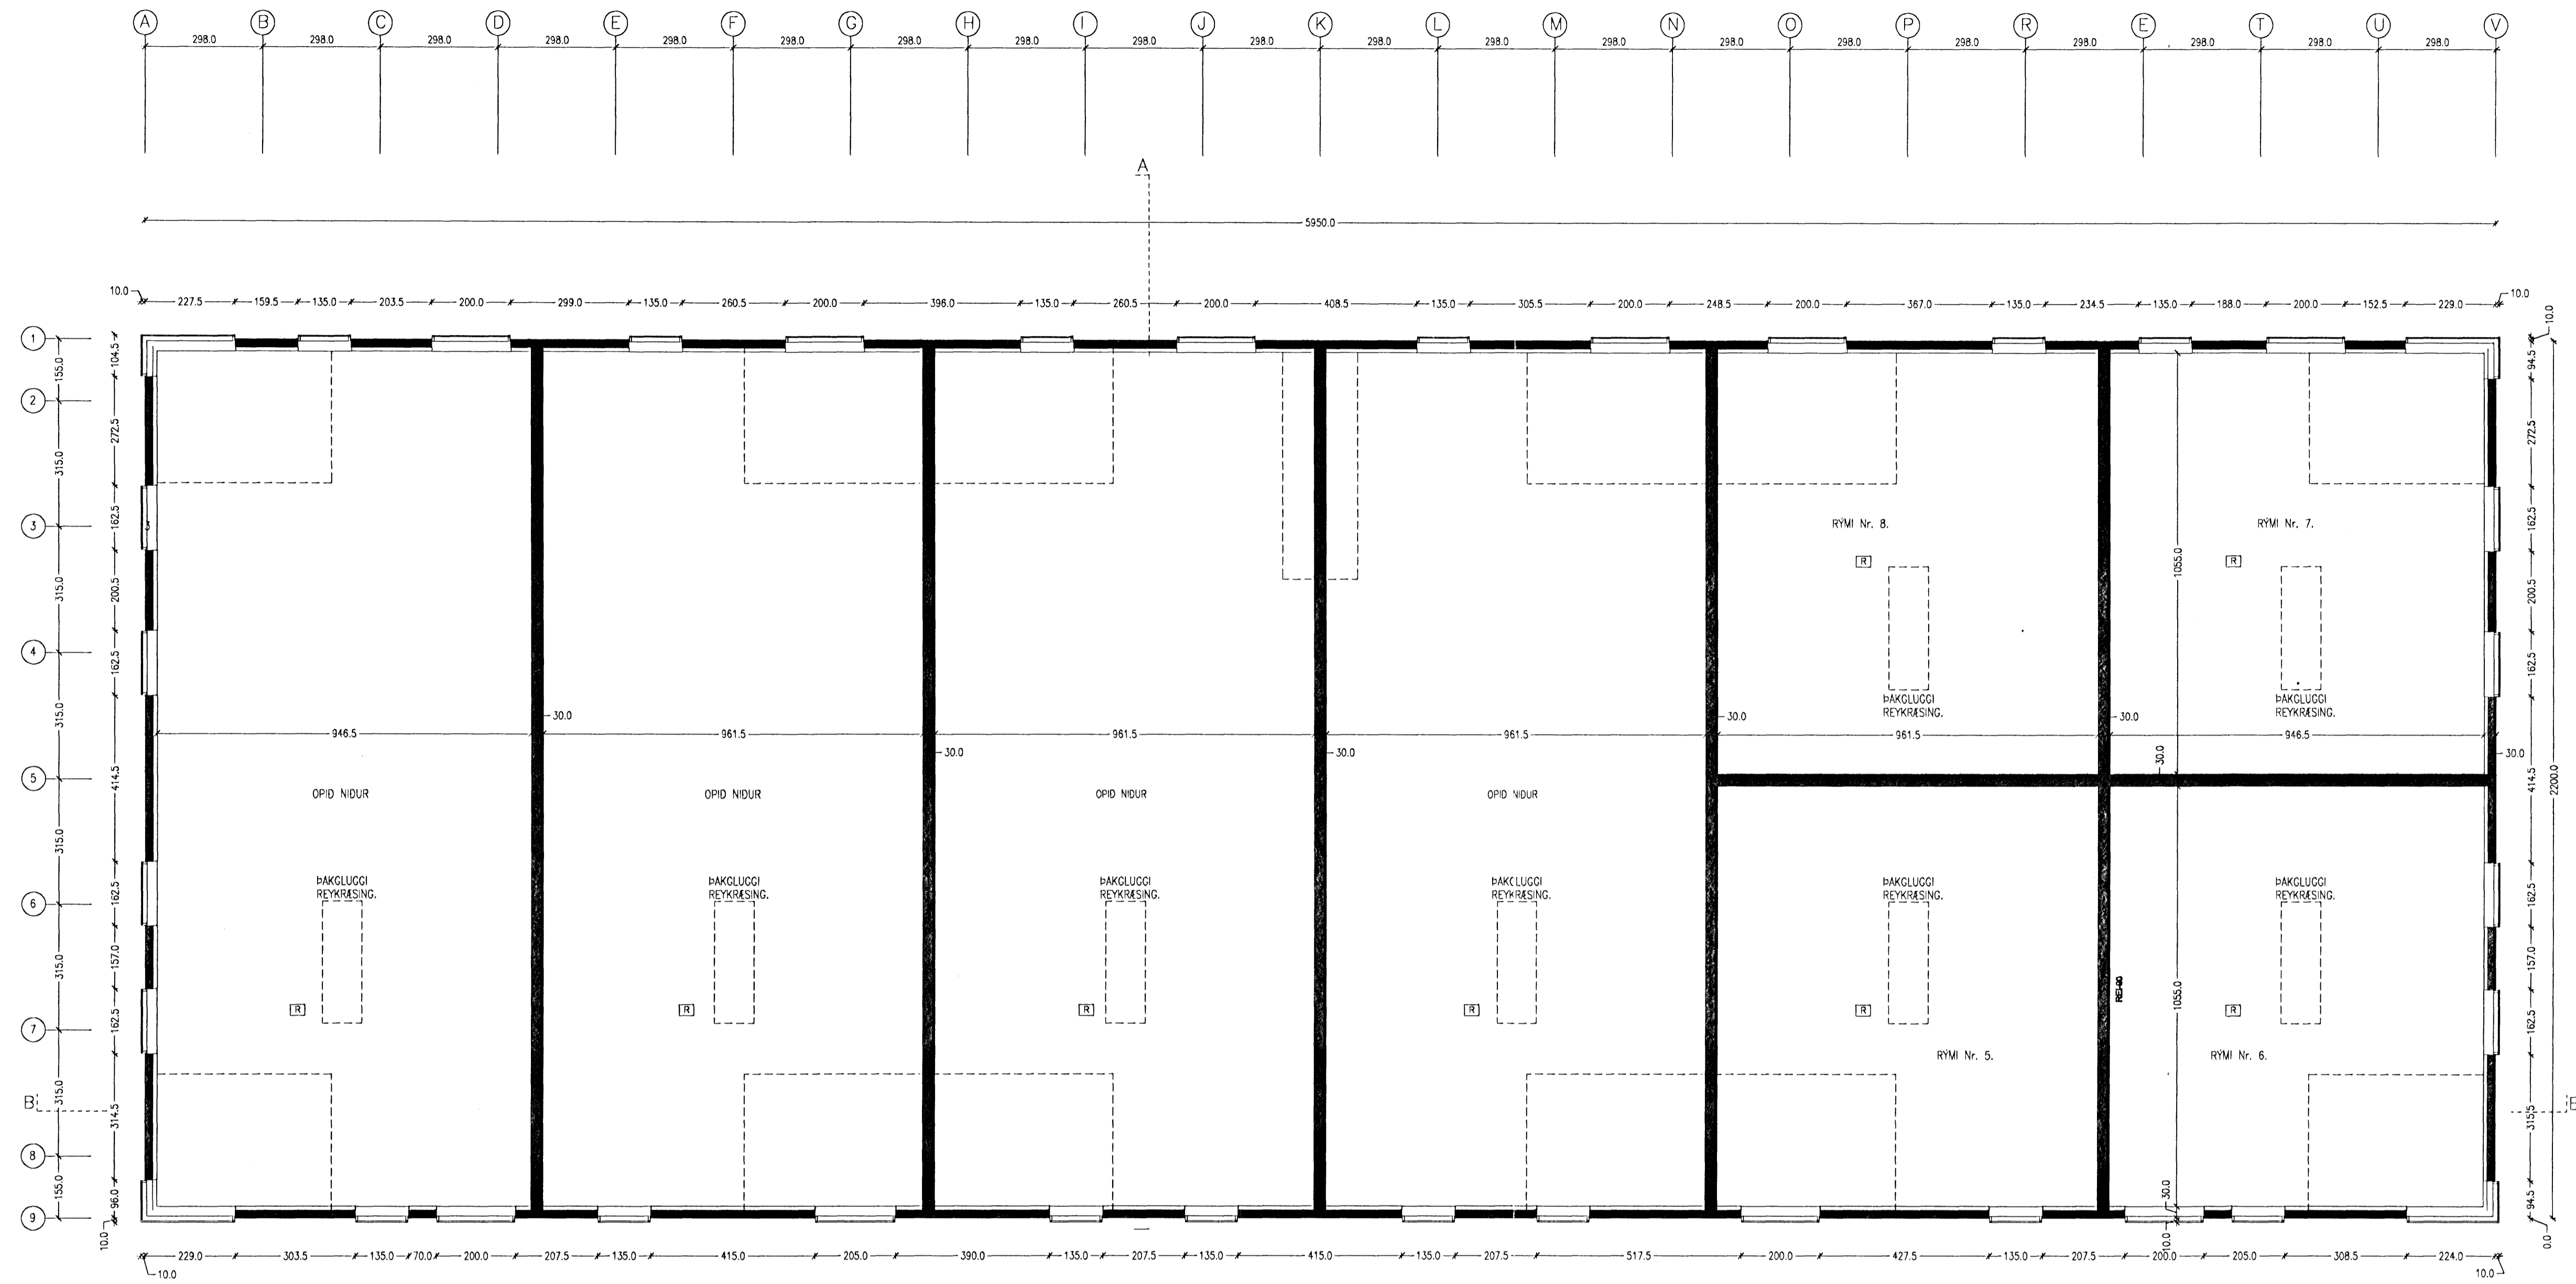

GRUNNMÝND 2 HÆÐAR 1:100

C:  
B:  
A:  
BREYTINGAR: \_\_\_\_\_ DAGS: \_\_\_\_\_

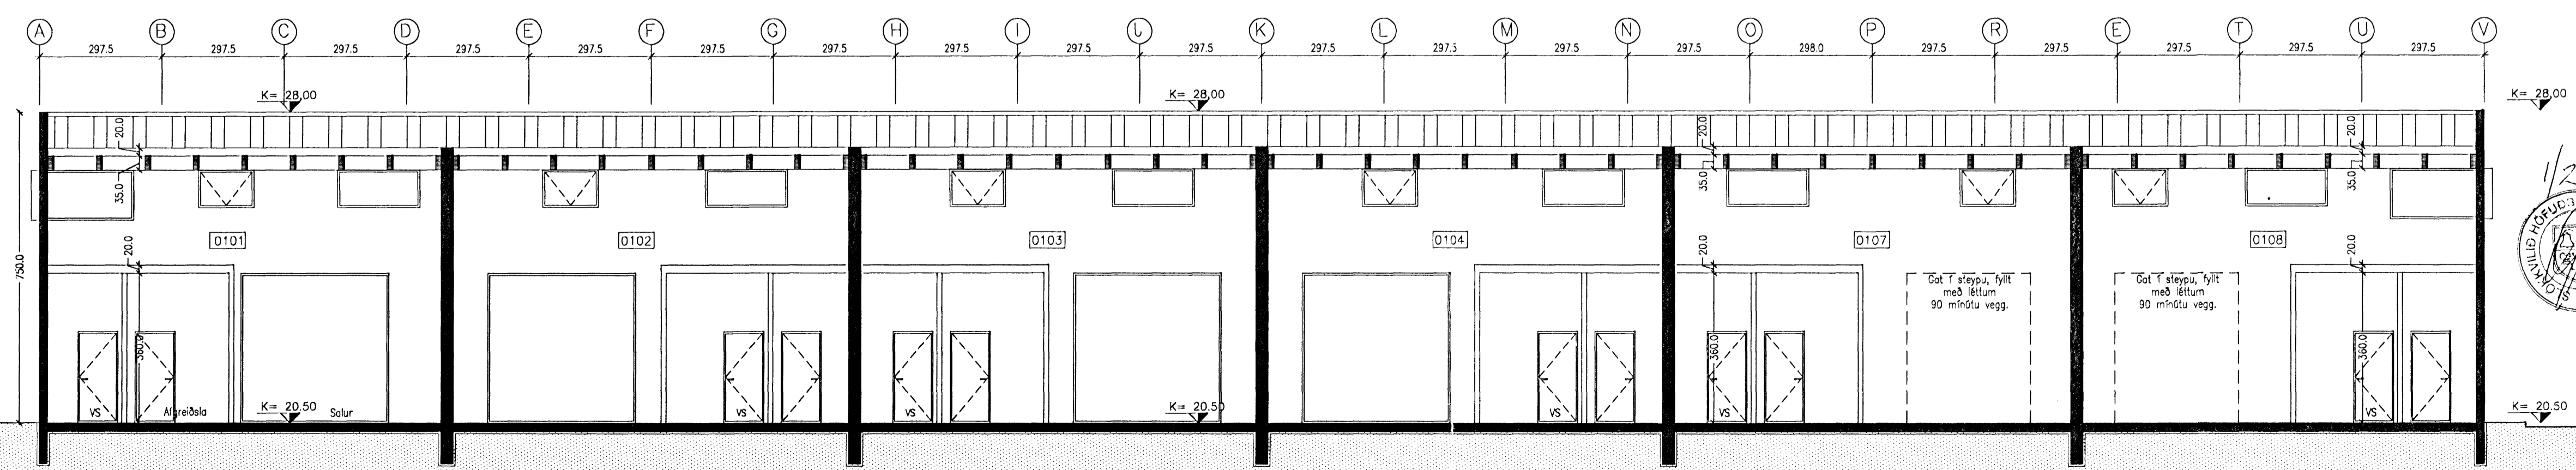

VERKKAUPI: N J A L A ehf.

SUDURHELLA 6  
220 HAFNARFIRÐI

ADALUPPDRÁTTUR  
GRUNNMÝND 2 HÆÐAR  
SNEIÐING B-B

VERK: SUDH 0647  
KVARDI: 1:100 TEIKNAD: BMM  
DAGS: 29.01.2007 SKRÁ: 0647.DWG



**ÚTI INNI**

**ARKITEKTAR**

ÞINGHOLTSSÍRÆTI 27 101 REYKJAVÍK  
SÍMARI 5527660 & 5627660 FAX 5527661  
NETFANG u@ui.is  
VEFFANG http://www.ui.is  
BALDUR Ó. SVAVARSSON ARKITEKTAR FAI  
120357-5149  
JÓN ÞÓR ÞORVALDSSON ARKITEKTAR FAI  
021256-7579

TEIKNINGANR: **A-0102** BREYTING: \_\_\_\_\_