


Samþykkt bann
07 FEB. 2007
Byggingafulltrúinn í Hafnarfirði
F.h. Kristján Þórásson

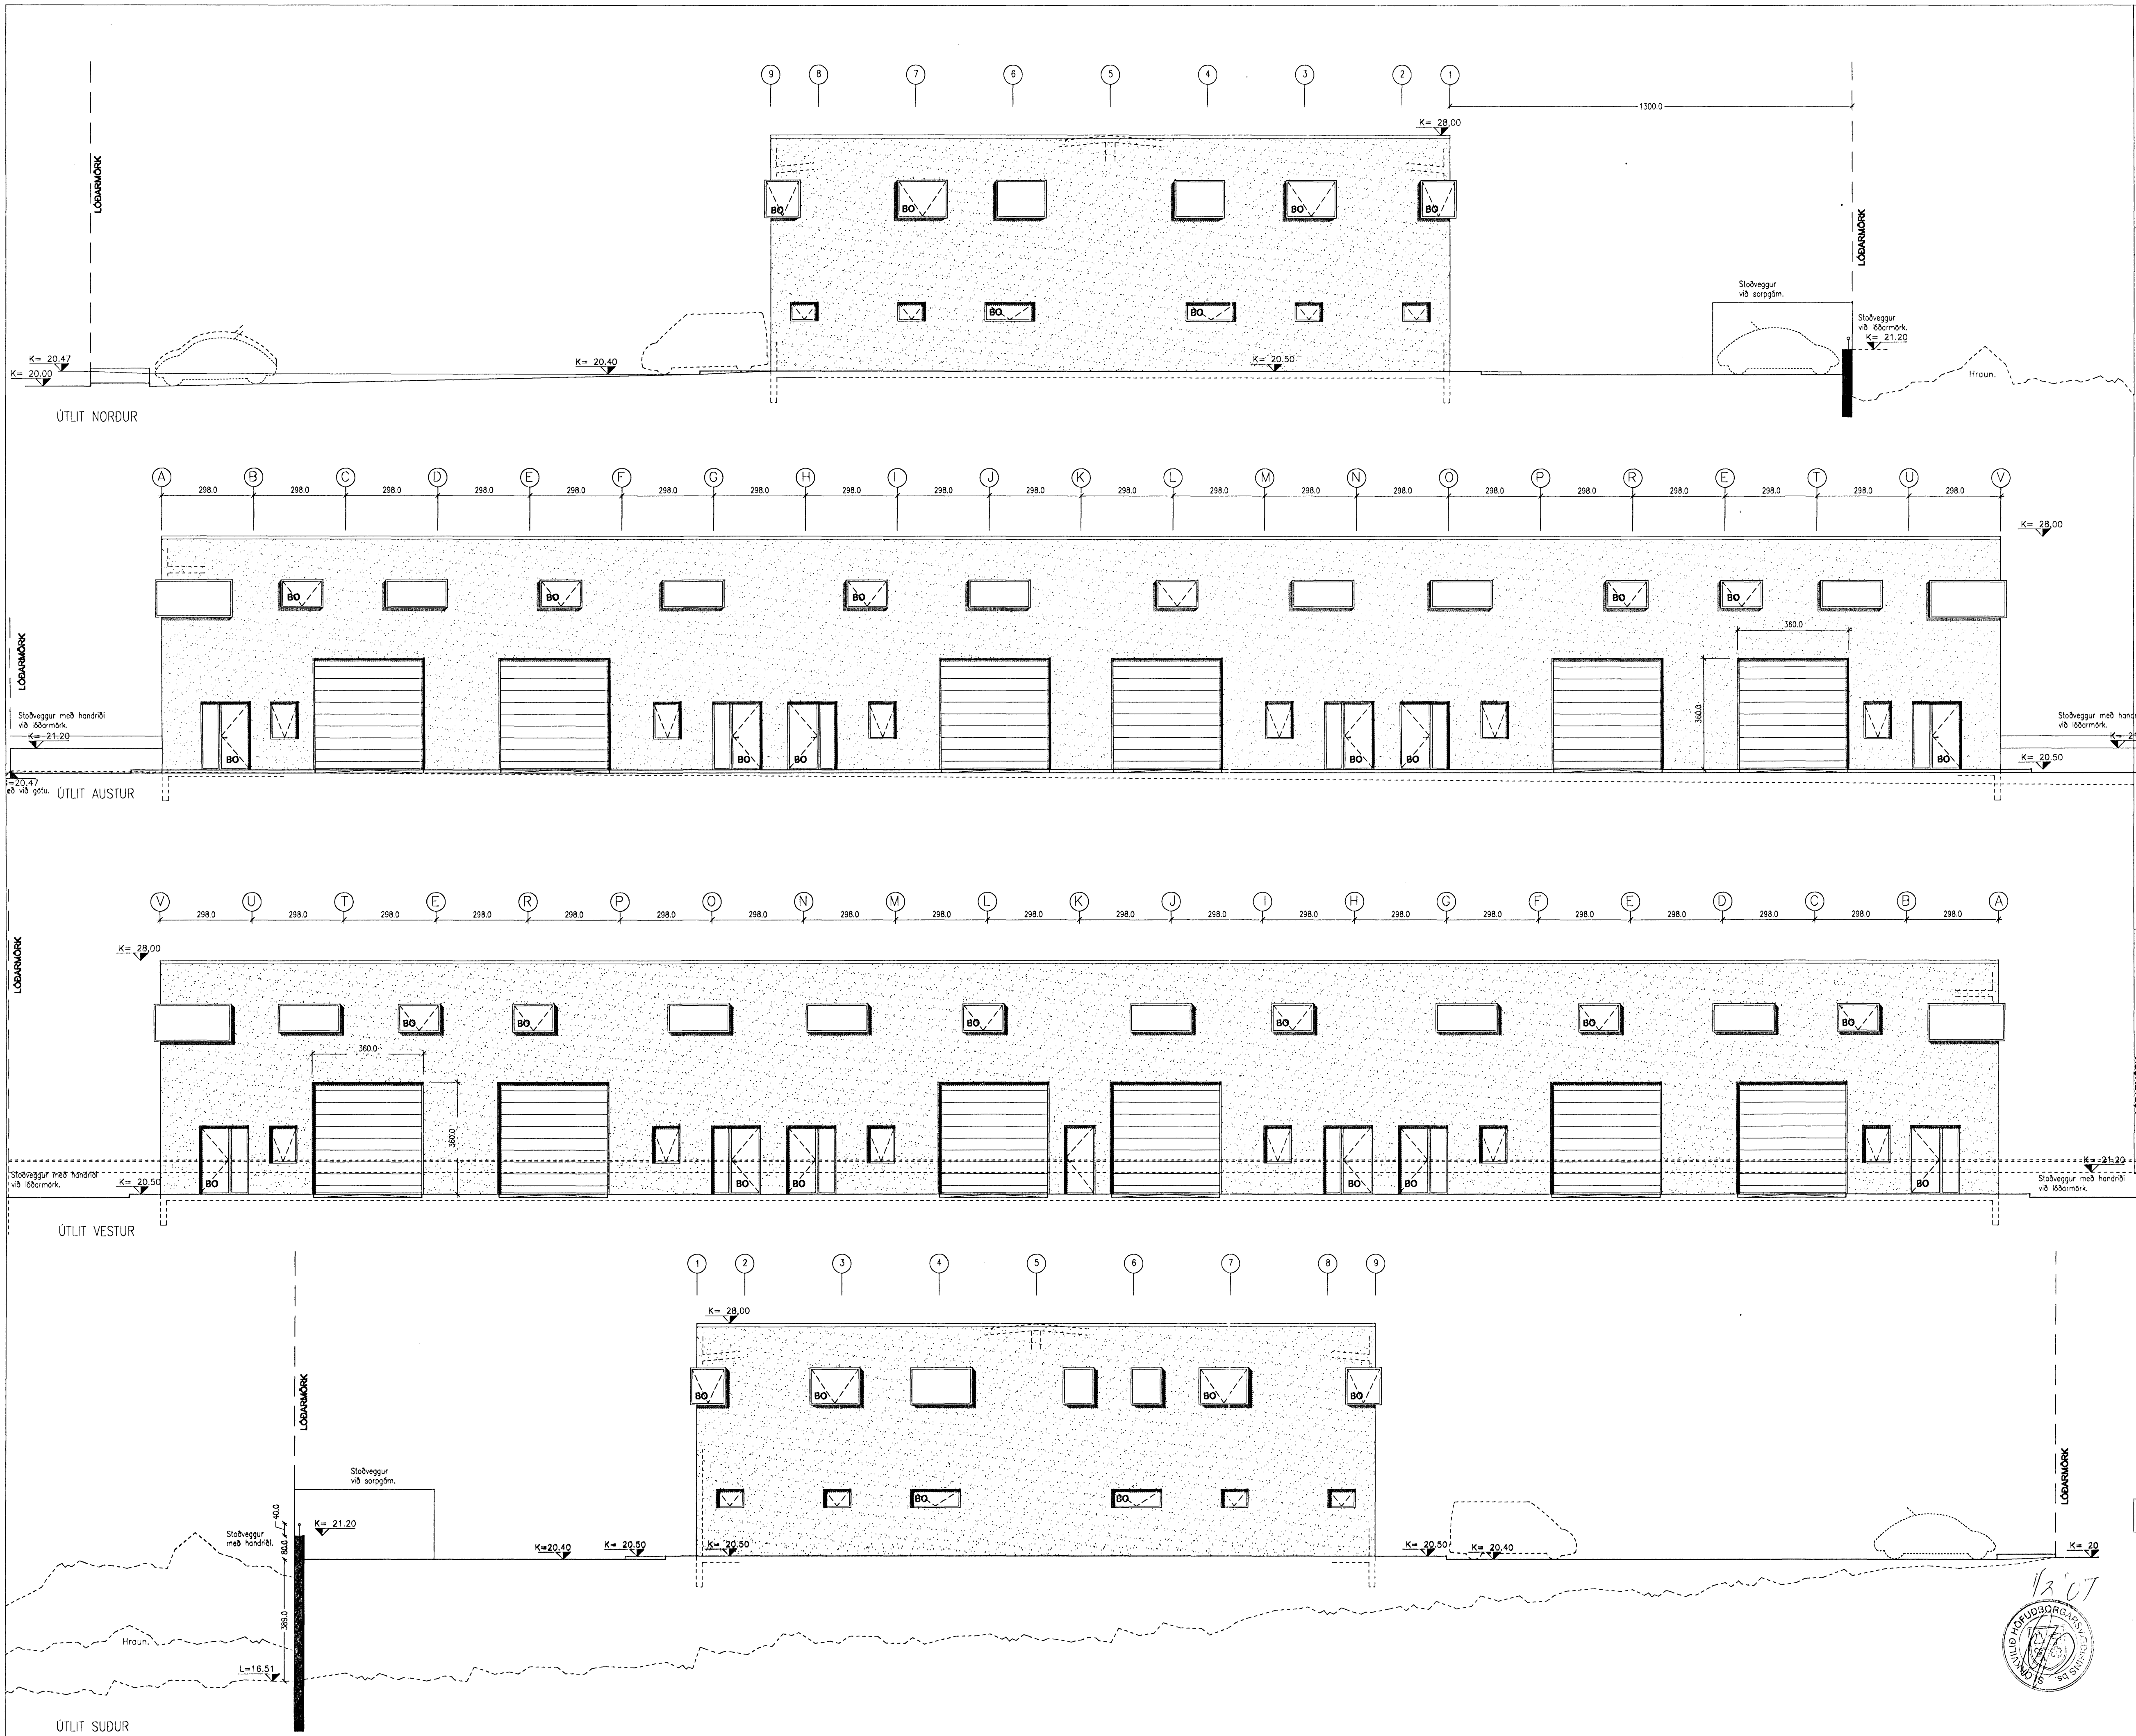

C:
B:
A:
BREYTINGAR: _____
DAGS: _____

VERKKAUPI: N J Á L A ehf.
SUDURHELLA 6
220 HAFNARFIRÐI

ADALUPPDRÁTTUR
ÚTLIT

VERK: SUDH 0647
KVARDI: 1:100 TEIKNAD: BMM
DAGS: 29.01.2007 SKRÁ: 0647.DWG

ÚTI INNI

ARKITEKTAR

ÞINGHOLTSSÍÐI 27 101 REYKJAVÍK
SÍMAR 5527660 & 5627660 FAX 5527661
NETFANG ui@ui.is
VEFFANG http://www.ui.is
BALDUR Ó. SVAVARSSON ARKITEKTAR FAI
120357-5149
JÓN ÞÓR ÞORVALDSSON ARKITEKTAR FAI
021256-7579

TEIKNINGANR: **A-0103** BREYTING: _____

