


GRUNNMYND 2. HÆÐ 1:100



GRUNNMYND 3. HÆÐ 1:100

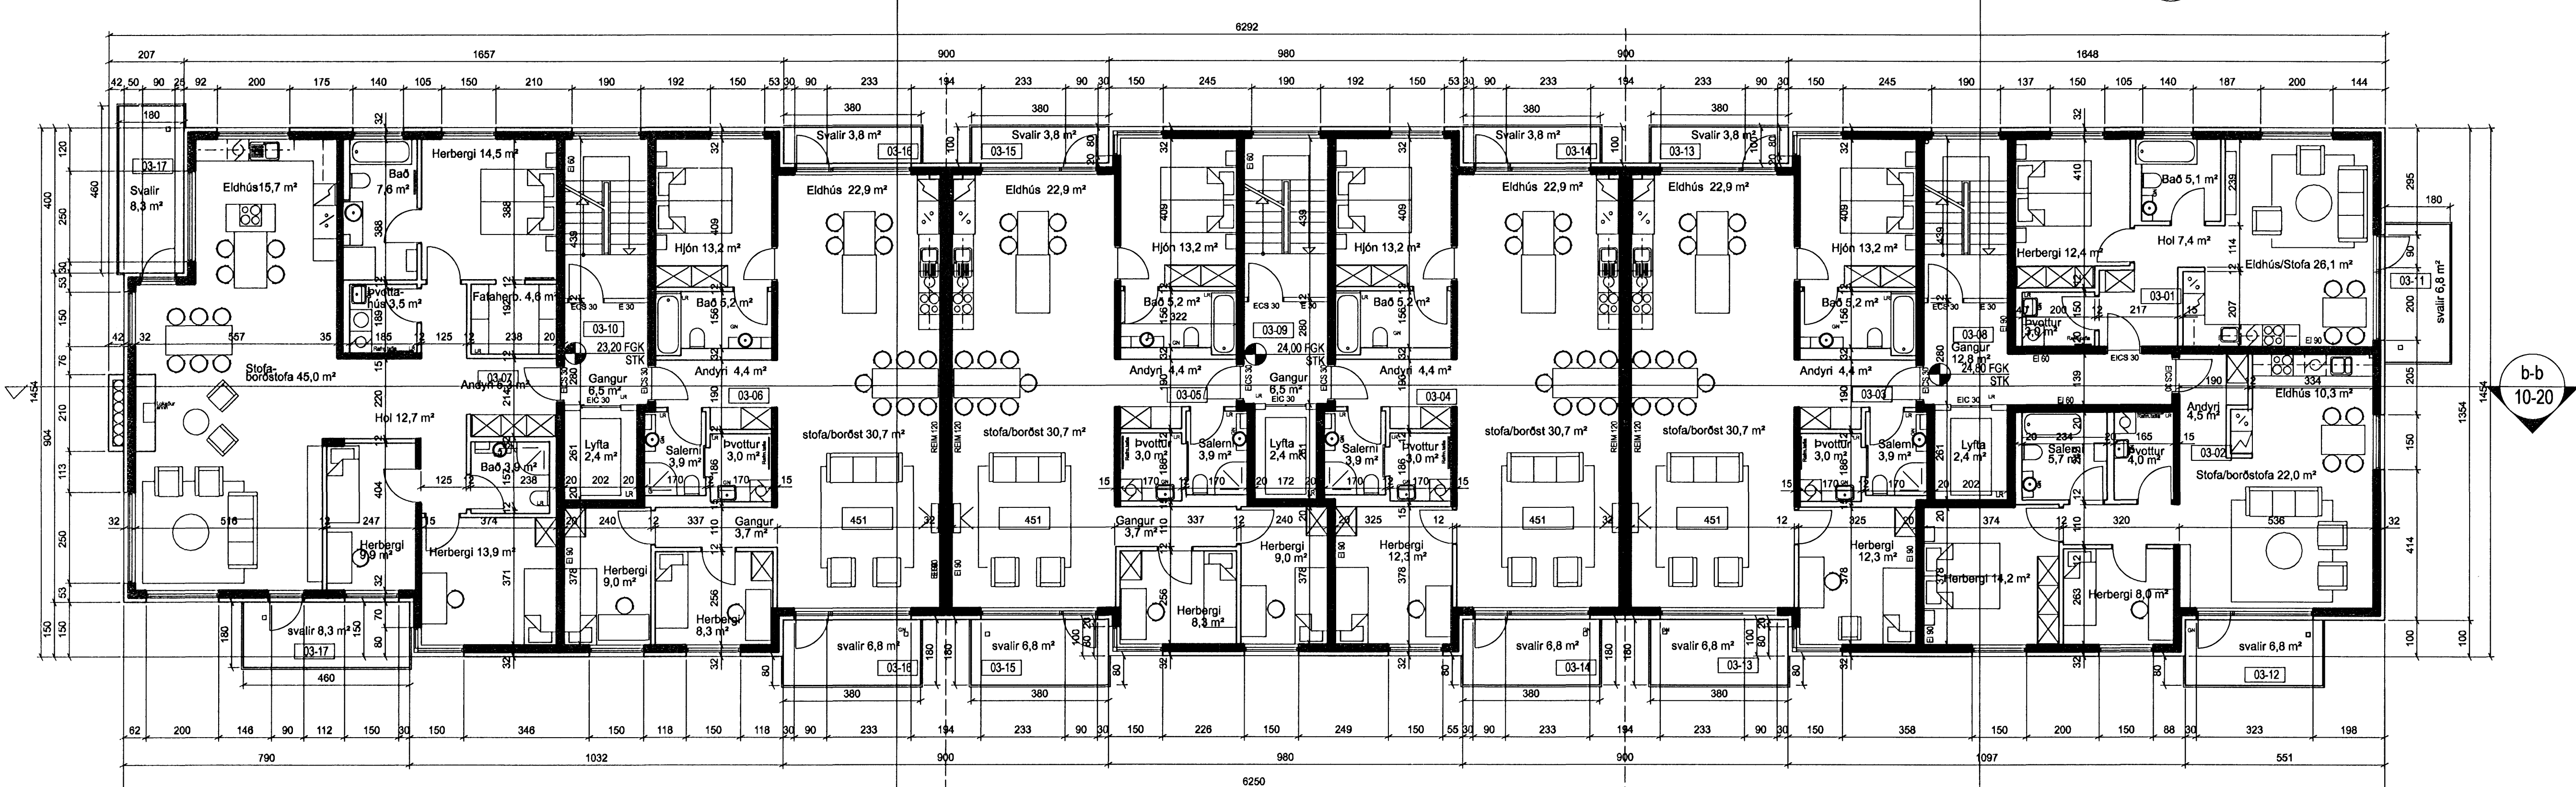

UTGAFA 1 1. TERNAD 1 SAMÞYKKT 1 DAGS

ASK Arkitektar
Gangveg 9
101 Reykjavík
Sími 515 0300
Fak 515 0319
www.ask.is

Aftun aðalhöfundar:
Páll Gunnlaugsson arkitekt F.A.I., t. 210552-2199

SKIPALÓN 16-20
AÐALTEIKNINGAR
VERÐEINI

VERK NR.	NÚMÉR TEIKNINGAR	STIGAFÁ
0457	10-04	



MKV. I A1
1:100
TERNAÐ
ASK
DAGS
30.04.2007