






Úr Gildi

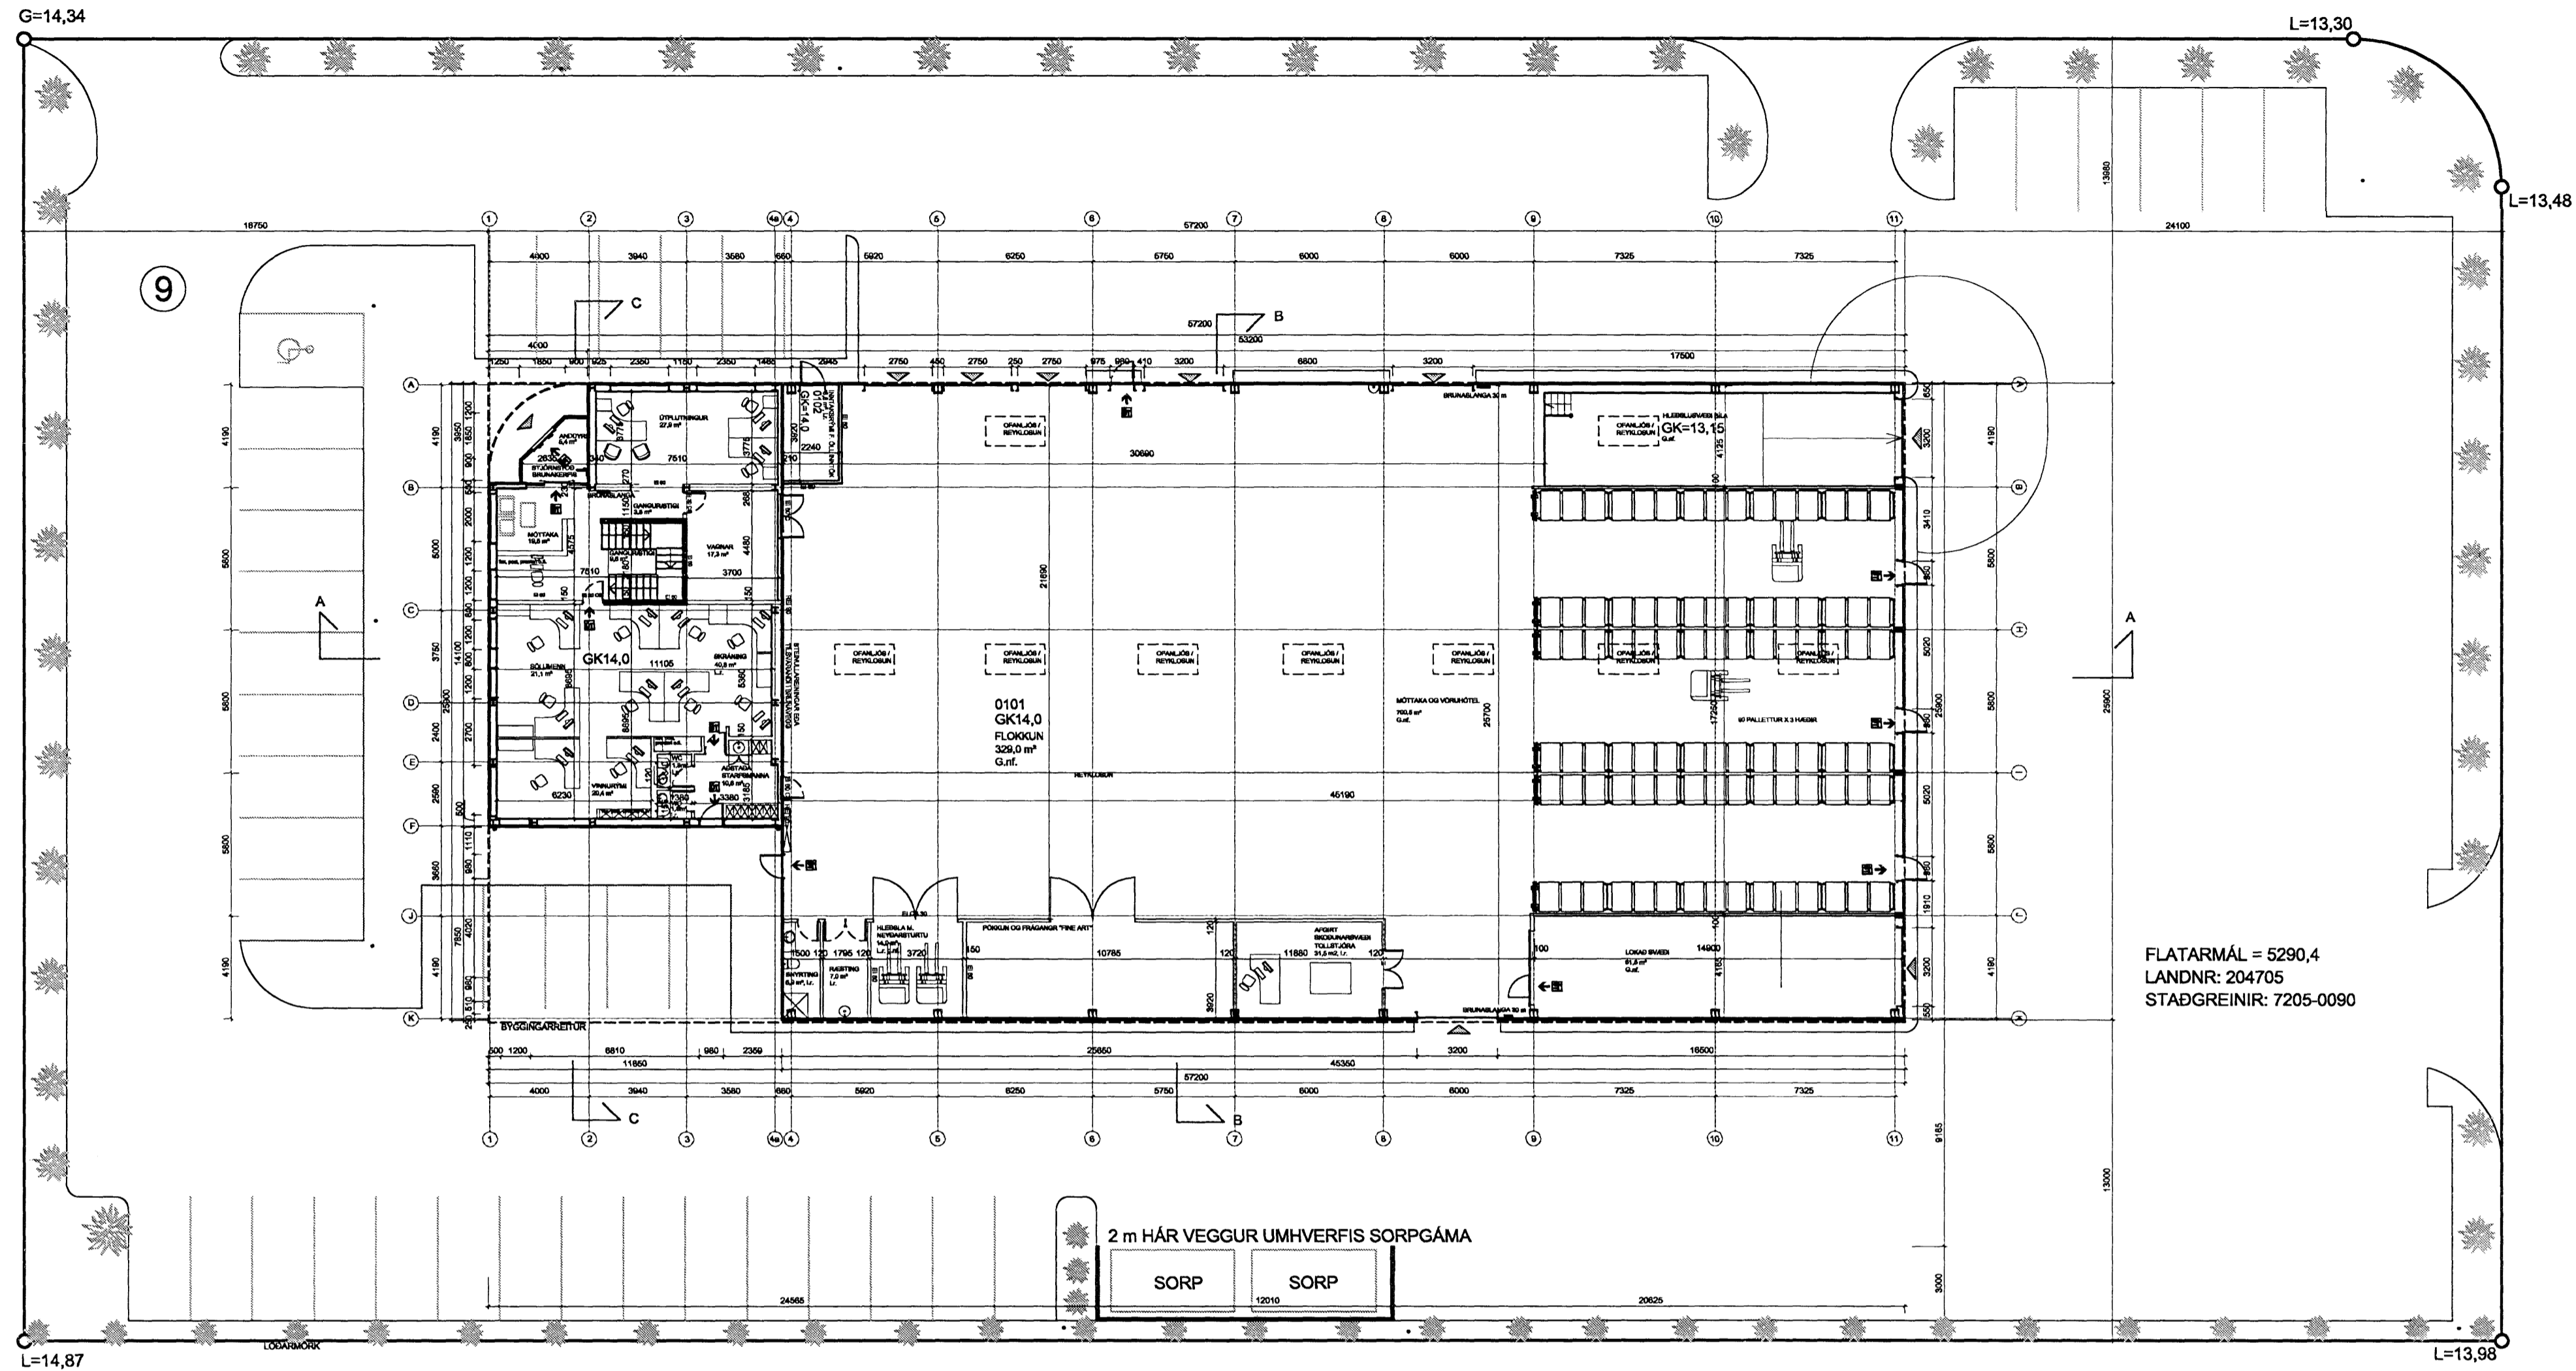

FLATARMÁL = 5290,4
LANDNR: 204705
STAÐGREINIR: 7205-0090

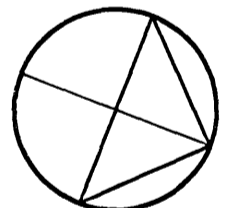

GRUNNMYND 1. HÆÐ OG LÓÐ, M: 1/200

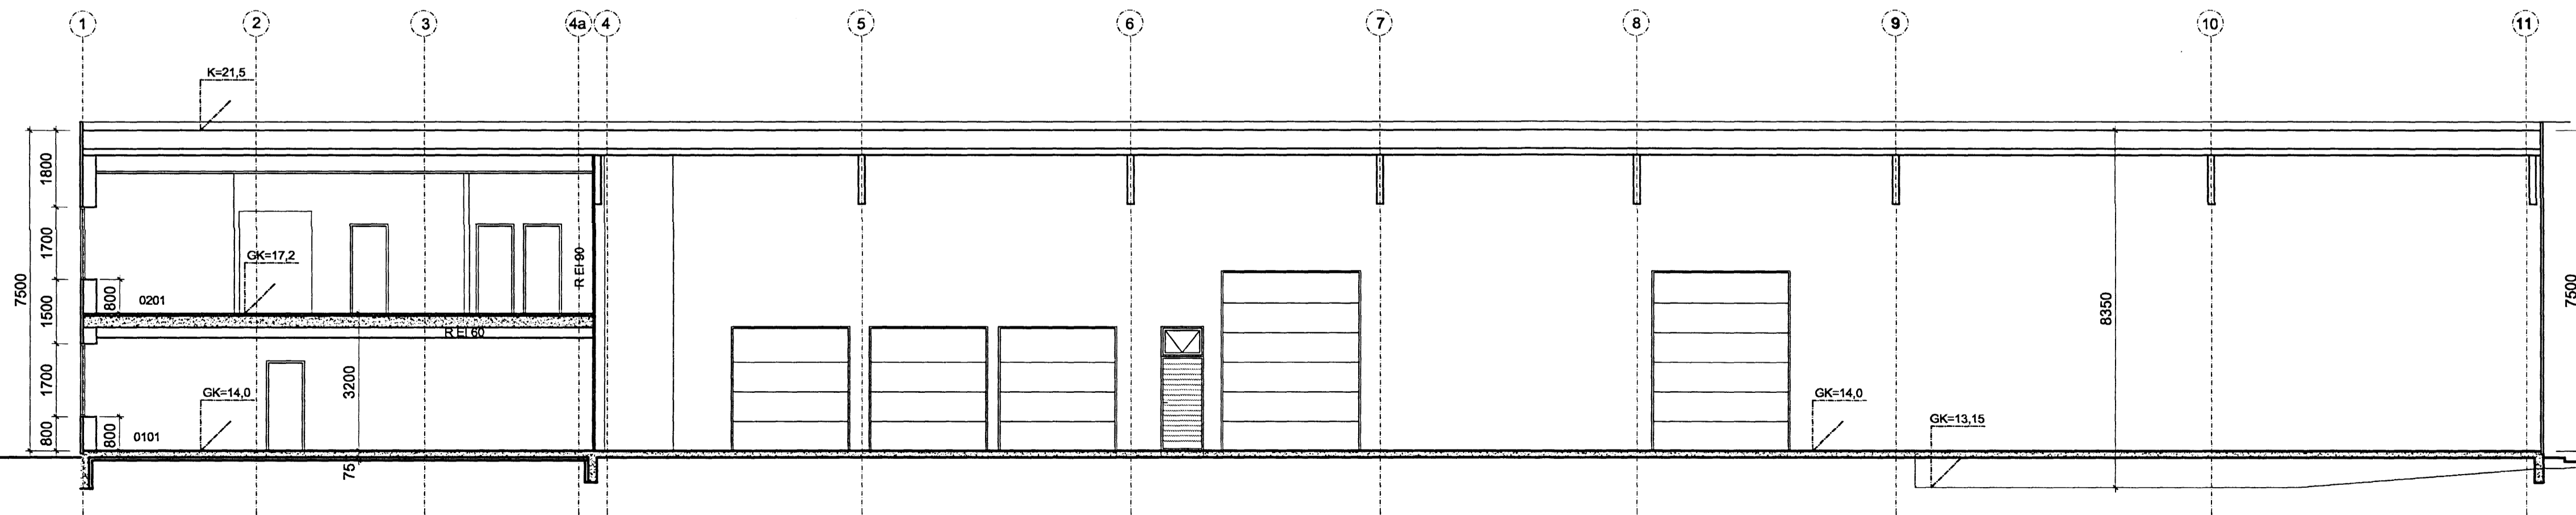

SNEIÐING A-A, M: 1/100,

NR.	DAGS.	BREYTING	SP.
01	21.08.06	Hús lækkað, sorpl skýtt, snió svart.	
02	28.08.06	Flutningsgámar fjarlægðir af íbú.	
03	28.01.07	Innra fyrirkomulag skrifstofa breytt	
04	24.07.07	Rými fyrir "Fine art" bætt við	

TEKTON

HÖNNUN - SKIPULAG - RÁÐGJÖF

HÁTEIGSVEGUR 7 TEL: +354 561 1910
105 REYKJAVÍK FAX: +354 561 1921
ICELAND TEKTON@TEKTON.IS
KT: 471283-2109 WWW.TEKTON.IS

HAUKUR HARBARSSON ARKIT. FAI / FSSA KT: 221162-2269
GUÐM. HUGI GUÐMUNDSSON KT: 211086-5129
GUNNLAUGUR JÓNASSON ARKIT. KT: 090462-2298
ÞORLEIFUR EGGERTSSON ARKIT. KT: 040603-4849

SAMBYKKT
VERK
HRADFLUTNINGAR / FEDEX
SELHELLA 9

TEKNIÐING
GRUNNMYND 1 HÆÐ OG LÓÐ,
SNEIÐING A-A

KVARÐI
1:100, 1:200

DAGS.
13.07.2006
TEIKNAD AF
GJ, KE

TEIKNING NR.

0102