


GRUNNMYND 4. HÆÐ 1:100

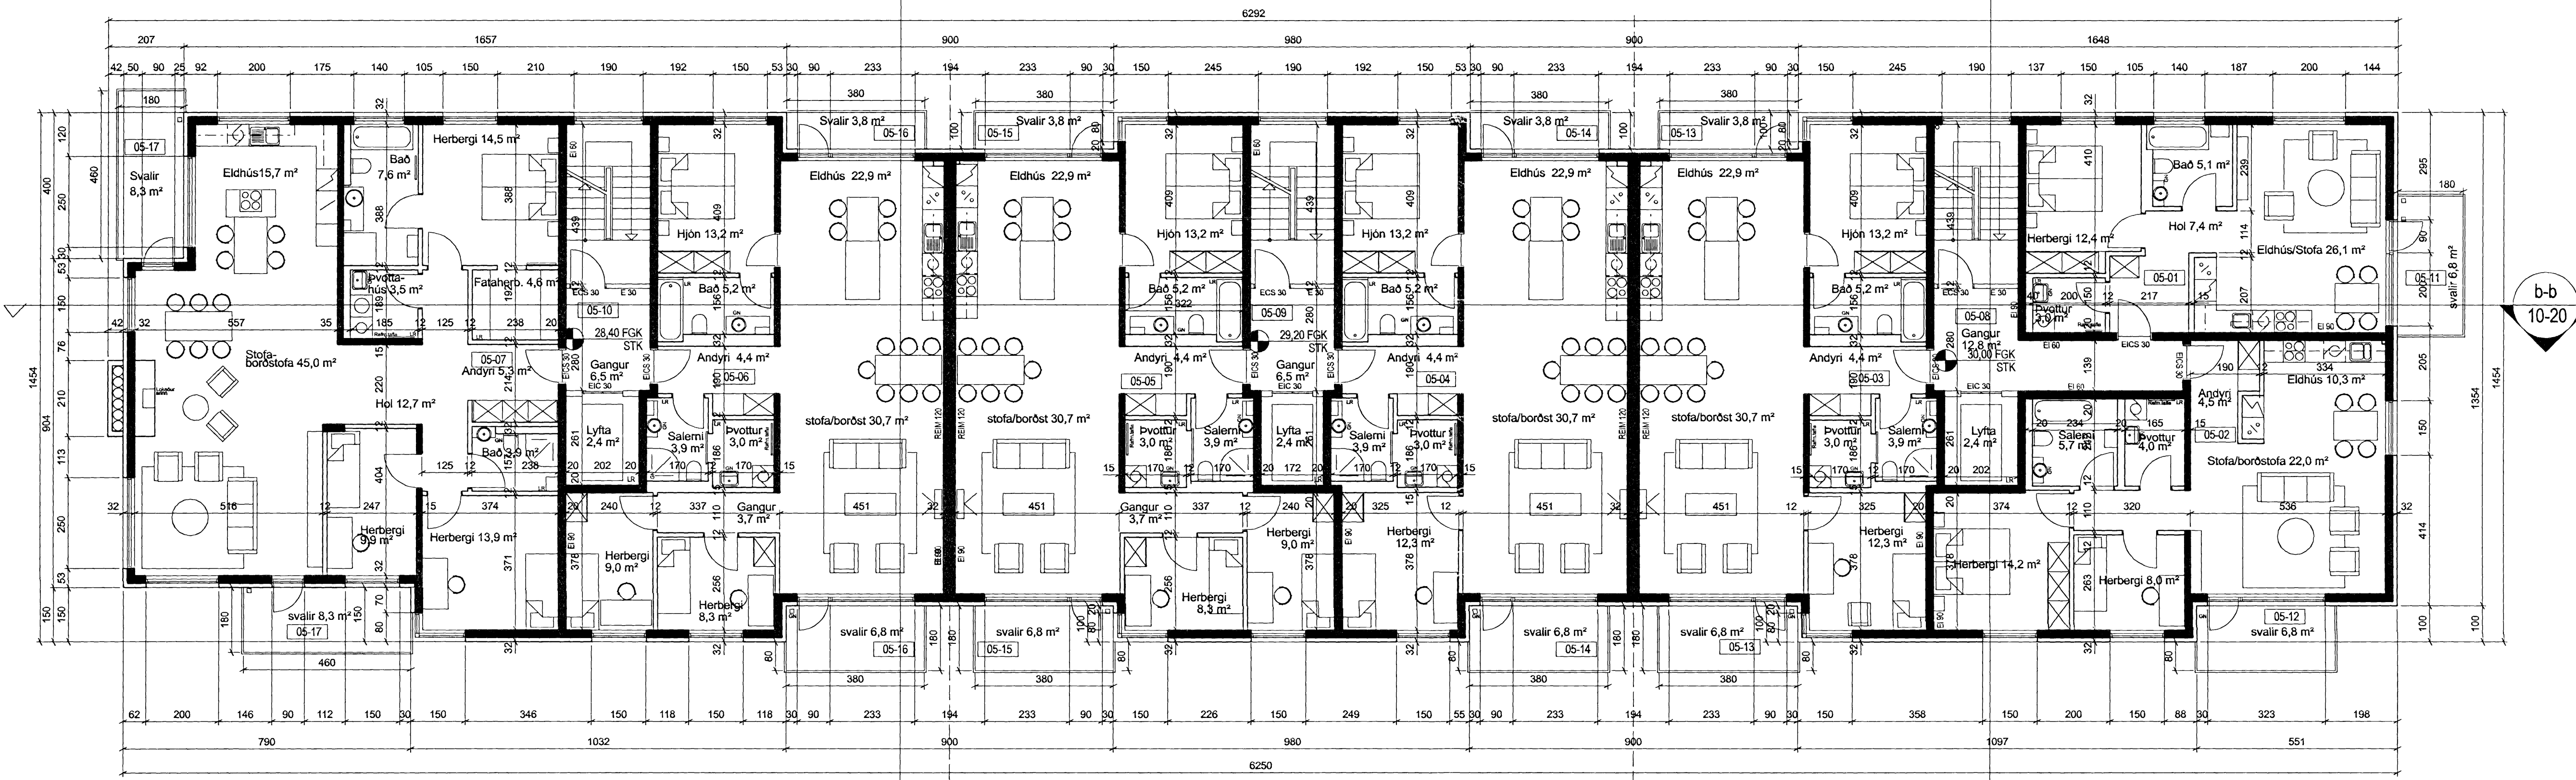

GRUNNMYND 5. HÆÐ 1:100

ÚTGAFA  
SNEYTINGAR

ASK Arkitektar  
Geislinga 9  
101 Reykjavík  
Sími 515 0300  
Fax 515 0319  
www.ask.is




Ártun aðalhönnuðir  
Páll Gunnlaugsson arkitekt FAI, t. 210552-2199

SKIPALÓN 10-14  
ADALTEIKNING

VERKFRNI  
HEITI TEIKNINGAR  
Grunnmyndir 4. og 5. hæðar

0687 NÚMÉR TEIKNINGAR 10-05

MKV 1 A1  
TEIKNAD 1:100  
HD  
DAGI 10.07.2007  
ÚTGAFA

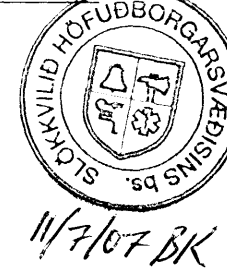

11/7/07 BK