




Úr Gildi

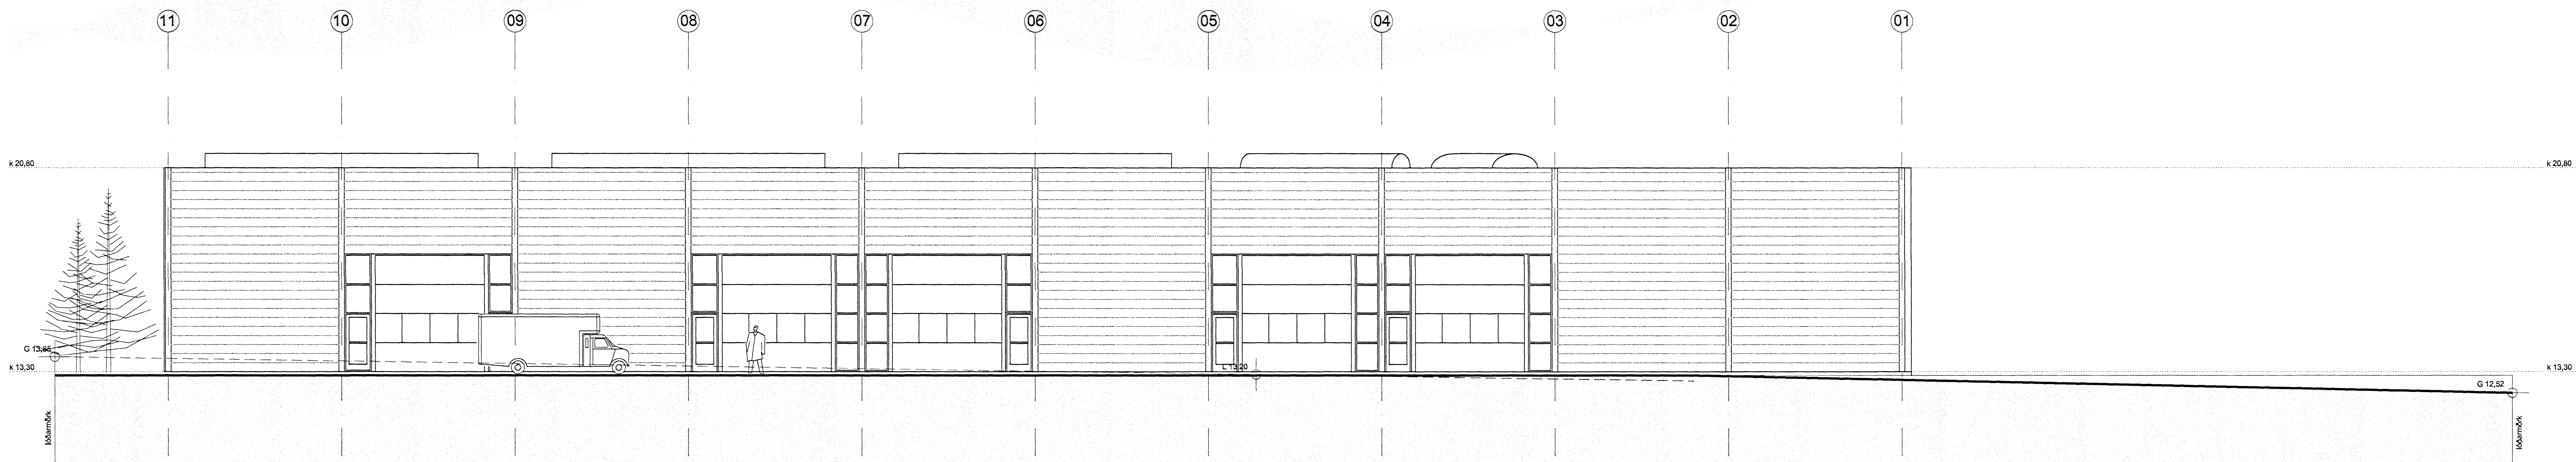

ÚTLIT AUSTUR M 1 : 100

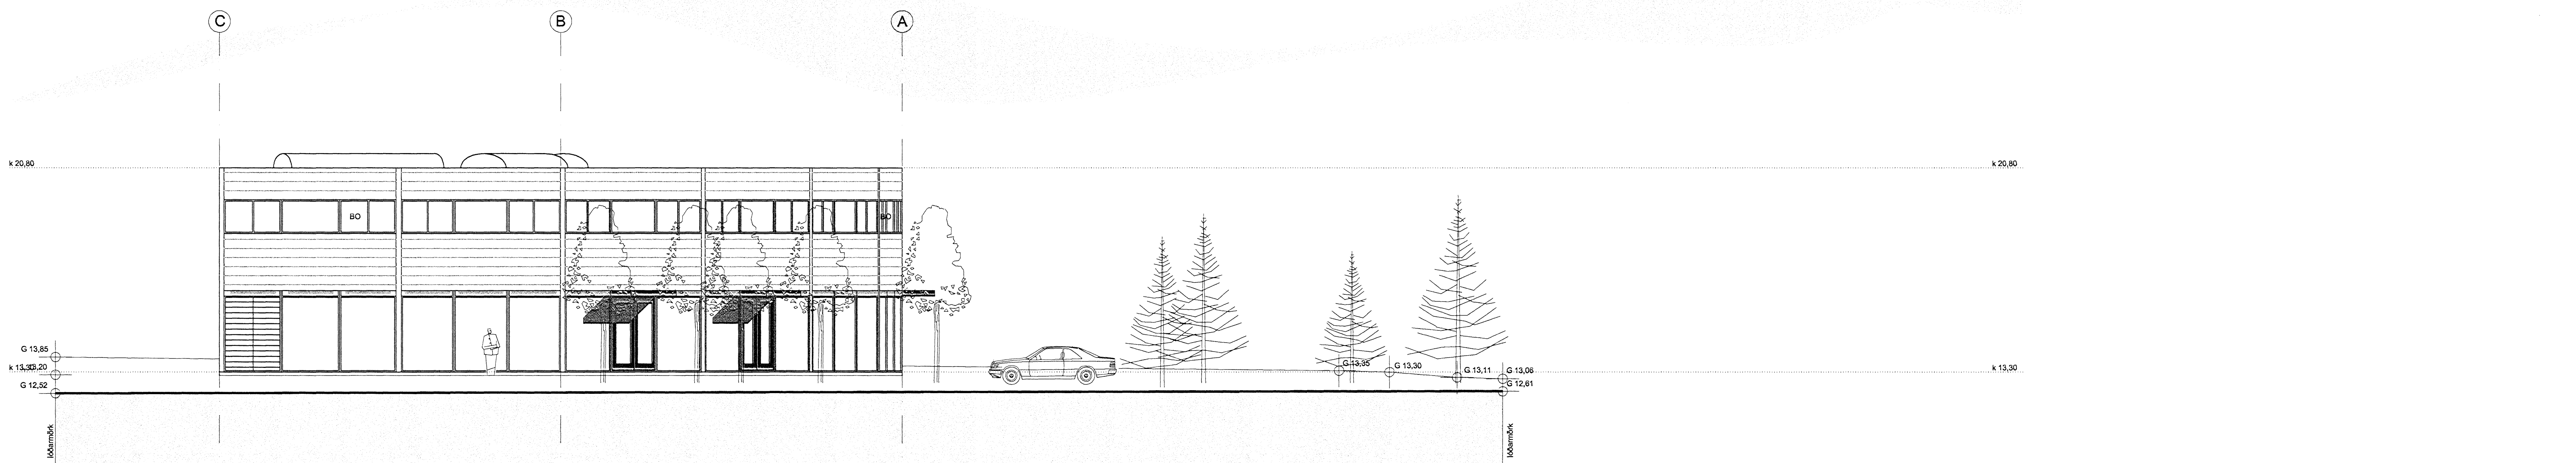

ÚTLIT NORÐUR M 1 : 100

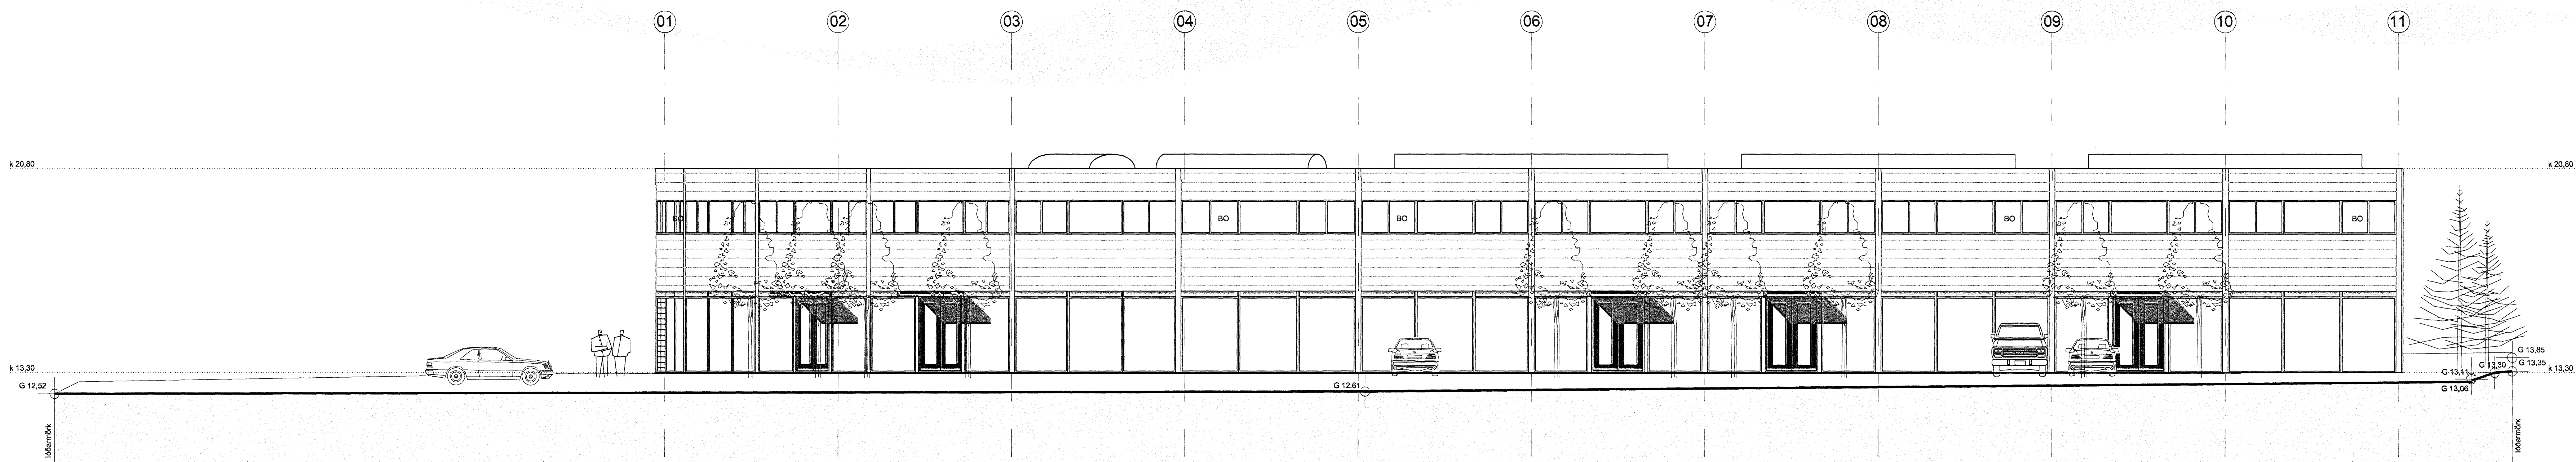

ÚTLIT VESTUR M 1 : 100

Verkhellir:	Selhella 11 Hafnarfirði
Verkhellir:	útlit
Teknínúmer:	04
Mælikvarði:	1:100
Teknaúf:	GKG/RA
Yfirfari:	
Samþykkt:	
Verknúmer:	
Útgáfudagur:	12. mars 2007
Tekniskrá:	C:\Documents and Settings\ragneitur\My Documents\Vinna\Selhella\agust07\Selhella 1
Útprintað:	Aug 20, 2007 - 0:17
GÚÐMUNDUR KR. GÚÐMUNDSSON	ARKITEKT

Mr. L. Jónsson