


Úr Gildi

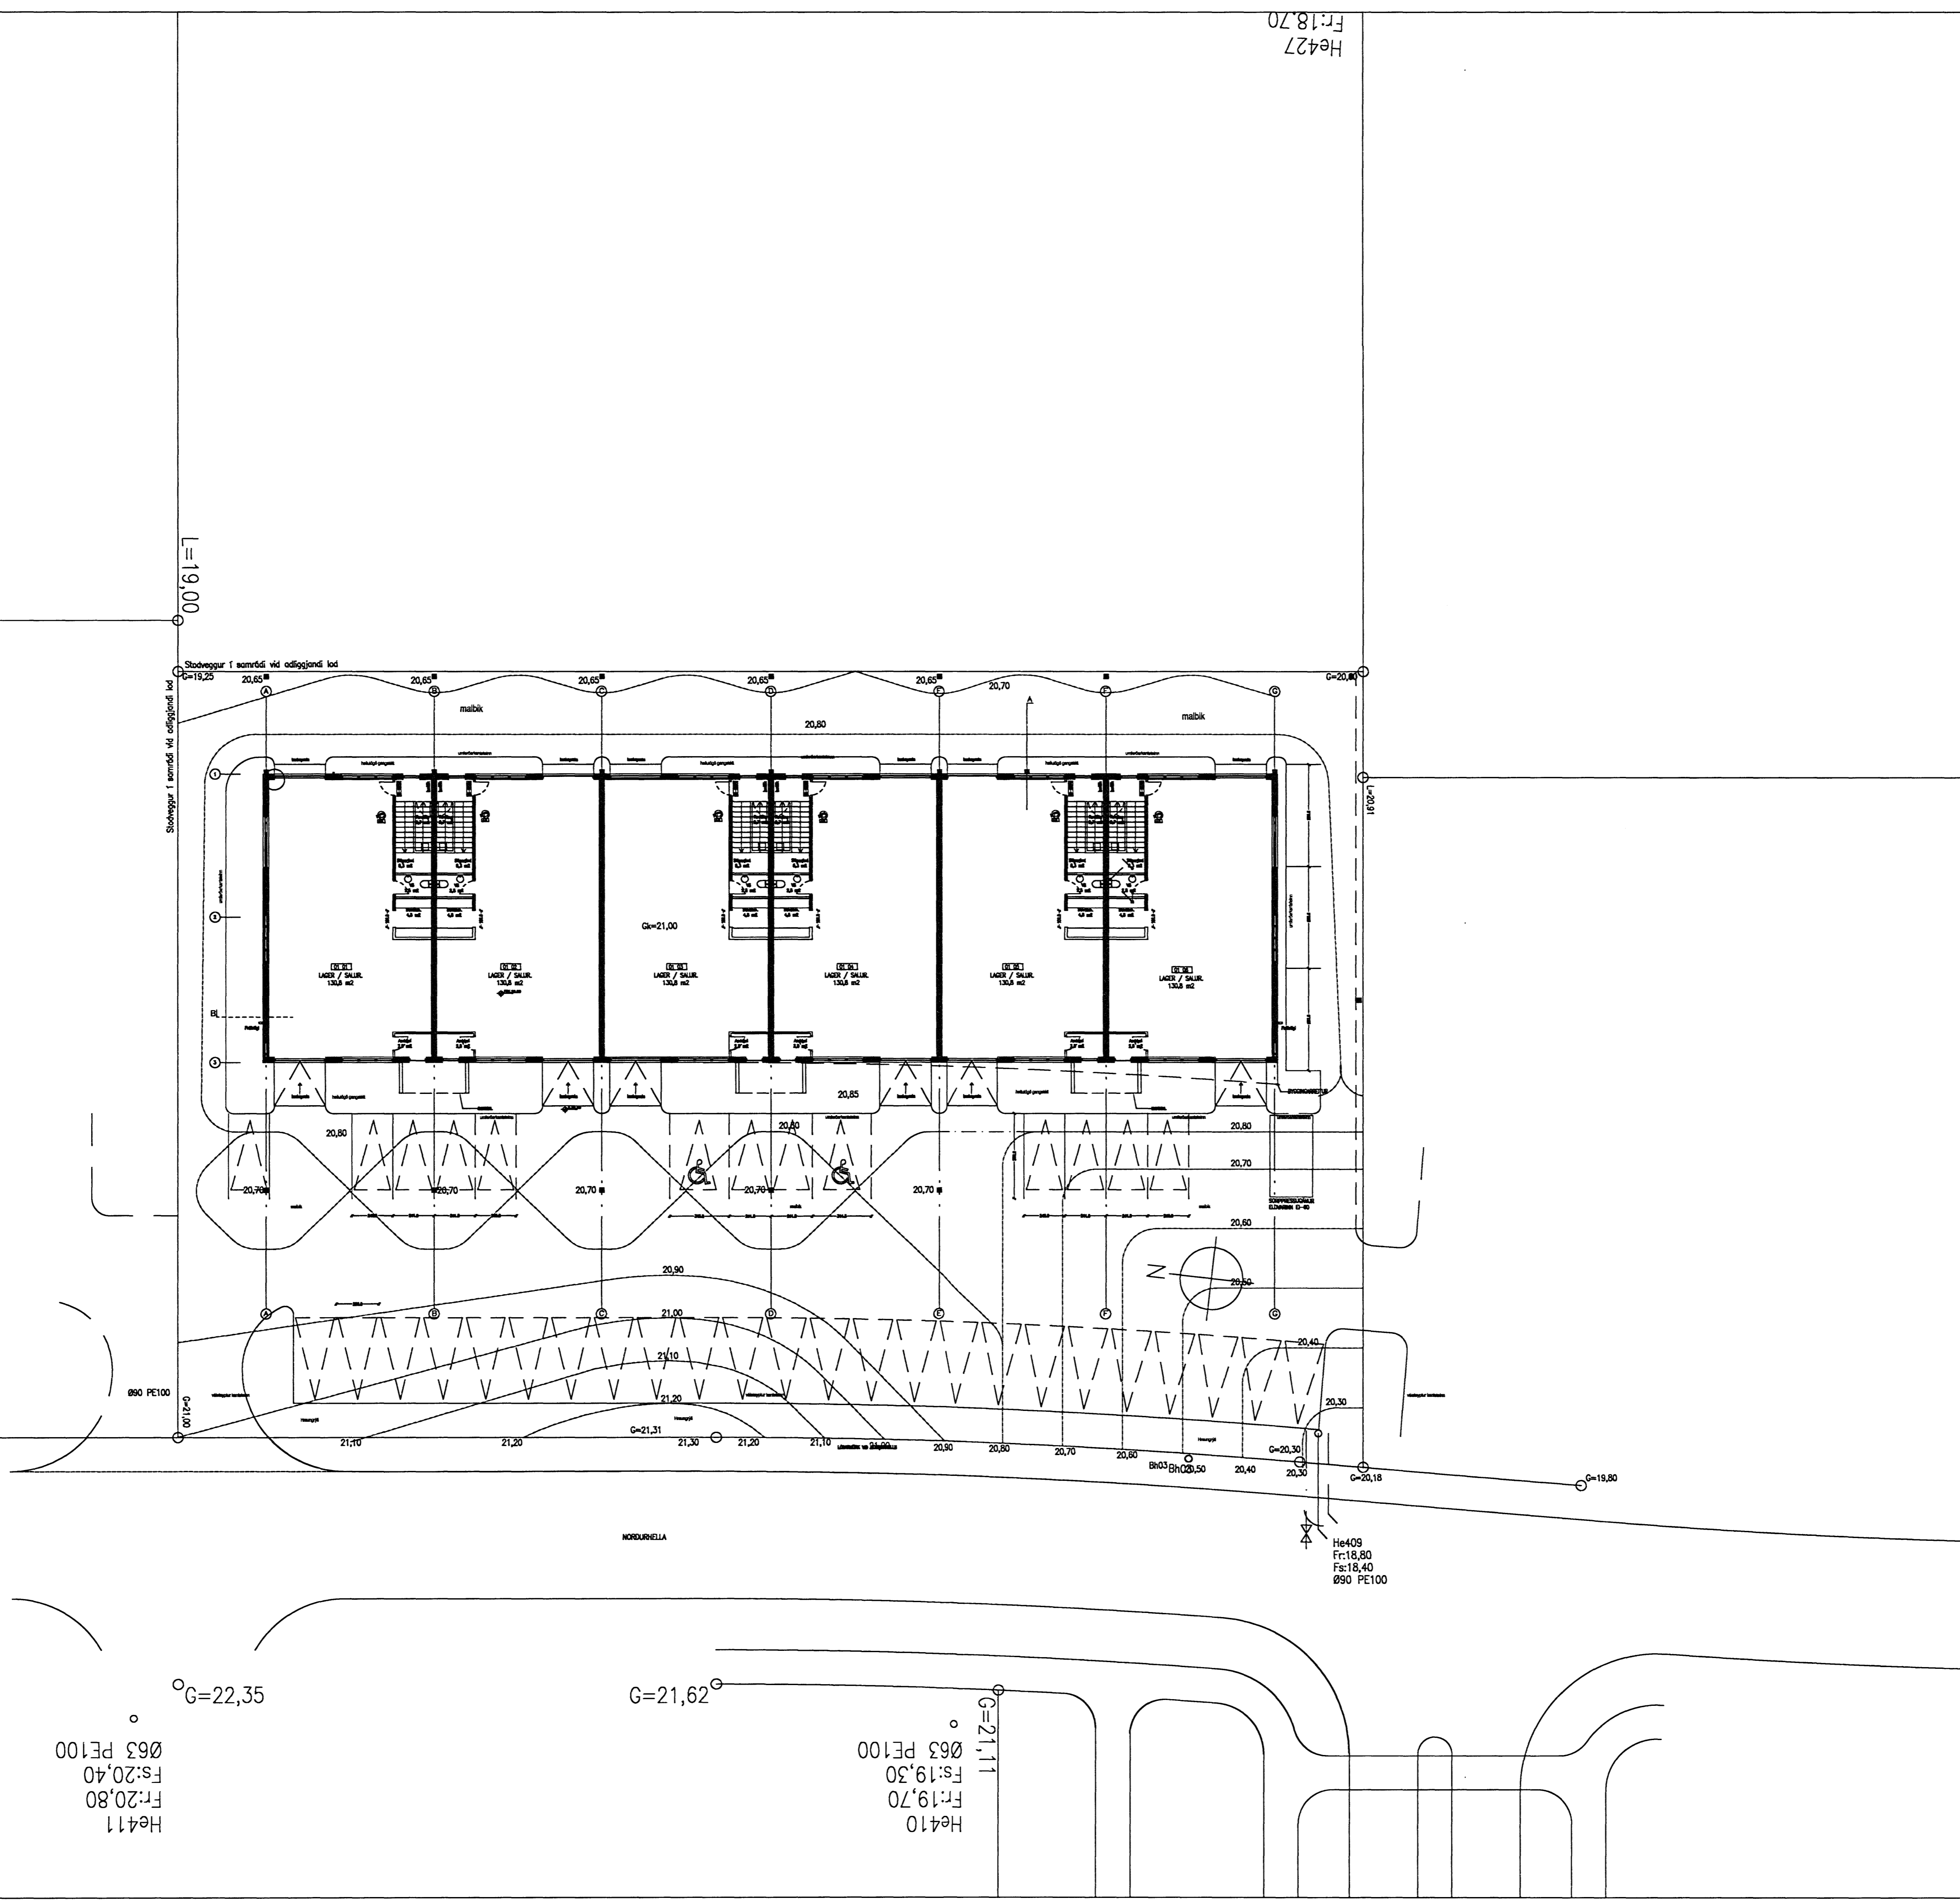

C:
 B:
 A:
 BREYTINGAR: _____ DAGS: _____

LYKILMYND:

VERKKAUPI:

BYGGINGARHLUTI: NORDURHELLA 8, HAFNARFIRÐI
 ADALUPPDRÁTTUR
 LÓÐARTEIKNING
 VERK: 0658 Norðh
 KVARDI: 1:200 TEIKNAD: JPB
 DAGS: 09.07.2007 SKRÁ: 0658-ADALGR.DWG

ÚTI		INNI	
ARKITEKTAR			
ÞINGHOLTSSTRÆTI 27	101 REYKJAVÍK		
SÍMAR 5527660 & 5627660	FAX 5527661		
NETFANG	ui@ui.is		
VEFFANG	http://www.ui.is		
BALDUR Ó. SVAVARSSON	ARKITEKTAR FAI		
120357-5149			
JÓN ÞÓR ÞORVALDSSON	ARKITEKTAR FAI		
021256-7579			
TEIKNINGANR: A-105	BREYTING: A		

2,55

G=22,35
 Ø63 PE100
 FS:20,40
 FT:20,80
 Hø411

G=21,62
 G=21,11
 Ø63 PE100
 FS:19,30
 FT:19,70
 Hø410

He427
 Ft:18,70