


Úr Gildi

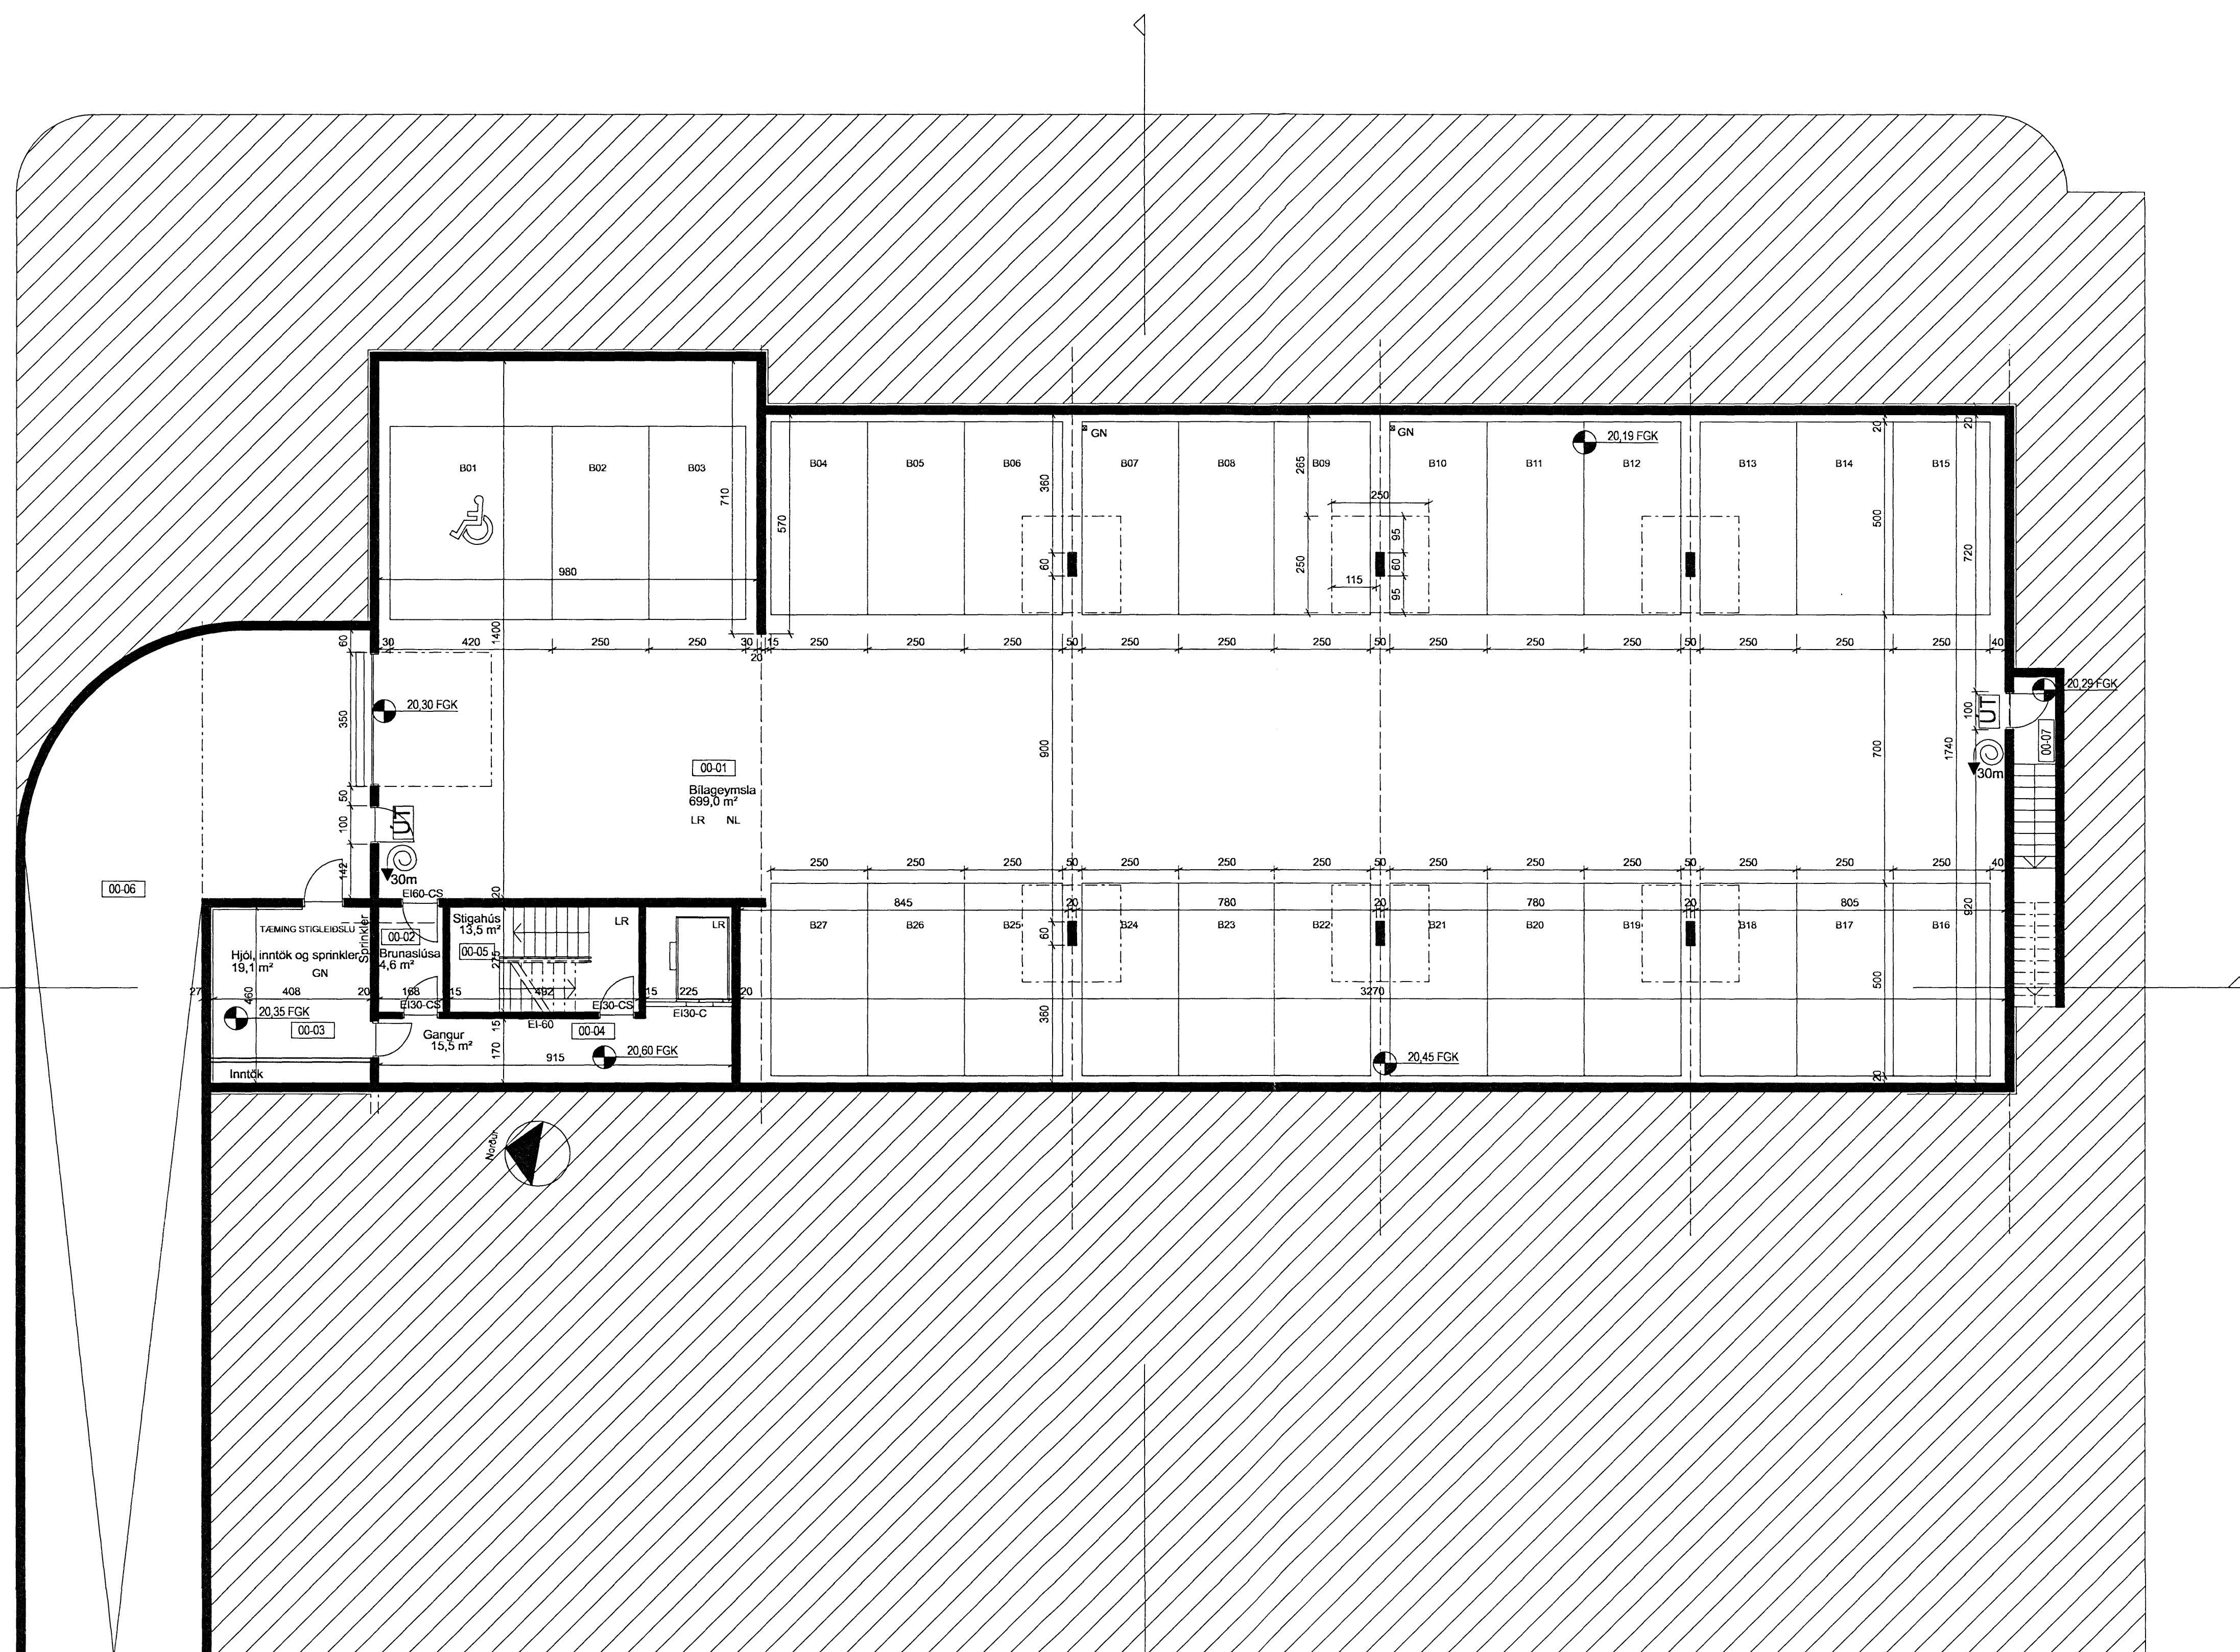

B
10-20


A
10-20

ÚTGÁFA	LEIÐSÖG	LEIÐSÖG	LEIÐSÖG
ÞRÖGVA	ÞRÖGVA	ÞRÖGVA	ÞRÖGVA

ASK Arkitektar
Göngugötu 9
101 Reykjavík
Sími 515 0300
Fax 515 0319
www.ask.is



Antun aðbálhómur
Páll Gunnarsson arkitekt FAX n. 210551-2559

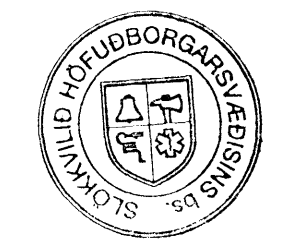

11/7/07 ISK

ADALTEIKNINGAR ESKIVELLIR 13		SKV 1 A1
HEITI TEIKNINGAR Grunnmynd kjallara		1:100
VERK NÚM. 0737		TEIKNING PJA
NÖMUR TEIKNINGAR 10-02		DAGS 27.06.2007
ÚTGÁFA		