


Úr Gildi

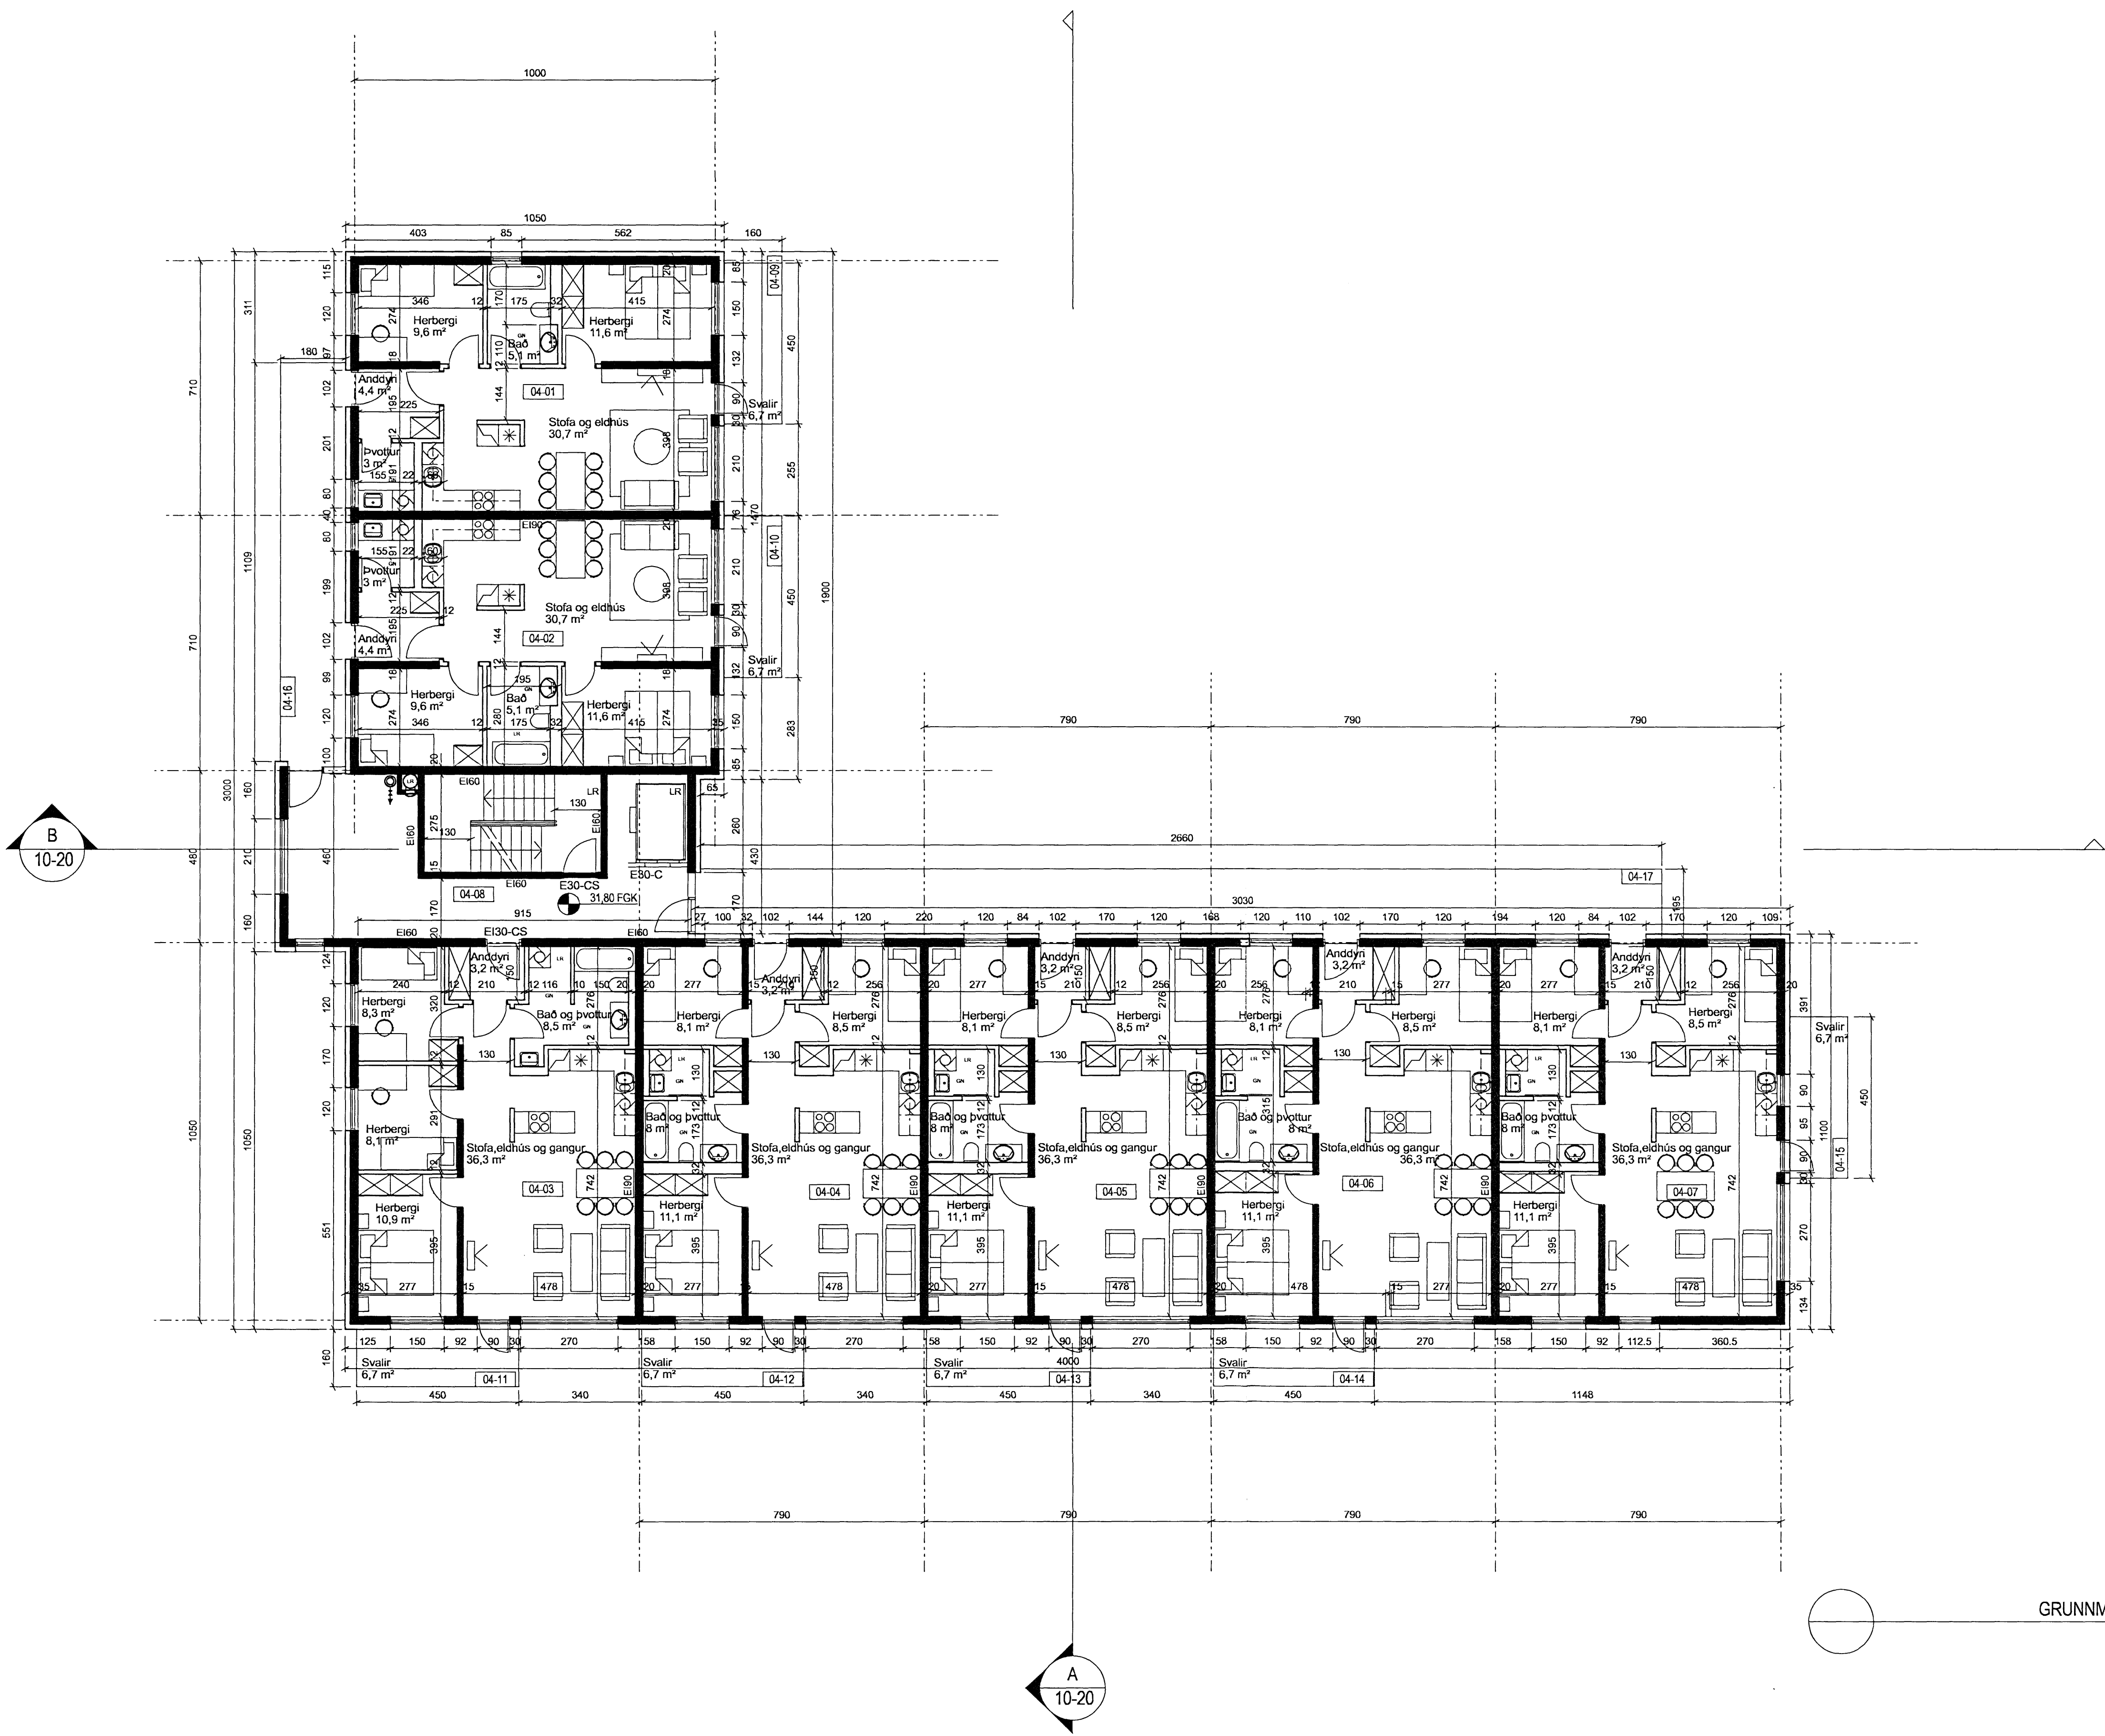

B
10-20

A
10-20


GRUNNMYND 1:100
 4.hæð

ÓTGAFA | TEIKNAD | SAMYKKT | DAGS
 DREYINGAR

ASK Arkitektar
 Geisgötu 9
 101 Reykjavík
 Sími 515 0300
 Fax 515 0319
 www.ask.is

Arntun aðalhöfundur
 Páll Gunnlaugsson arkitekt FAJ, kt. 210551-2559

ADALTEIKNINGAR
 ESKIVELLIR 13
 Grunnmynd 4. hæðar

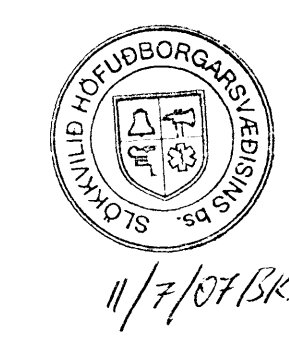

MYN NÚM. 0737	NÓMUR TEIKNINGAR 10-06	SKALA 1:100	ÓTGAFA
TEIKNAD ÞJA	DAGS 27.06.2007		