


Úr Gildi

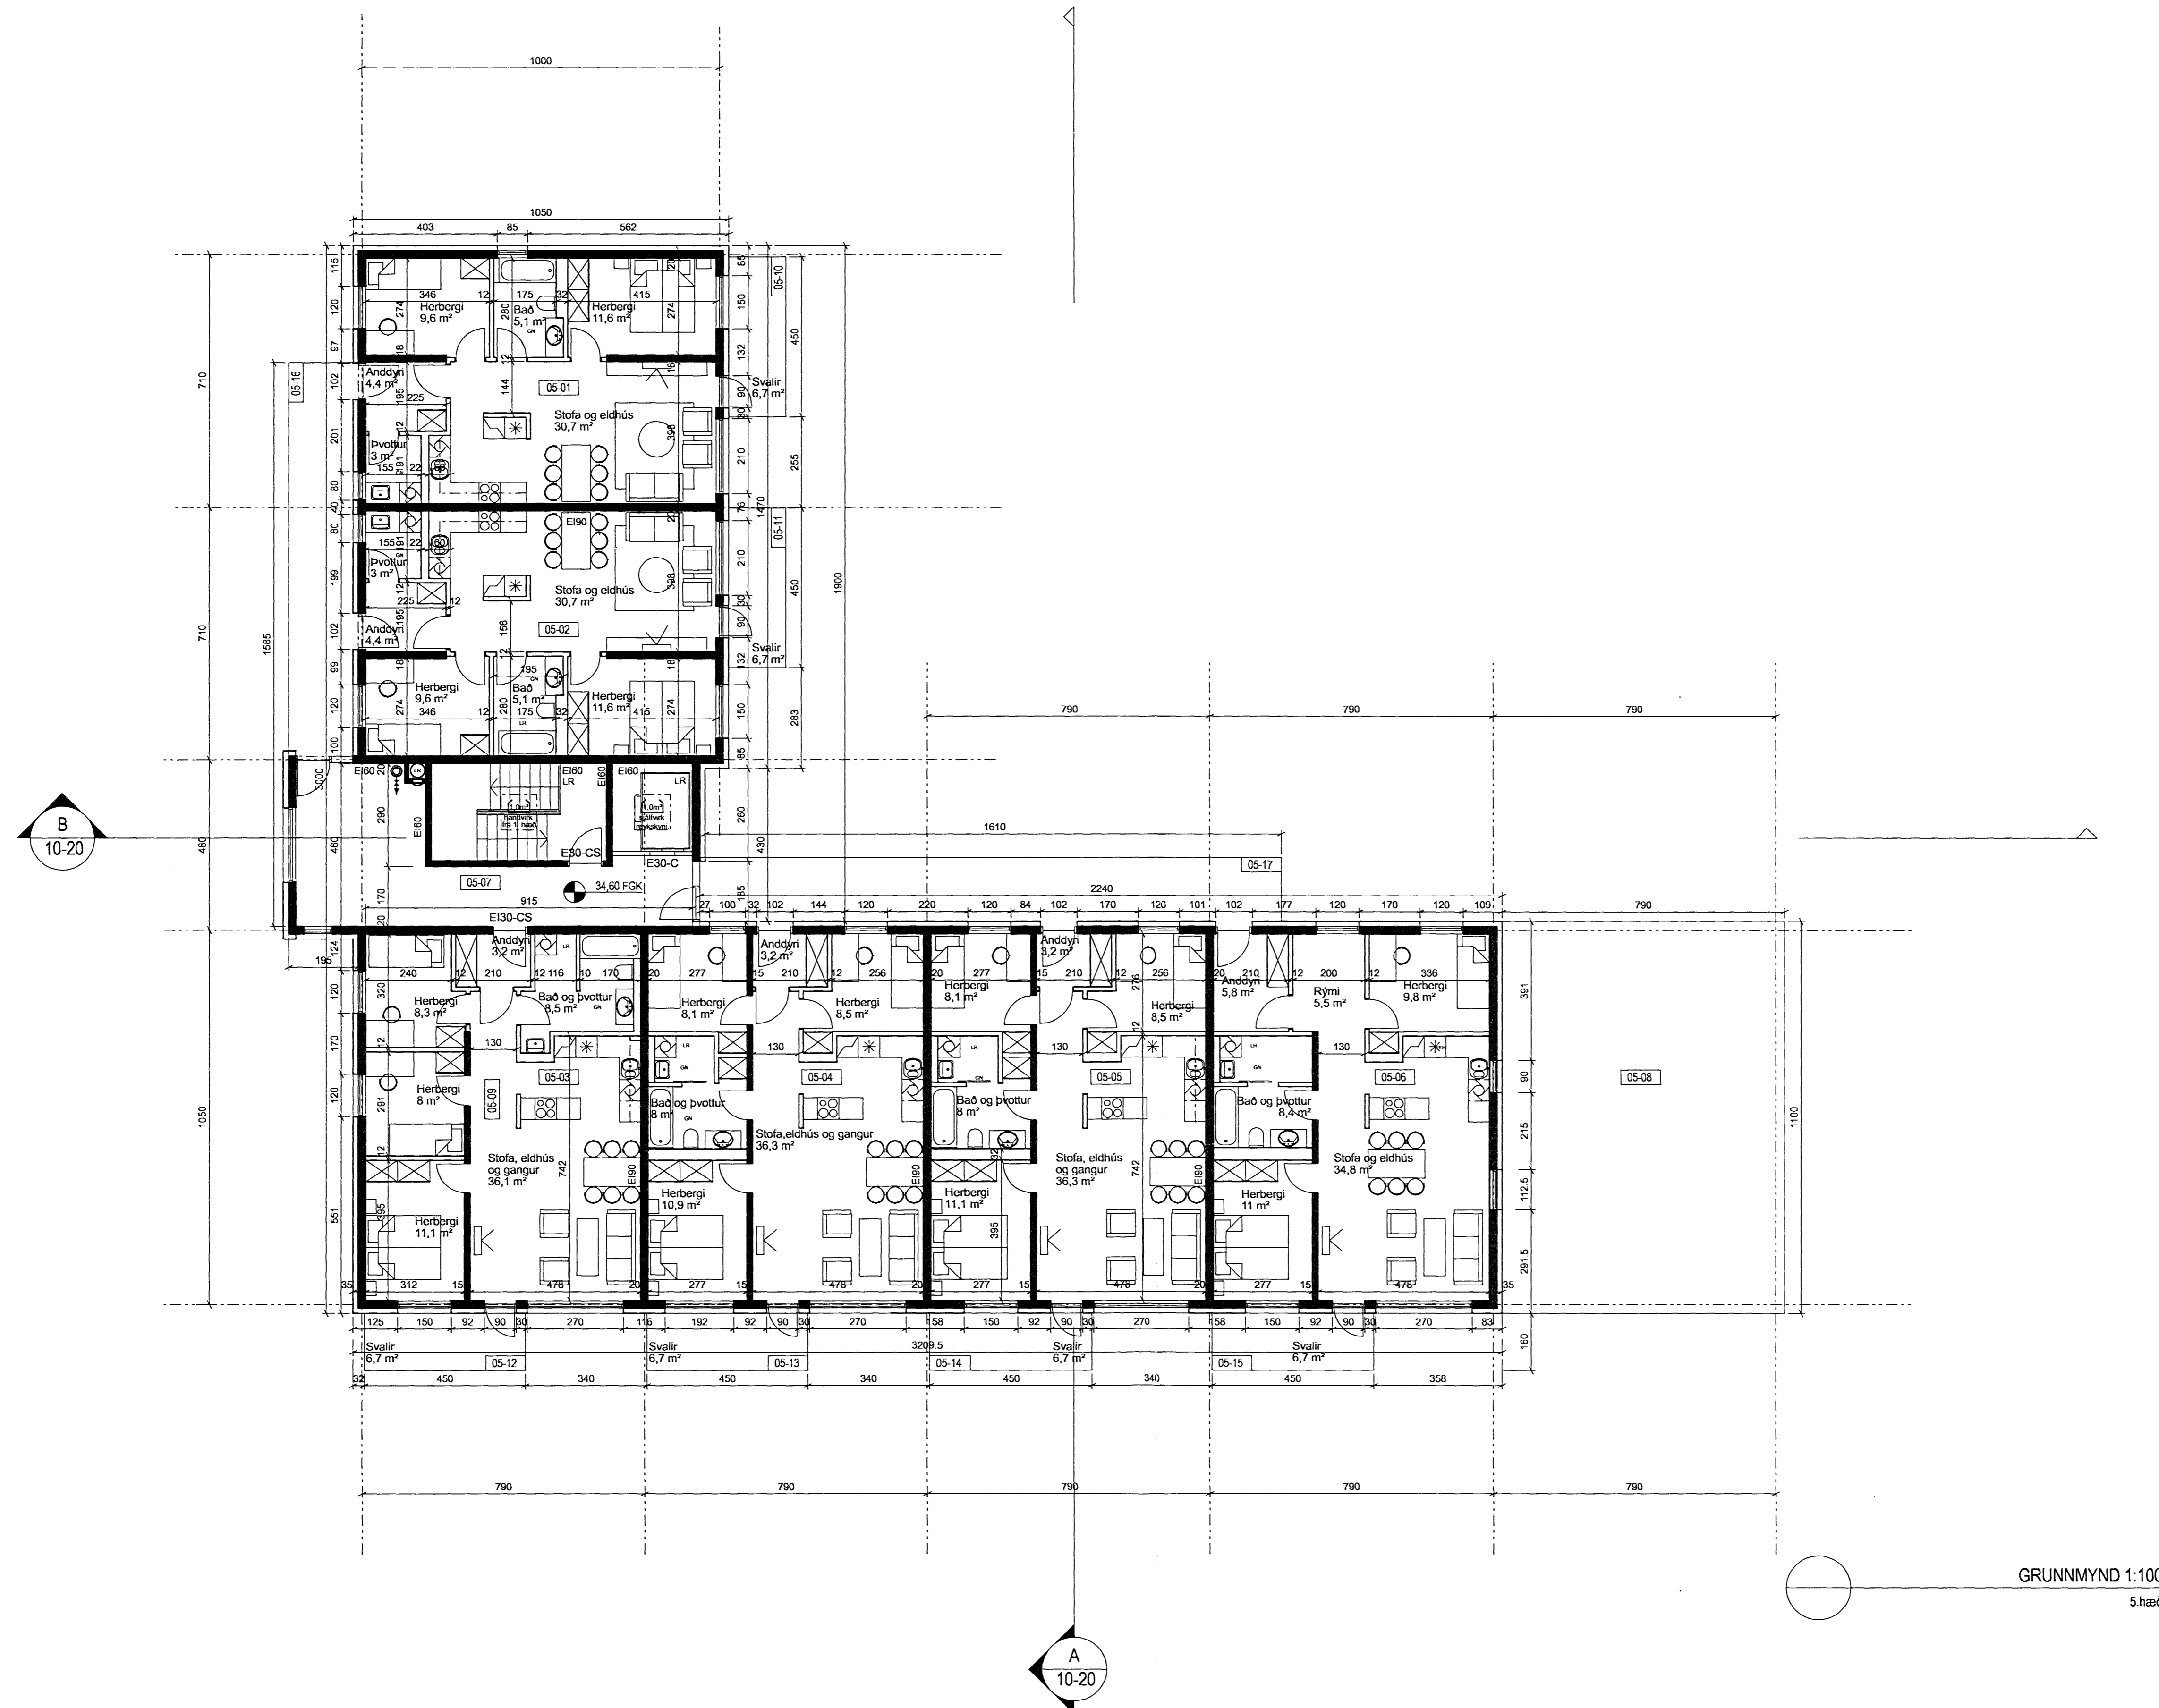

GRUNNMYND 1:100
5.hæð

11/7/07 ISK

ÚTGÁFA	TEIKNAD	ÍSAMBROT	LDAGS
ERFIYRINGAR			

ASK Arkitektar
Geisgötu 9
101 Reykjavík
Sími 515 0300
Fak 515 0319
www.ask.is



Artun aðalhönnuð
Páll Gunnlaugsson arkitekti F.A.L. N. 210551-2536

ABALTEIKNINGAR ESKIVELLIR 13		MBV 1 A1
HEITI TEIKNINGAR Grunnmynd 5. hæðar		1:100
TEIKNAD		PJA
DAGS		27.06.2007
VEIÐIR NÚM.	NOMULEI TEIKNINGAR	ÚTGÁFA
0737	10-07	