


GRUNNMYND 1.HÆÐ (hluti) 1:100
Plötuværkstæði


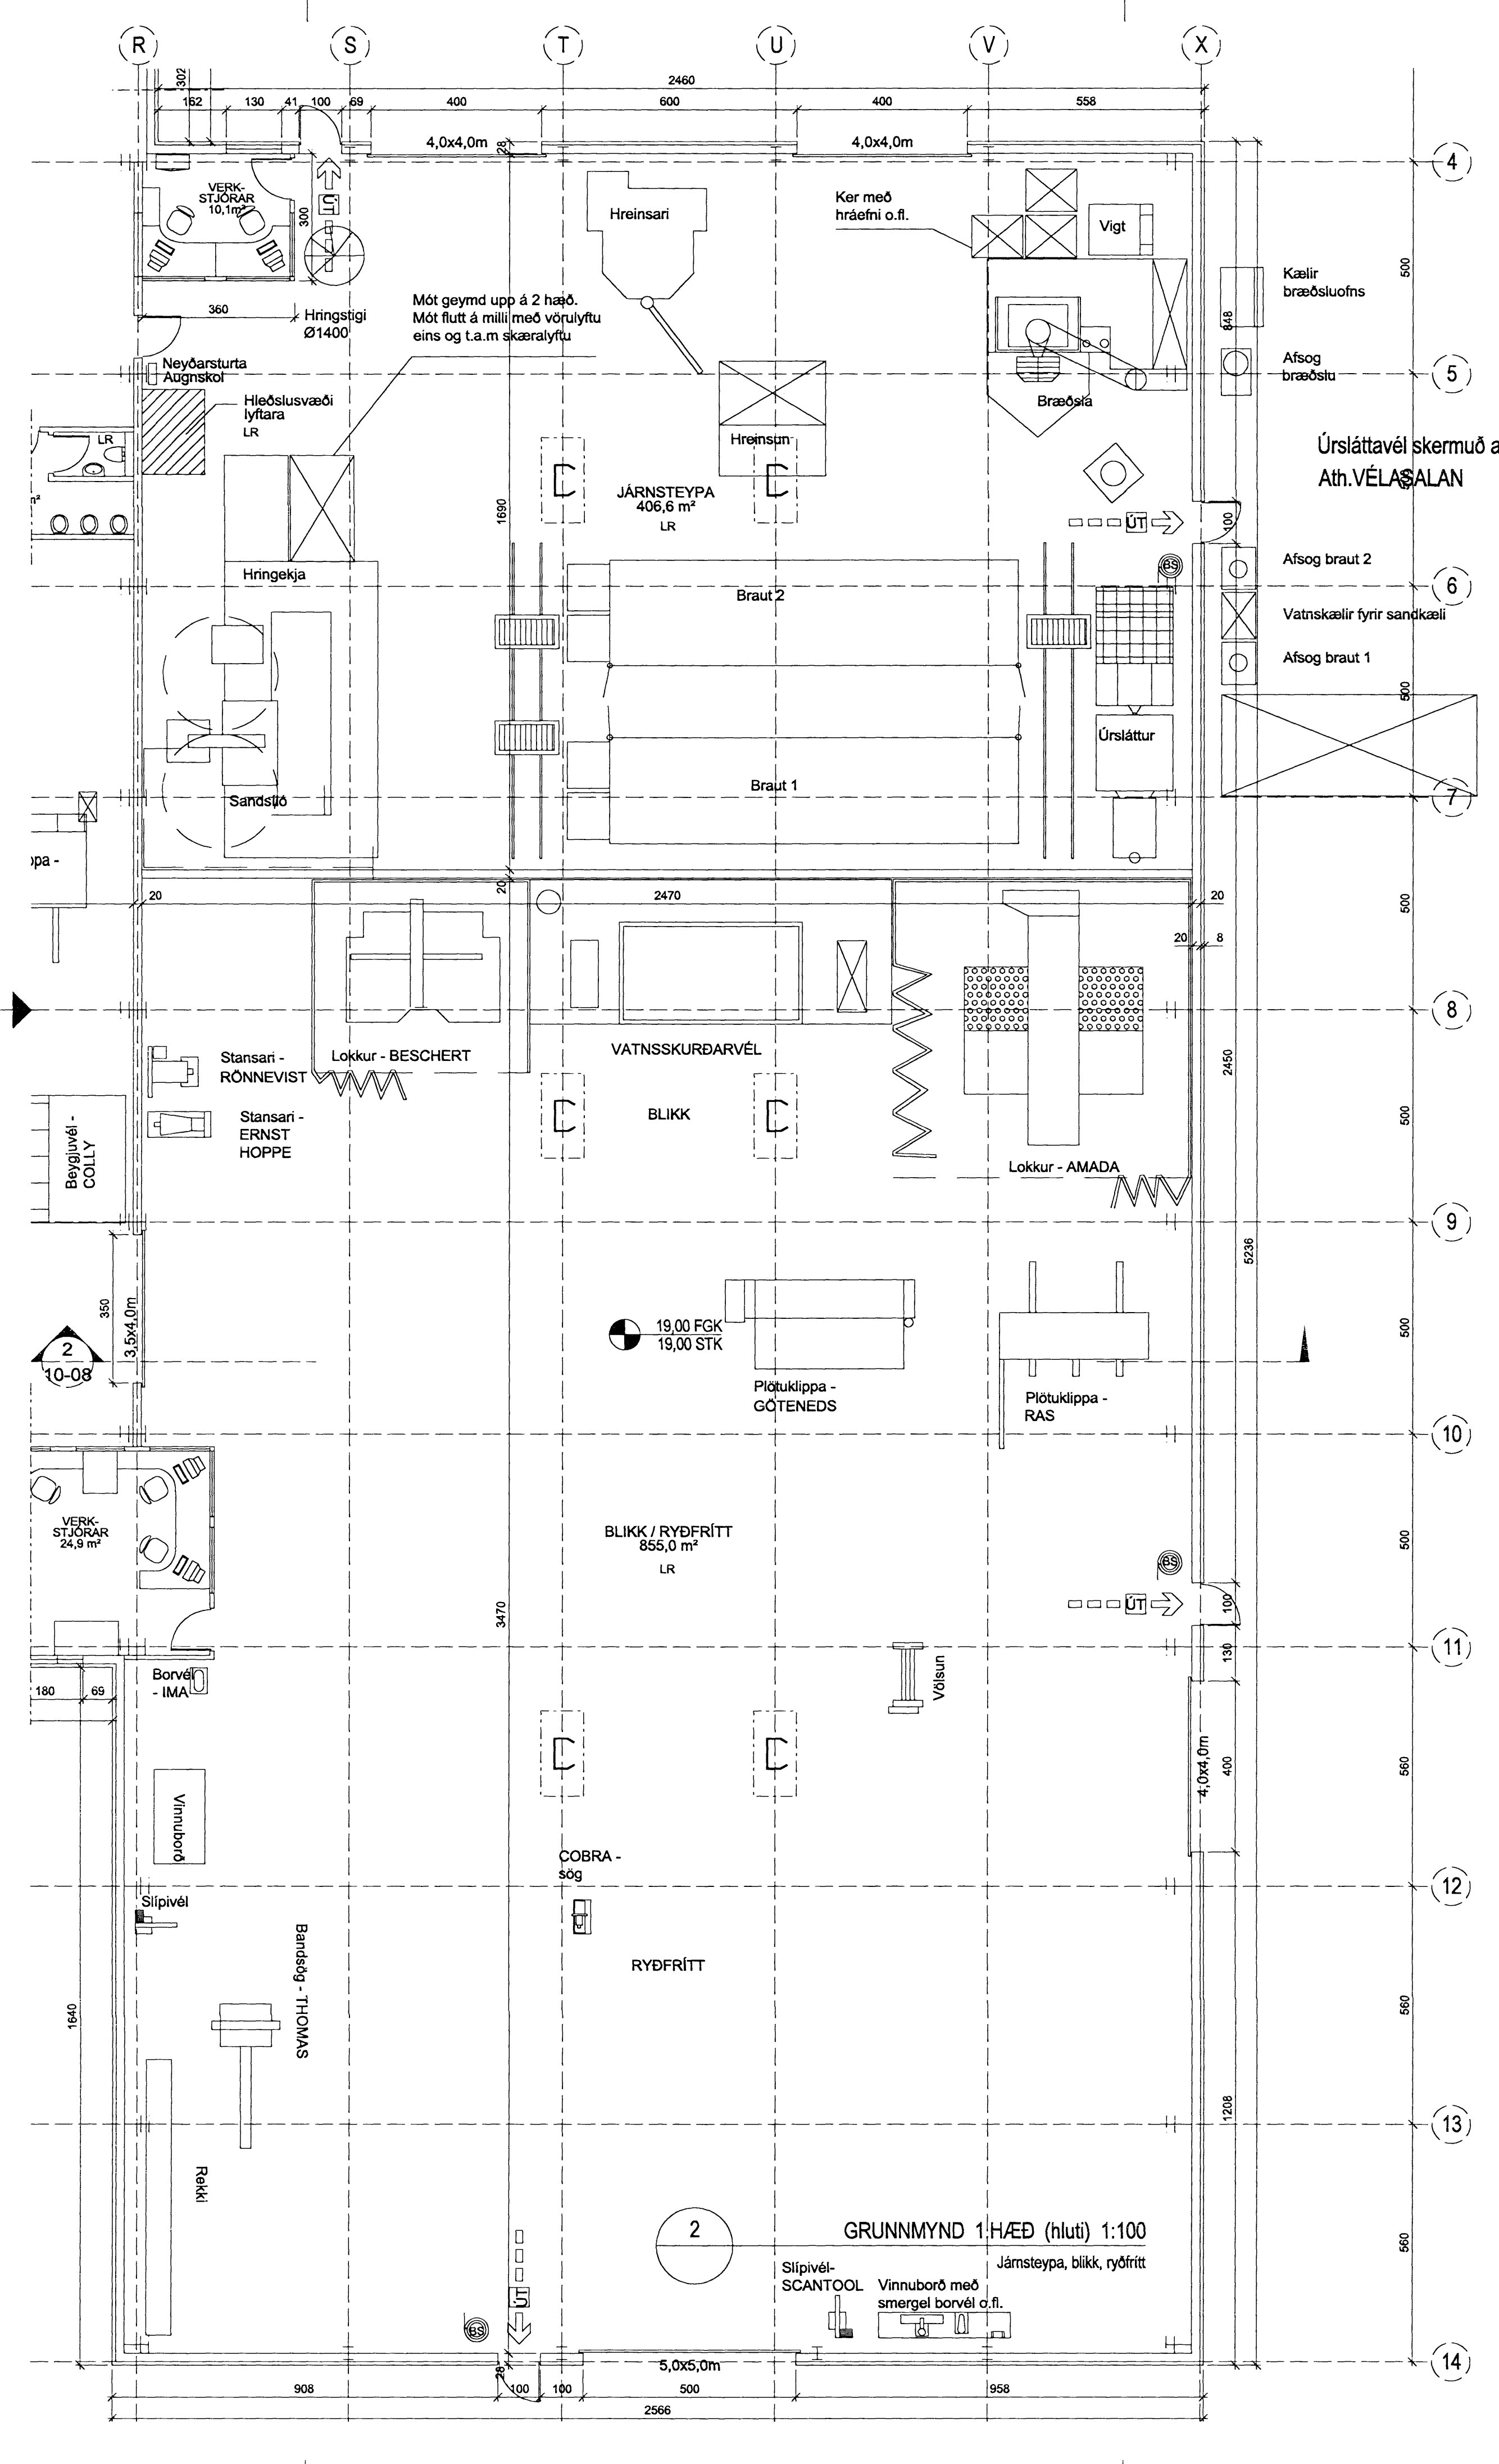


GRUNNMYND 1.HÆÐ (hluti) 1:100
Járnsteypa, blikk, ryðfritt

Samykkt þann
17. OKT. 2007
Byggingafrúnn í Hafnarfirði
F.n. Kristján Þórarinnsson

Úrslattavél skermuó af
Ath. VÉLASALAN

- Afsog braut 2
- Vatnskælir fyrir sandkæli
- Afsog braut 1

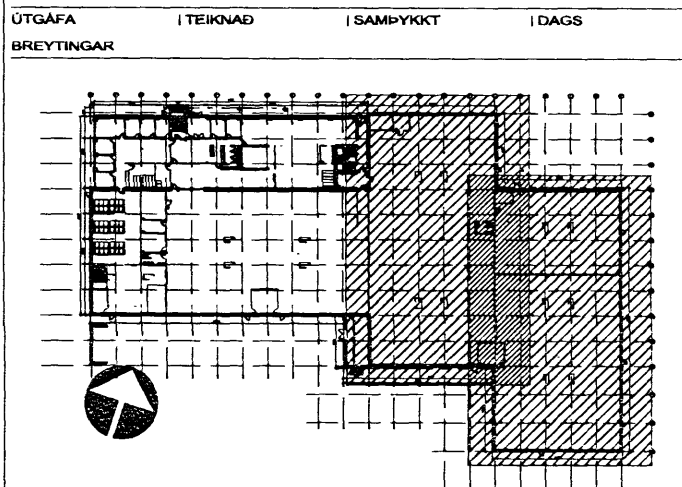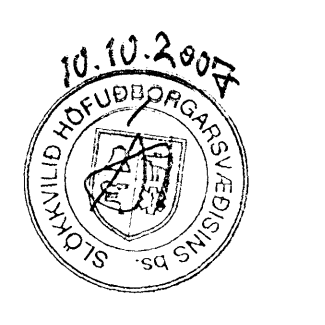

ASK Arkitektar
Geisgötu 9
101 Reykjavík
Sími 515 0300
Fax 515 0319
www.ask.is

Artun aðalhönnuðar:
Hinn

Högl Már Halldórsdóttir arkitekt F.A.I. kt. 301256-7049

GJÁHELLA 4, HAFNARFIRÐI
HÉÐINN

VERKFRONI
HEIT TEIÐNINGAR
ADALTEIKNINGAR
GRUNNMYND 1. HÆÐ (hluti)

MKV 1 AT
1:100
TEIÐNAD
HMH / ÖI
DAGS
10.10.07

VERK NÚ
06124

NUMER TEIÐNINGAR
10-05

ÚTGÁFA