

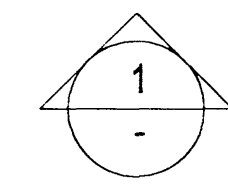
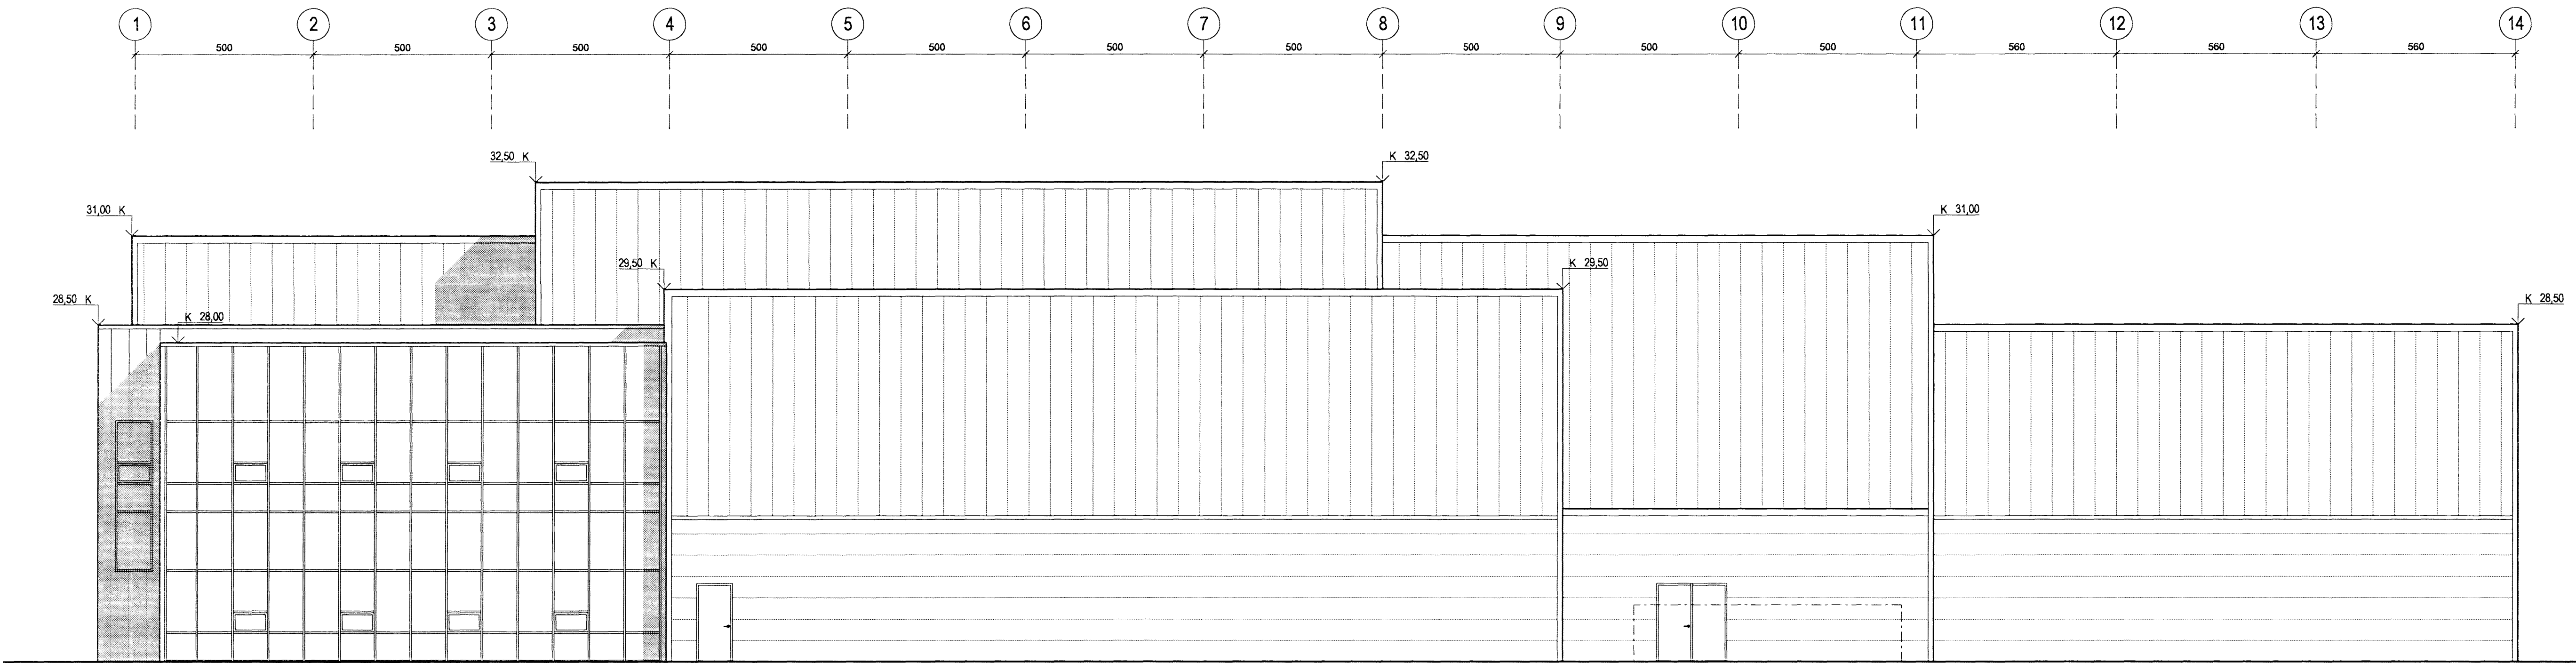




Samþykkt þann  
17. OKT. 2007  
Byggingafultrúinn í Hafnarfirði  
F.h. Kristján Þórarinnsson

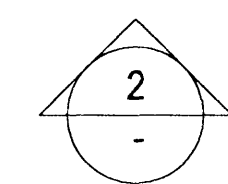

ÚTLIT 1:100  
ÚTLIT VESTUR

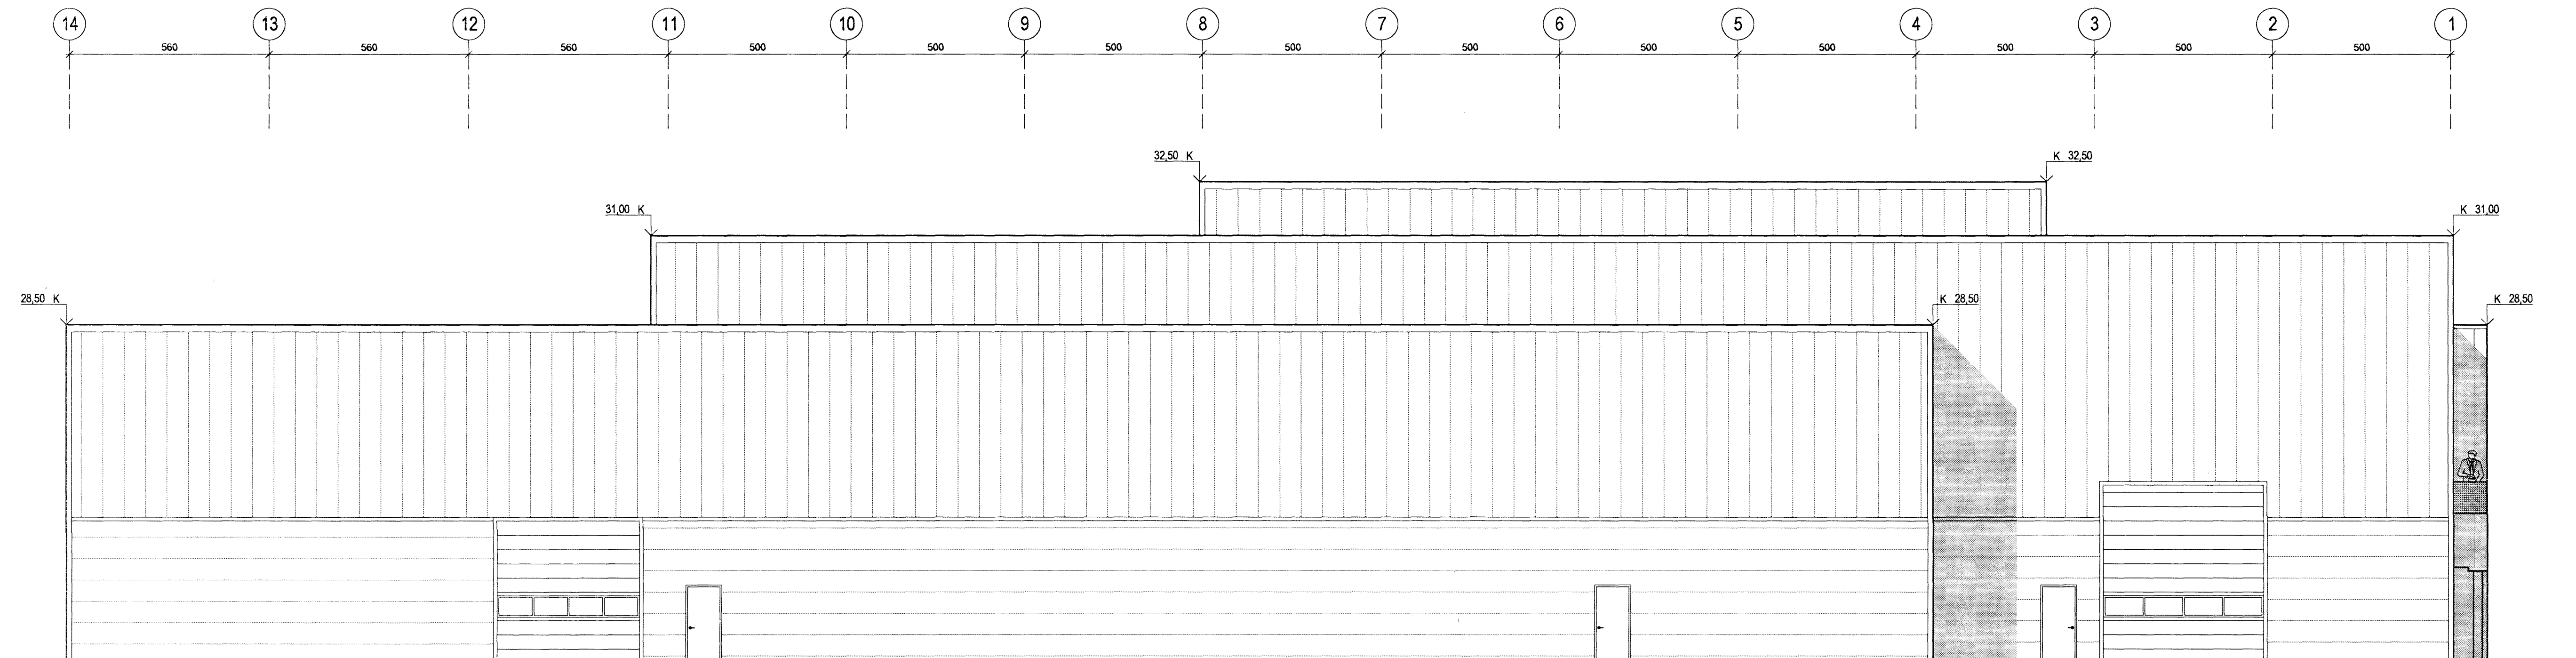

ÚTLIT 1:100  
ÚTLIT AUSTUR

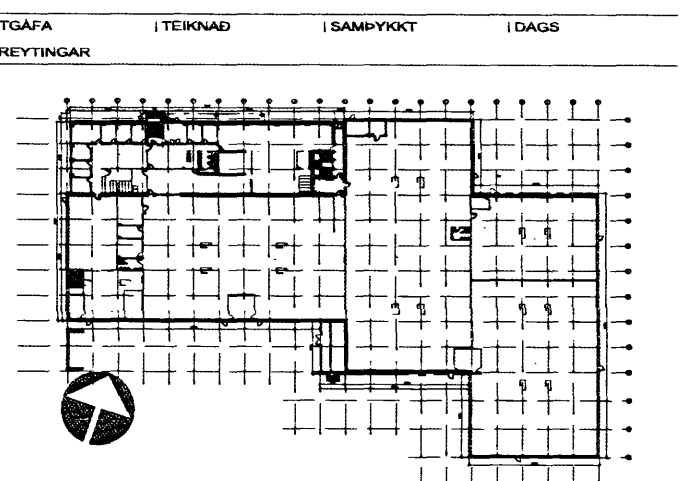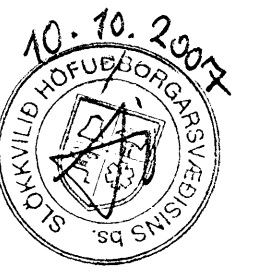

ASK Arkitektar  
Geirgötu 9  
101 Reykjavík  
Sími 515 0300  
Fax: 515 0319  
www.ask.is

Áttun aðalhönnuðar:  
*Hinn*

**ASK**  
ARKITEKTAR

Holgi Már Halldórsson arkitekt FAI, kt. 301258-7049

GJÁHELLA 4, HAFNARFIRÐI  
HÉÐINN

VERK NÚM.	NÚMUR TEIKNINGAR	ÚTGAFA
06124	10-10	10.10.07

MYN NÚM.	TEIKNADUR	DAGS
1:100	HMH / OI	10.10.07