



GRUNNMYND 1. HÆÐ 1/100

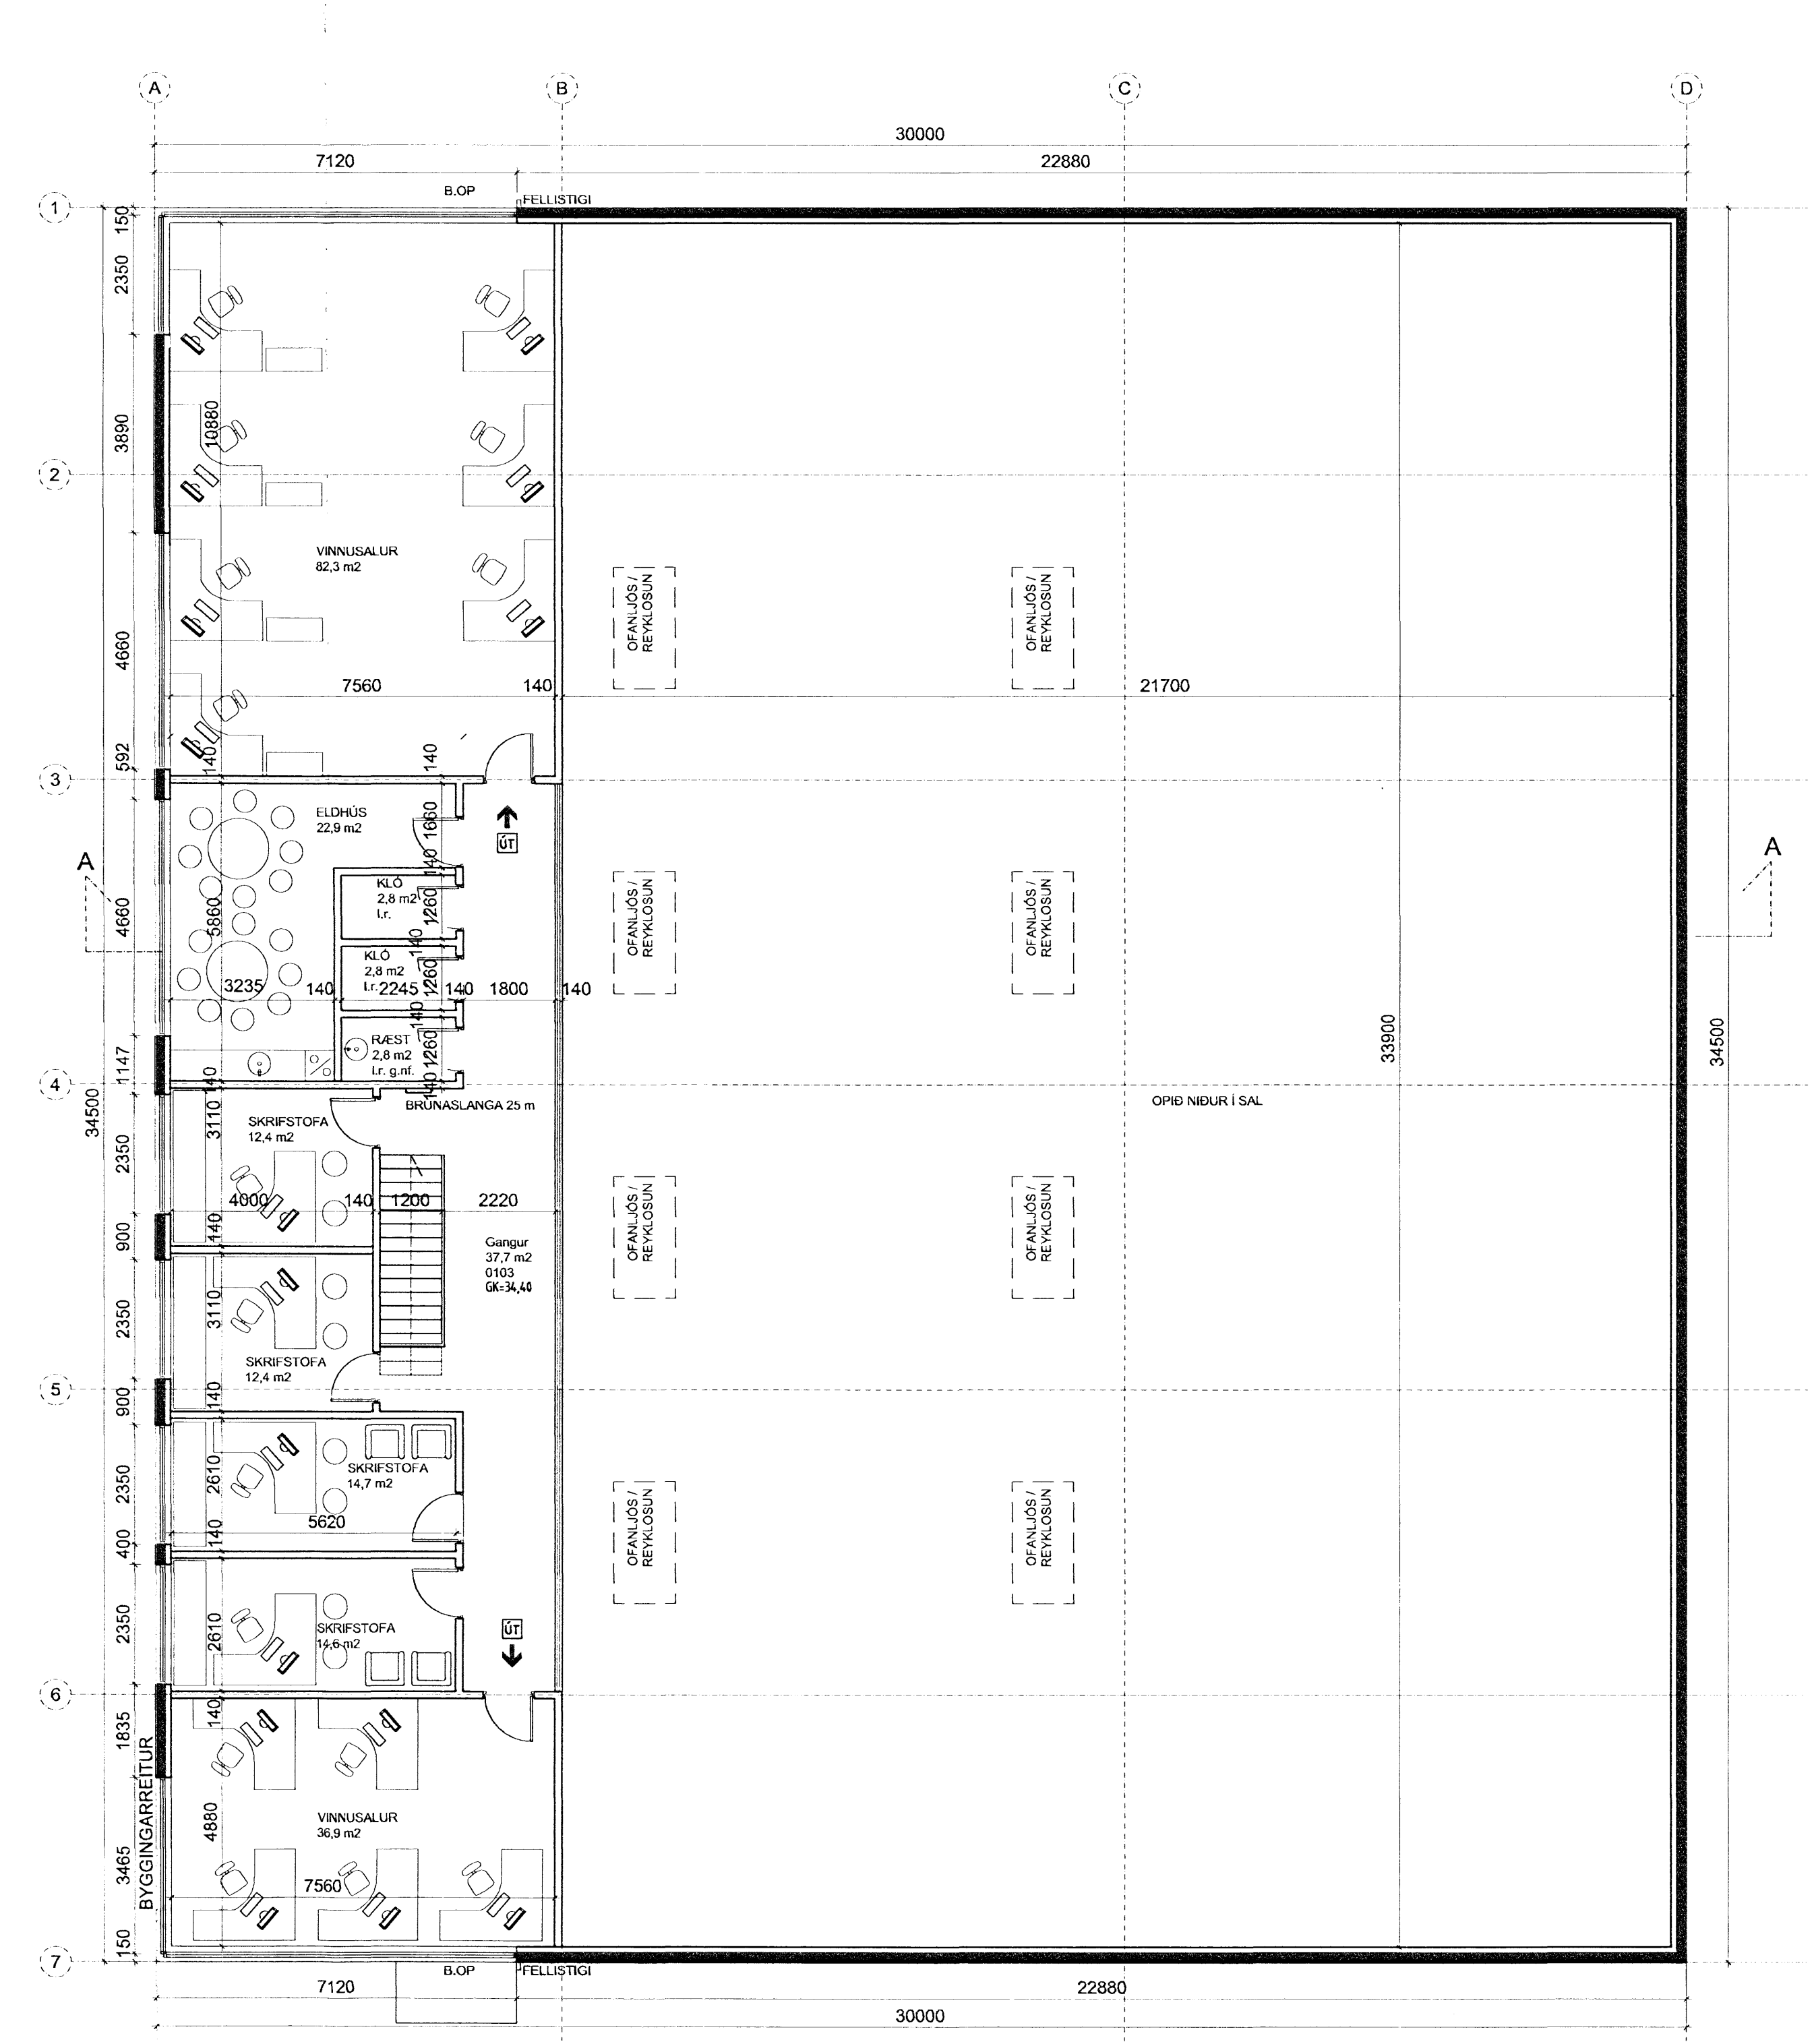

GRUNNMYND MILLIPALLUR 1/100


Samþykkt þann
17 OKT. 2007
Byggingafulltrúinn í Hafnarfirði
F.n. Kristján Þórarinnsson

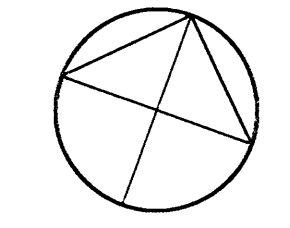

BREYTINGAR			
NR.	DAGS.	BREYTING	SP.
01	10.10.07	Sniðfletir svertir	

TEKTON
HÖNNUN - SKIPULAG - RÁÐGJÖF

HÁTEIGSVEGUR 7 TEL: +354 561 1910
105 REYKJAVÍK FAX: +354 561 1921
ÍSLAND TEKTON@TEKTON.IS
KT: 471293-2109 WWW.TEKTON.IS
HAUKUR HARÐARSON ARKIT. FAI / FSSA KT: 221162-2269
GUÐM. HUGI GUÐMUNDSSON KT: 211066-5129
GUNNLAUGUR JÓNASSON ARKIT. KT: 090462-2299
ÞORLEIFUR EGGERTSSON ARKIT. KT: 040603-4849

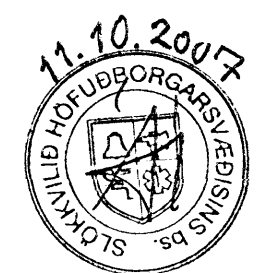


SAMÞYKKT
VERK
ALEXANDER ÓLAFSSON EHF
ÁLFHELLA 3

TEIKNING
GRUNNMYND 1. HÆÐ, MILLIPALLUR
OG SNEIÐING

KVARNI
1:100

DAGS.
01.10.2007
TEIKNAD AF
GJ

TEIKNING NR.
0102

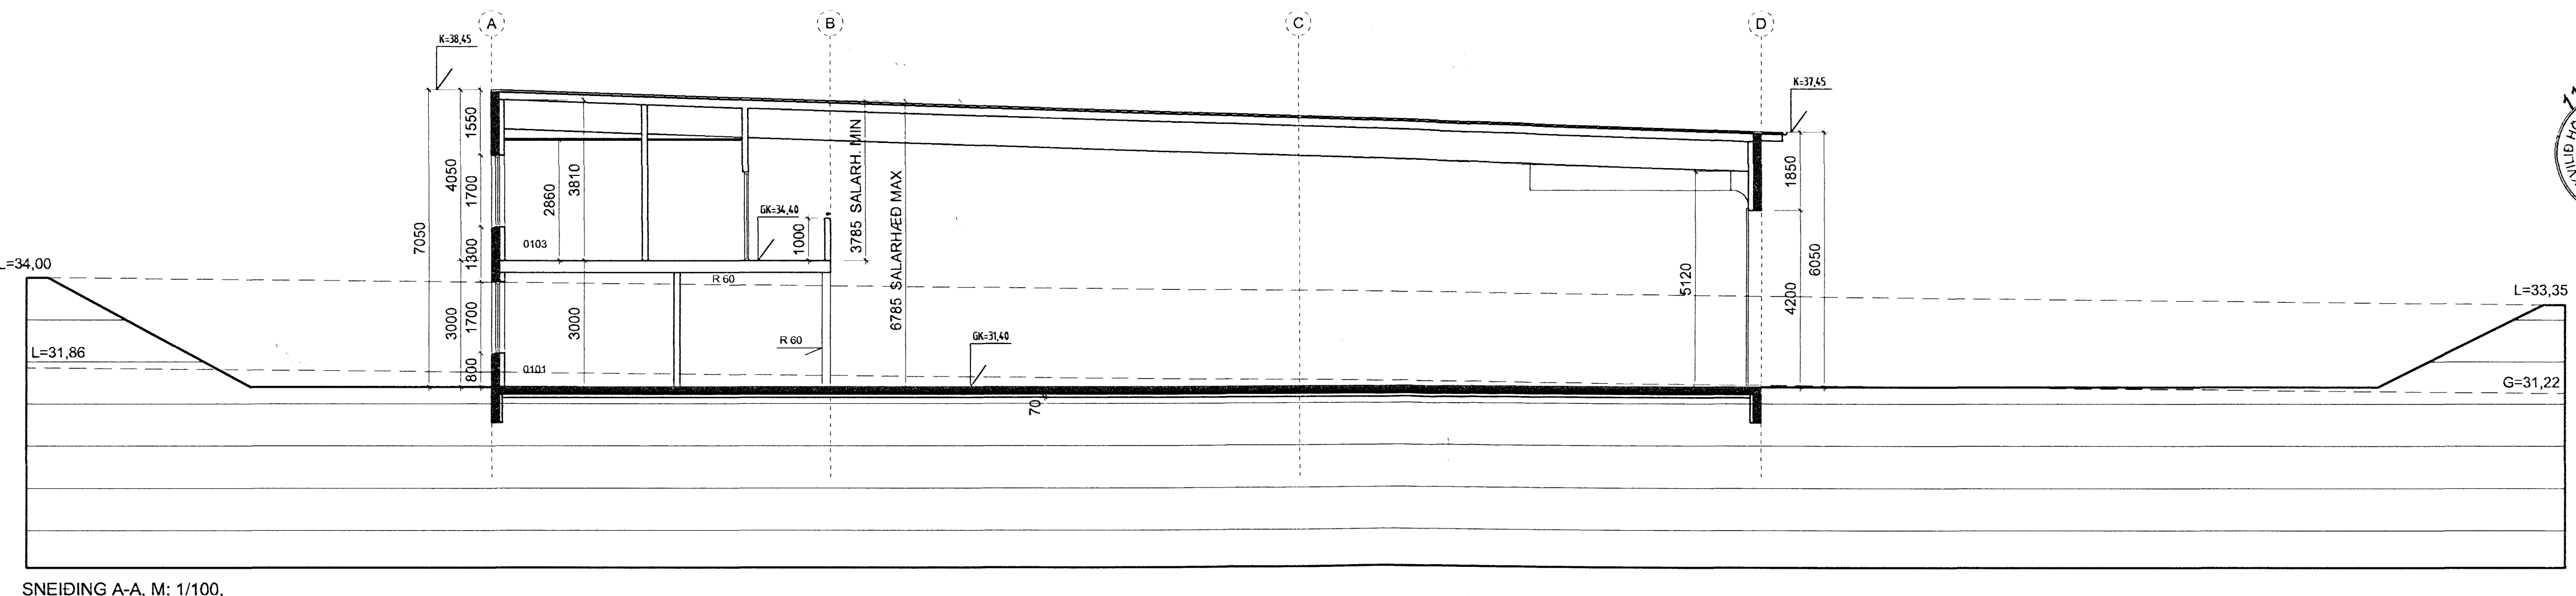

SNEIÐING A-A, M: 1/100,