



Upprunalegur höfundur: Batteríð ehf.

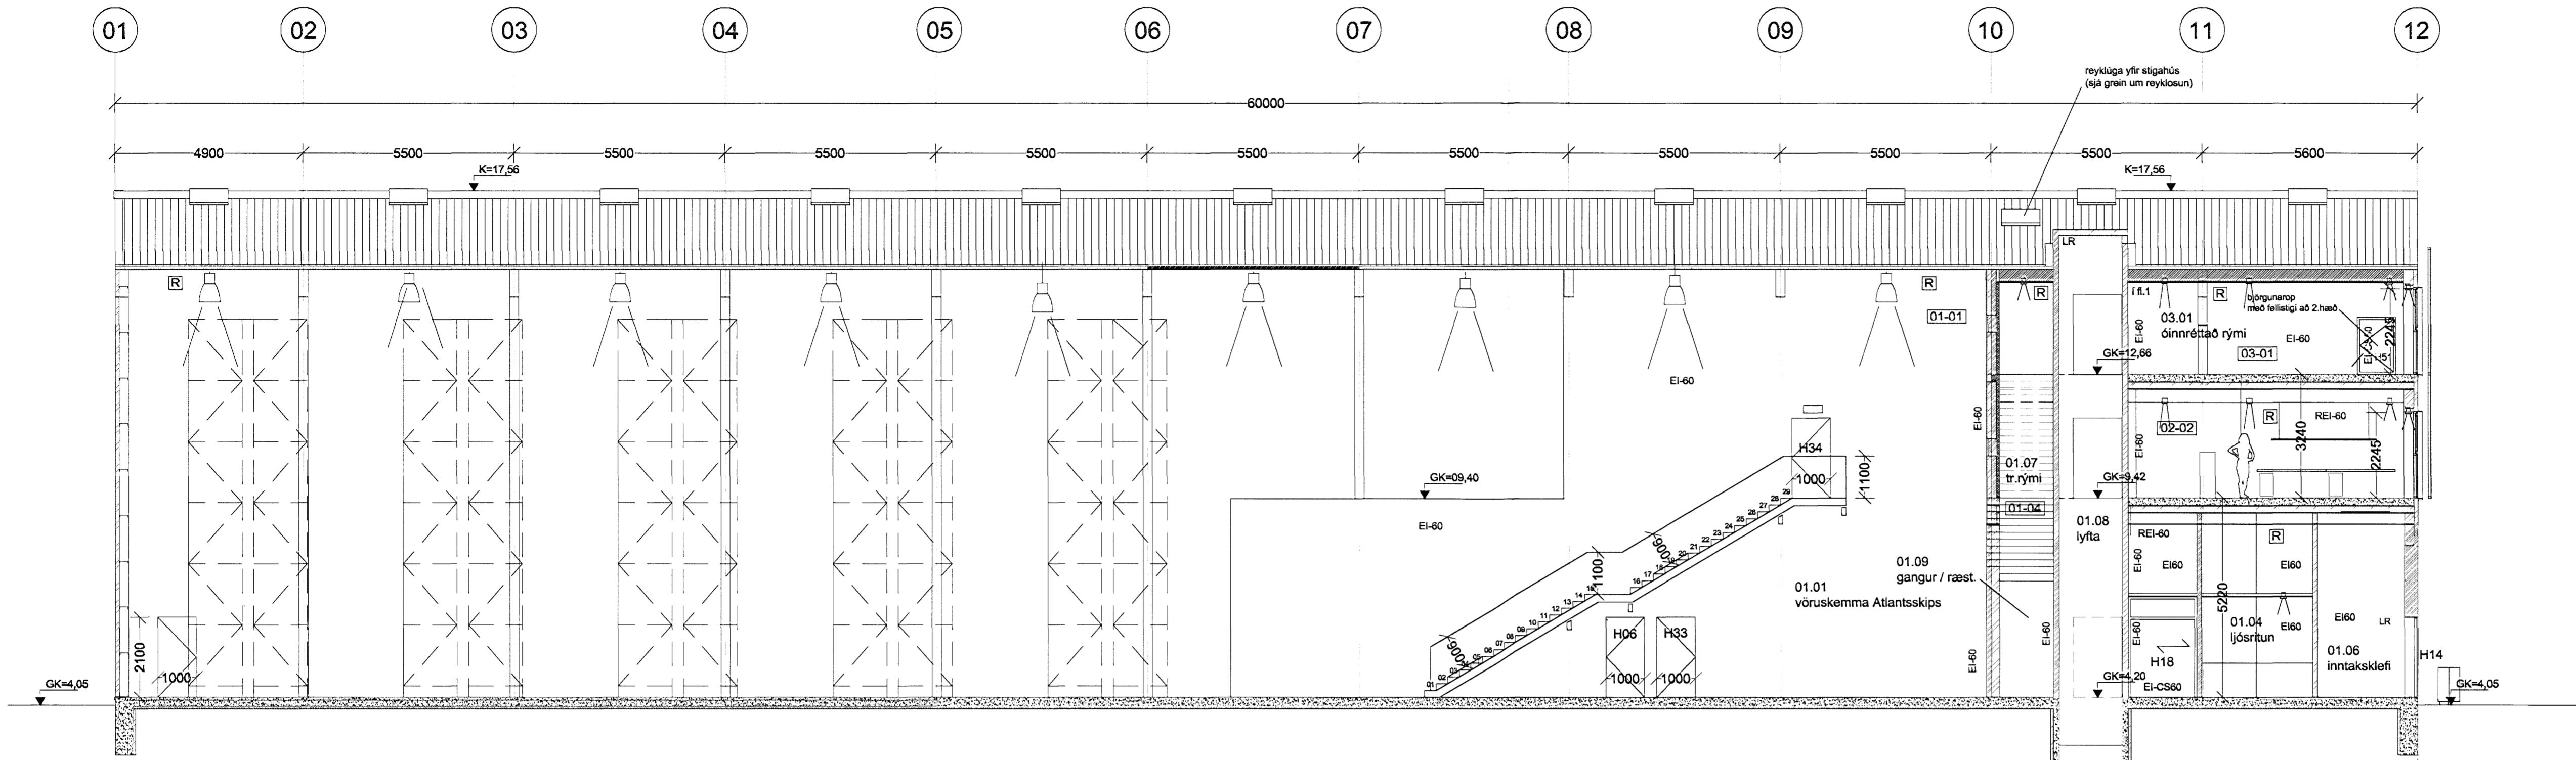


SNEIÐING AA

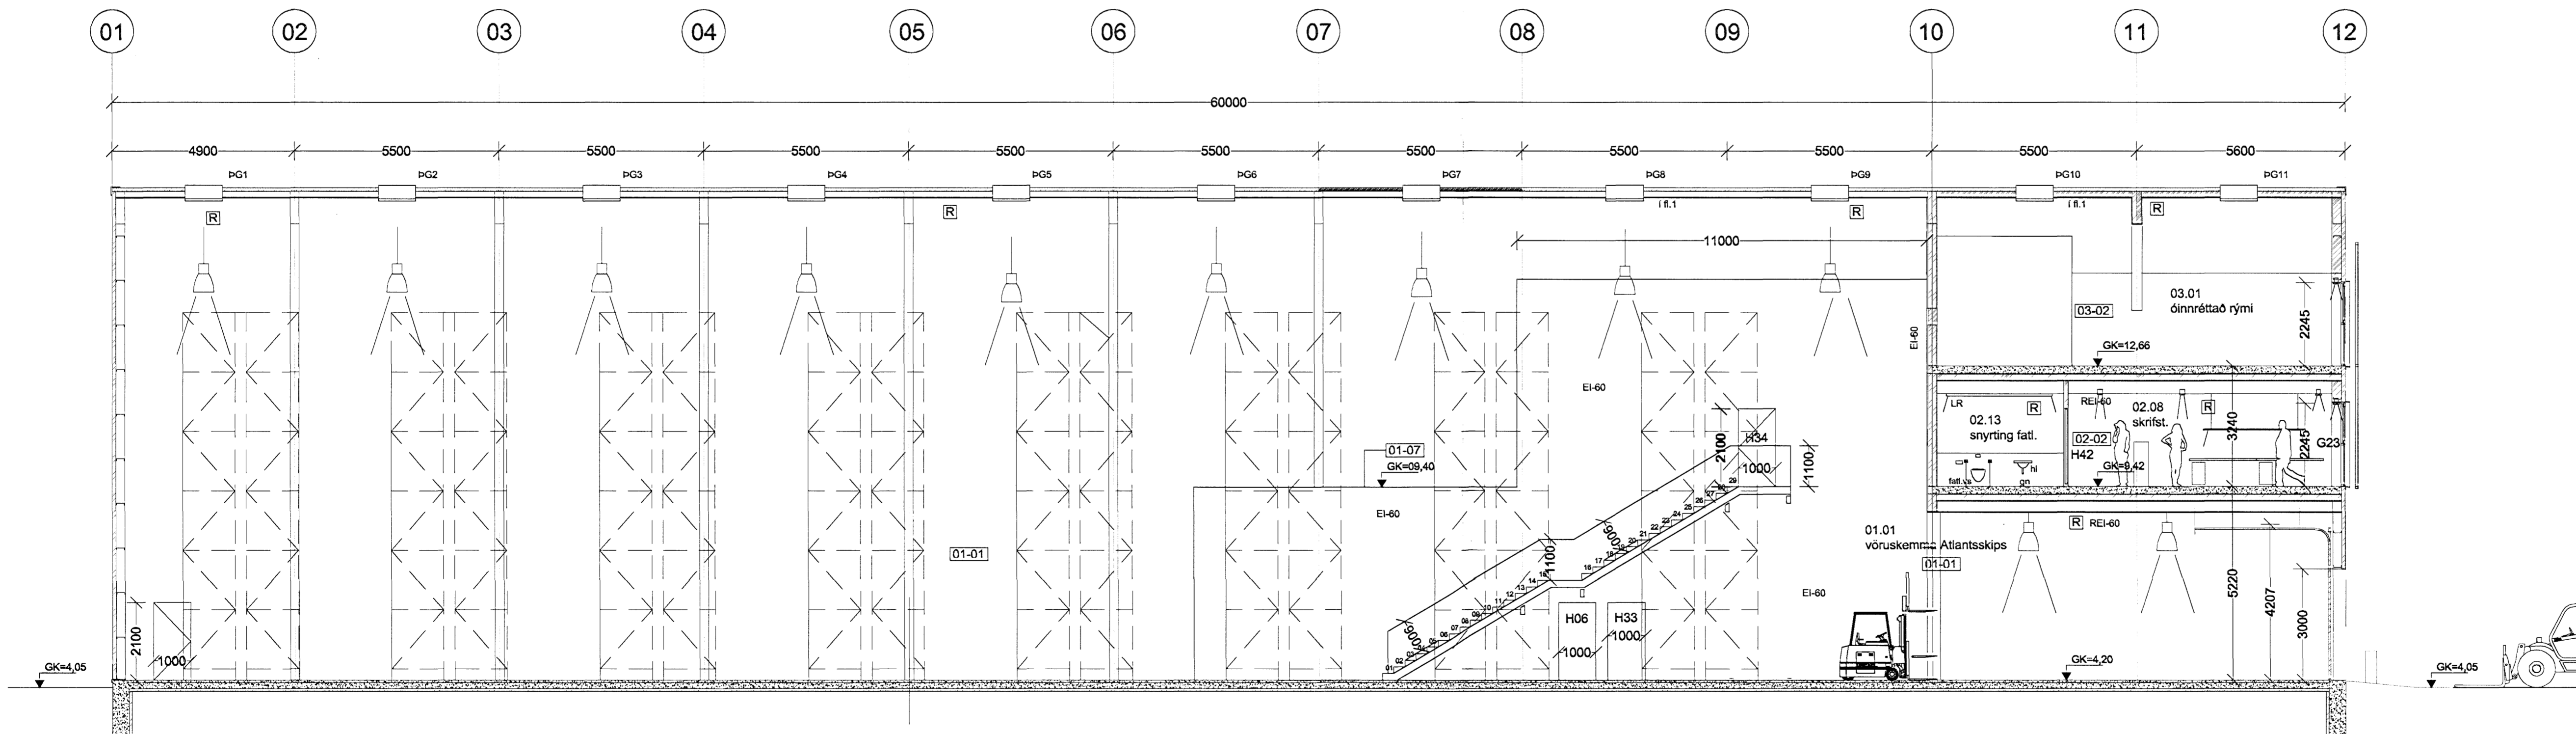

SNEIÐING BB

**ATLANTSSKIP**  
VÖRU- OG SKRIFSTOFUBYGGING  
Óseyrarbraut 26 b 220 Hafnarfjörður 0646  
Landnúmer: 198328  
Sigr. 1400-01-67600260, Mhl. 01  
**ADALUPPDRÁTTUR**  
SNÍÐ AA OG BB  
0646-0-(99)-A-306  
ÚTGÁFA-00

MKV.: 1:100  
TEIKNAD: AE/M  
ÚTGÁFA DAGS: 21.08.2007  
STOFN. DAGS: 22.08.2007

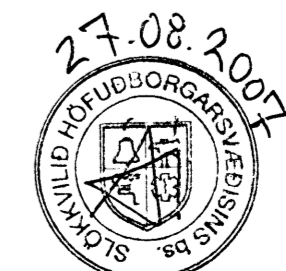

Jón Ólafur Ólafsson FAI  
kt: 090658-0289  
Sigurður Einarsson FAI  
kt: 110457-2789  
Sigrður Harðarson FAI  
kt: 030446-3999

**BATTERÍÐ**  
ARKITEKTUR

kt: 521291-1258  
Trönuráunni 1  
220 Hafnarfjörður  
Sí: 54 54 700 F: 54 54 701  
Netfang: batteri@arkitekt.is  
Heimasíða: www.arkitekt.is