




Upprunalegur höfundur: Batteríð ehf.

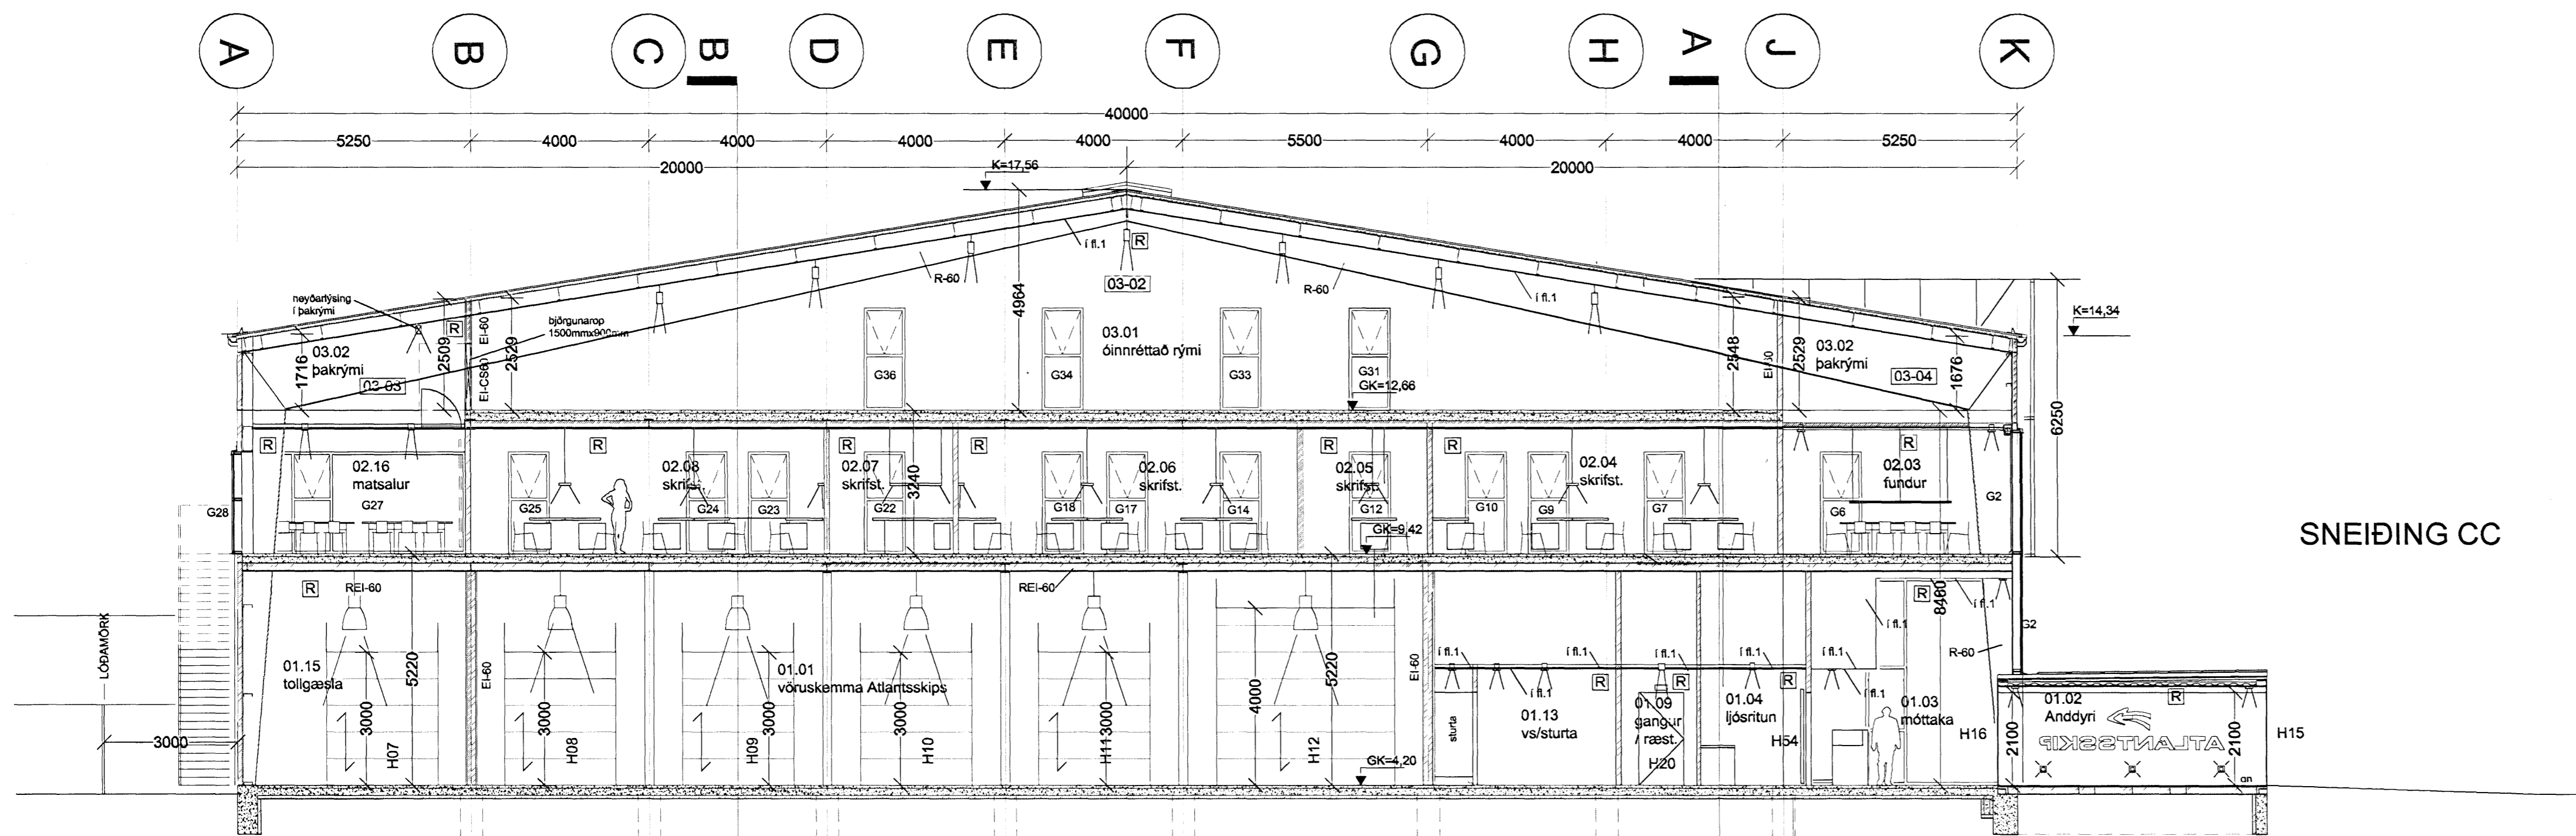


SNEIÐING CC

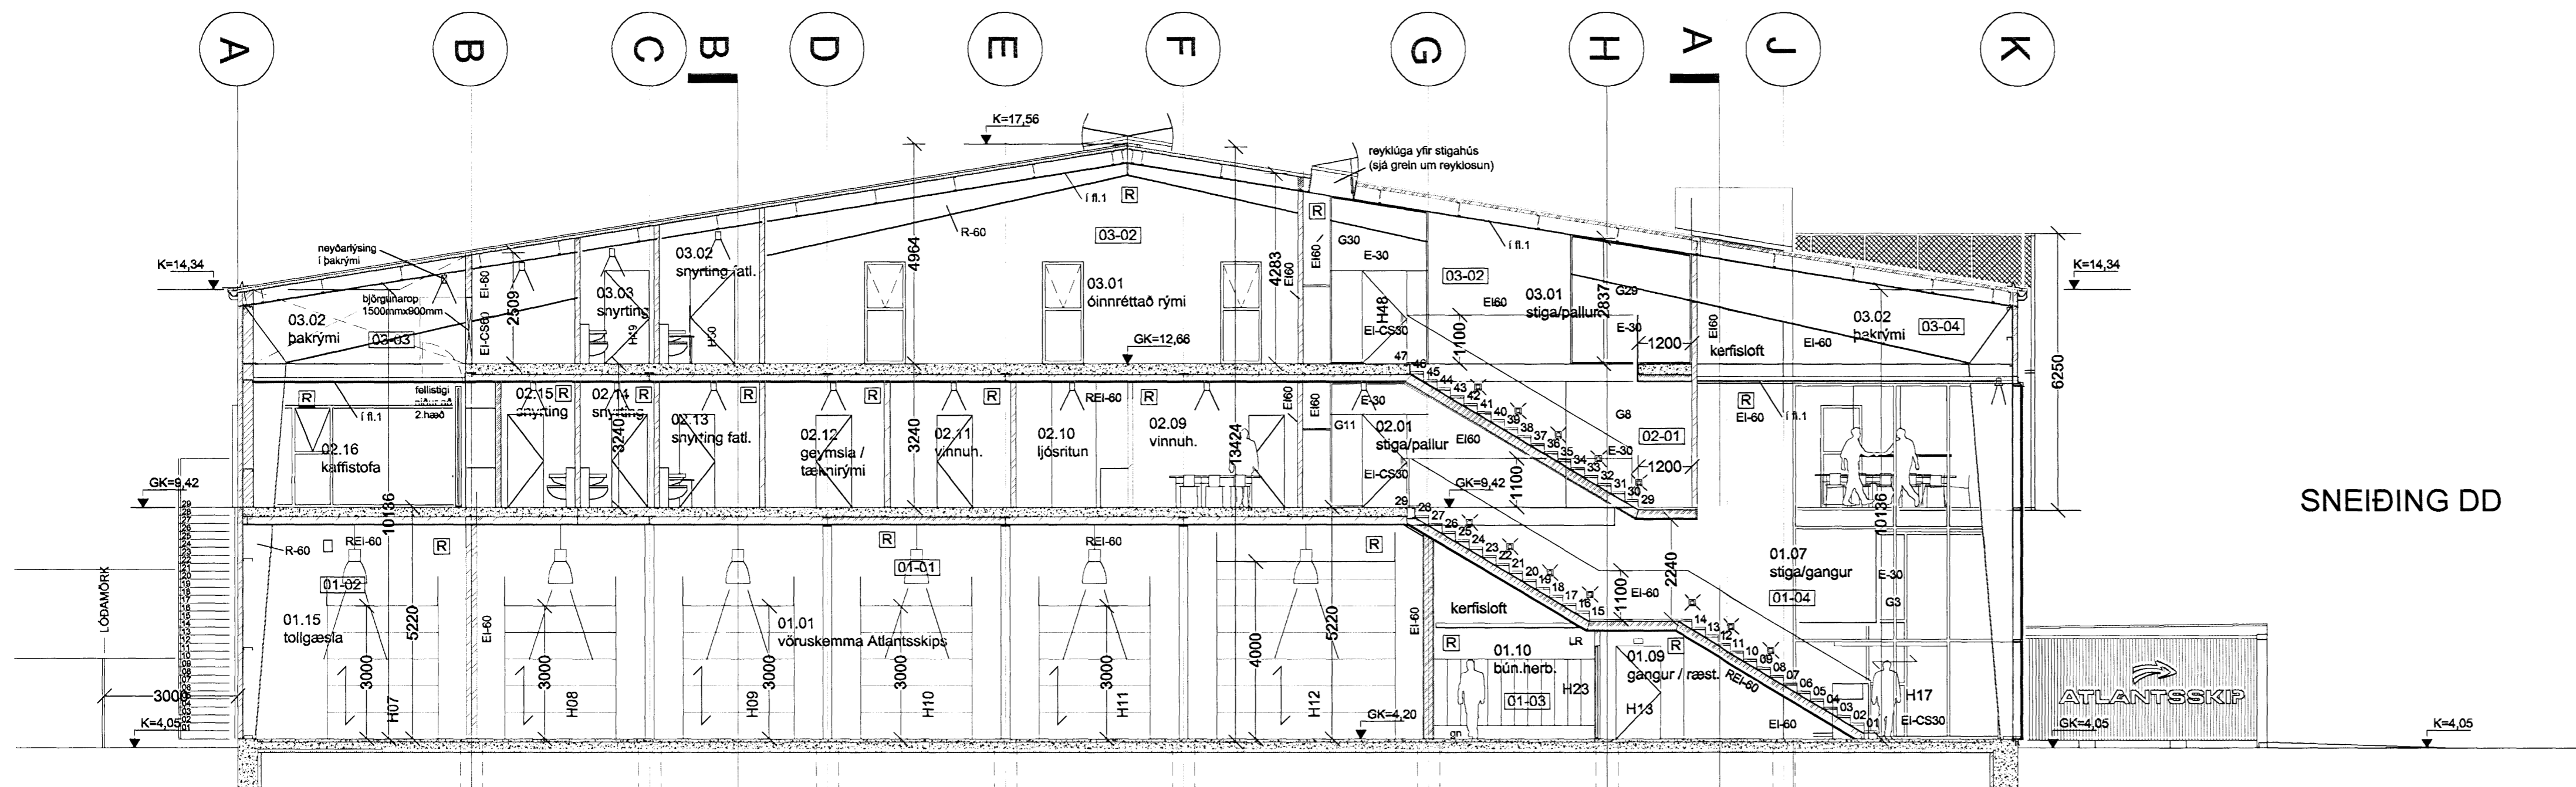

SNEIÐING DD

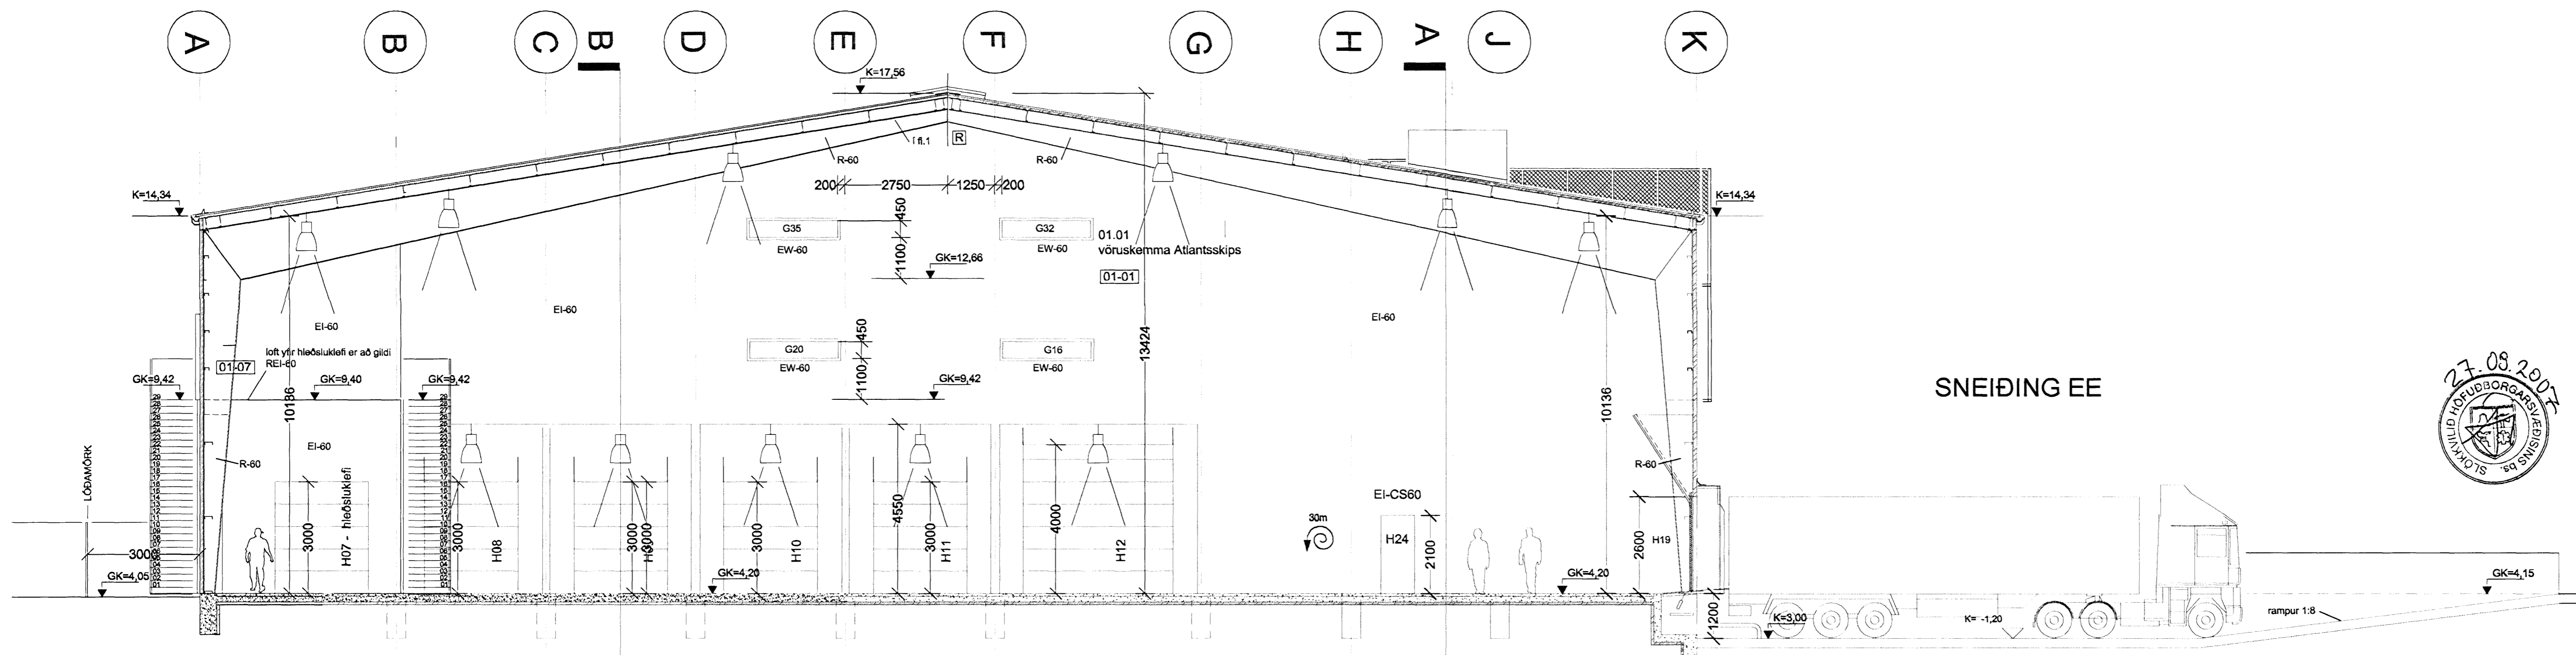

SNEIÐING EE

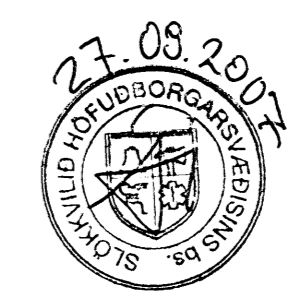

**ATLANTSSKIP**  
 VÖRU- OG SKRIFSTOFUBYGGING  
 Óseyrarbraut 26 b 220 Hafnarfjörður 0646  
 Landnúmer: 198329  
 Stgr: 1400-01-67600260, MNI: 01  
**ABALUPPRÁTTUR**  
 SNÍÐ CC, DD OG EE 0646-0-(99)-A-307  
 MKV: 1:100  
 TEIKNAD: AE/M  
 ÚTGÁFA DAGS: 21.08.2007  
 STOFN. DAGS: 22.08.2007  
**ÚTGÁFA-00**

**BATTERÍÐ**  
 ARKITEKTUR  
 Jón Ólafur Ólafsson FAI  
 kt: 090655-4099  
 Sigurður Einarsson FAI  
 kt: 110457-2789  
 Sigurður Harðarson FAI  
 kt: 030446-3889  
 kt: 521291-1259  
 Trónuharúni 1  
 220 Hafnarfjörður  
 S: 54 54 703 F: 54 54 701  
 Netfang: batteri@arkitekt.is  
 Heimasíða: www.arkitekt.is