



Upprunalegur höfundur: Batteríð ehf.

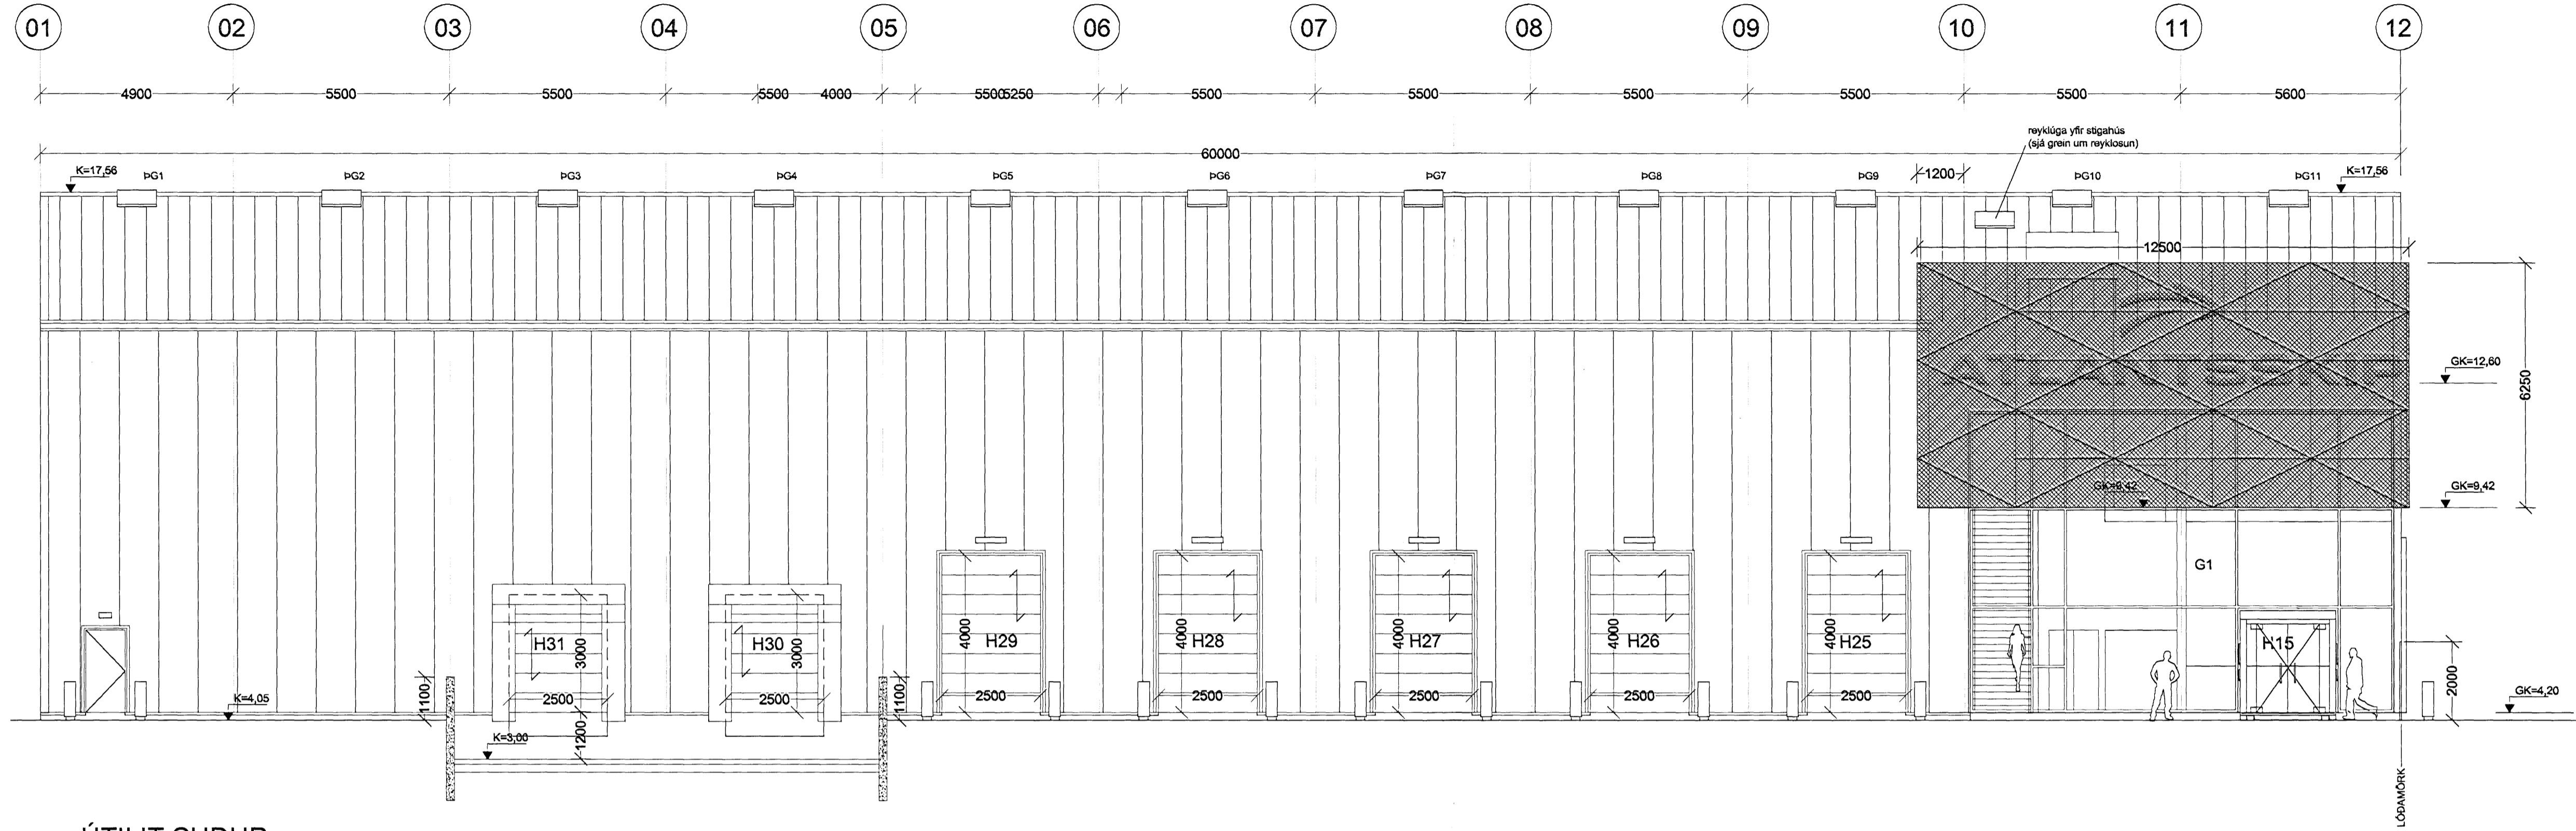

ÚTILIT SUÐUR

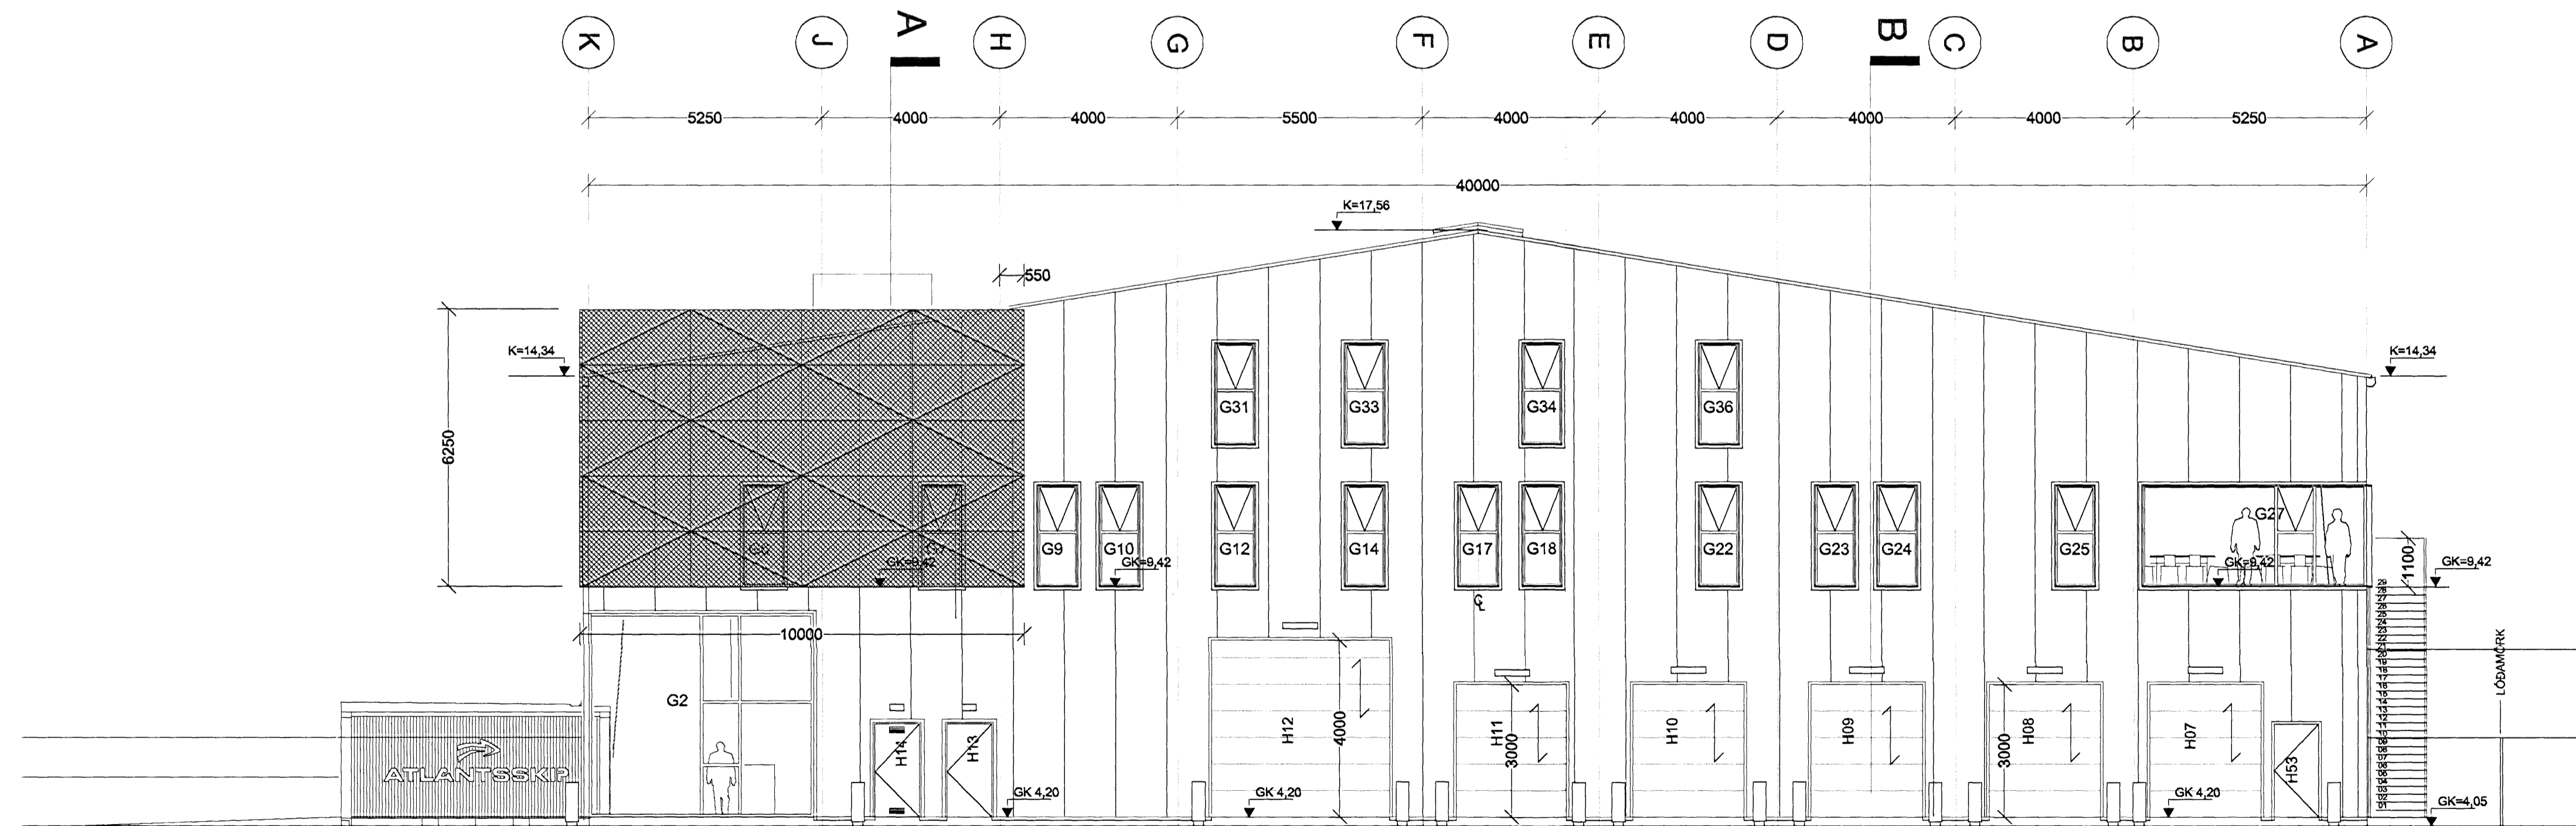

ÚTILIT AUSTUR

ATLANTSSKIP
 VÖRU- OG SKRIFSTOFUBYGGING
 Öseyrarbraut 26 b 220 Hafnarfjörður 0646
 Landnúmer: 198329
 Stgr. 1400-01-67800260, Mhl. 01
ADALUPPDRÁTTUR
 ÚTLIT SUÐUR OG AUSTUR 0646-0-(99)-A-308
 MKV.: 1:100
 TEIKNAD: AE/M
 ÚTGÁFA DAGS: 21.08.2007
 STOFN. DAGS: 22.06.2007
ÚTGÁFA-00

BATTERÍÐ
 ARKITEKTAR
 Jón Ólafur Ólafsson FÁI
 kt: 090658-4039
 Sigurður Einarsson FÁI
 kt: T10457-2789
 Sigurður Harðarson FÁI
 kt: 030448-3899
 kt: S21291-1259
 Trönuháruhl 1
 220 Hafnarfjörður
 Sí: 54 54 700 F: 54 54 701
 Netfang: batteri@arkitekt.is
 Heimasíða: www.arkitekt.is

