


ÚTLIT NORÐUR

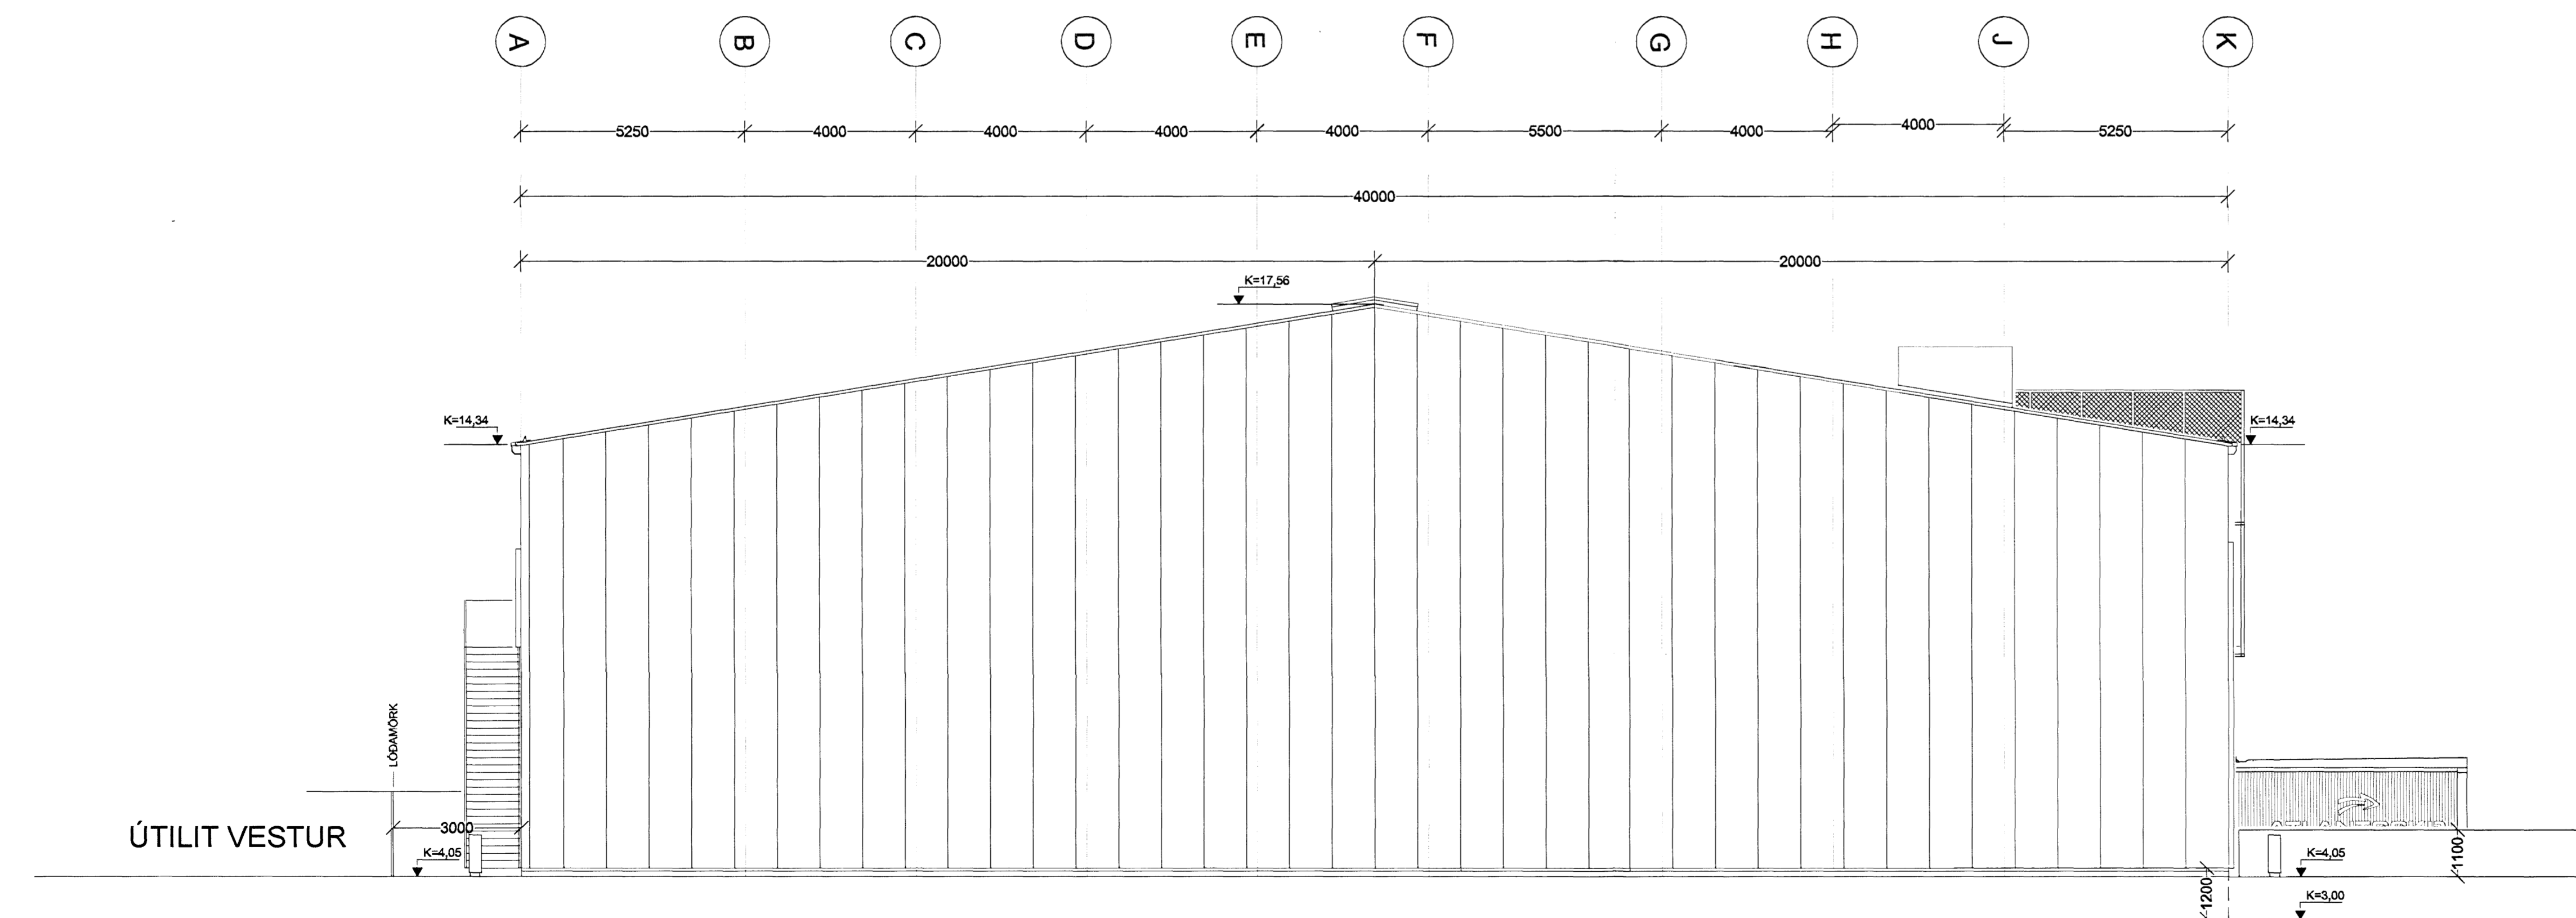

ÚTLIT VESTUR

ATLANTSSKIP
VÖRU- OG SKRIFSTOFUBYGGING
Óseyrarbraut 26 b 220 Hafnarfjörður 0646
Landnúmer: 198329
Stgr: 1400-01-67600260, MH. 01
ADALUPPDRÁTTUR
ÚTLIT NORÐUR OG VESTUR
0646-0-(99)-A-309
ÚTGÁFA-00
MKV.: 1:100
TEIKNAD: AE/M
ÚTGÁFA DAGS: 21.08.2007
STOFN. DAGS: 22.06.2007

Jón Ólafur Ólafsson FAI
kt: 090669-4069
Sigurður Einarsson FAI
kt: 110457-2789
Sigurður Harðarson FAI
kt: 030446-3969
kt: 521291-1258
Tronuhraun 1
220 Hafnarfjörður
Sí: 54 54 700 F: 54 54 701
Netfang: batteri@arkitekt.is
Heimasíða: www.arkitekt.is

