




Úr Gildi

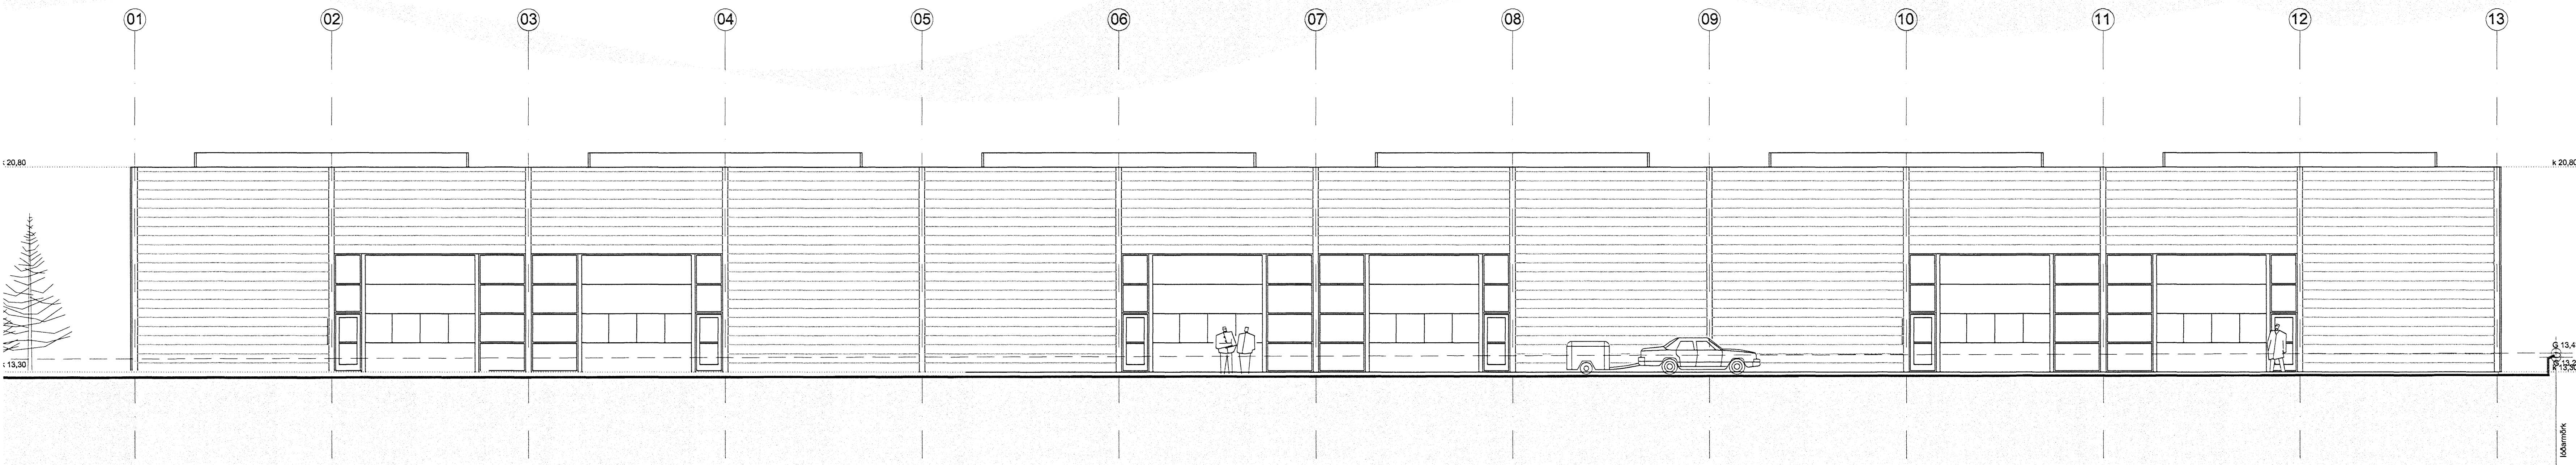

ÚTLIT SUÐUR M 1 : 100

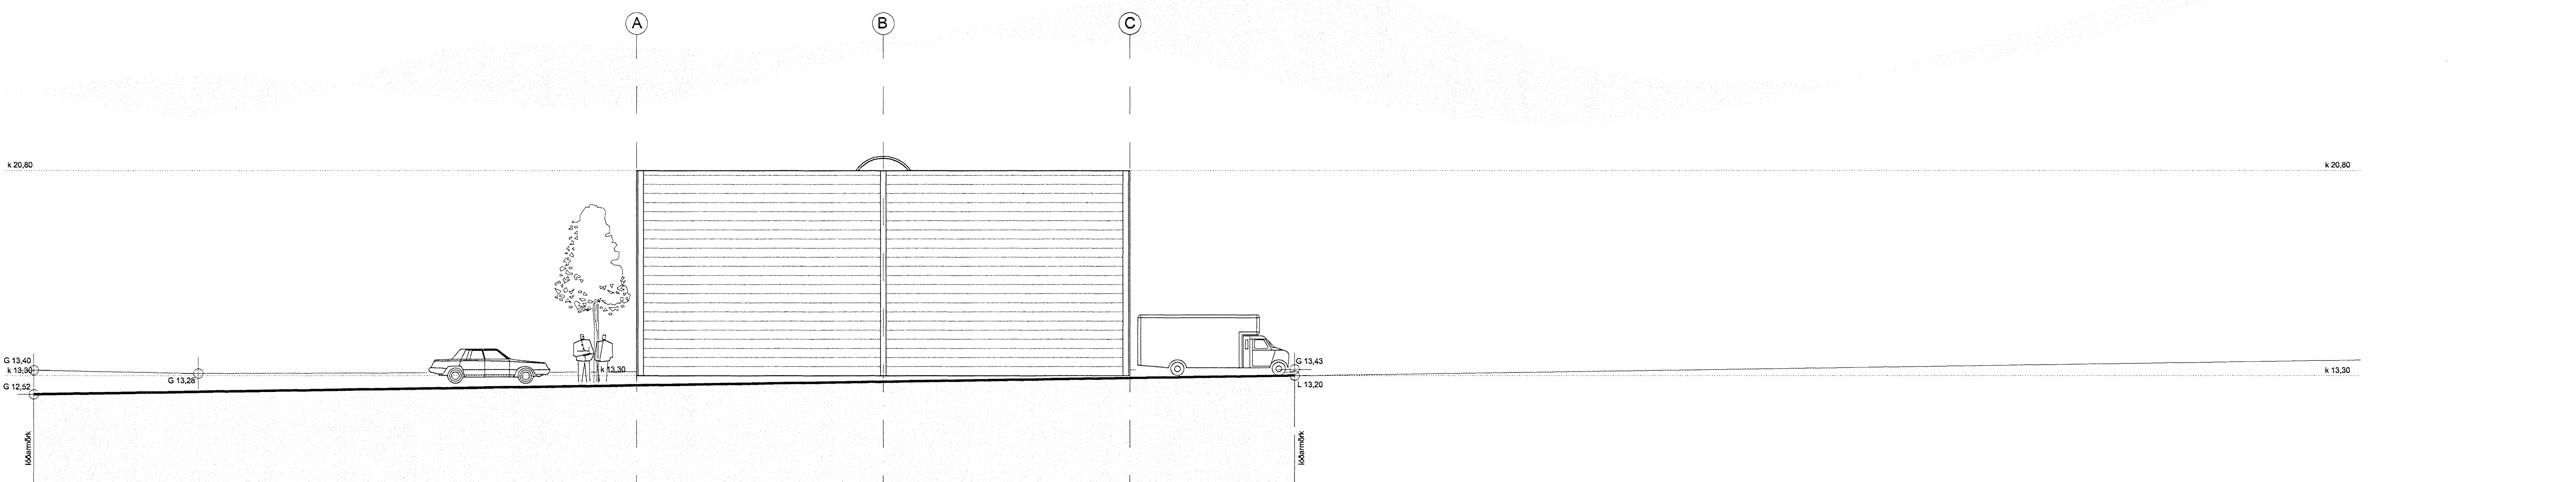

ÚTLIT VESTUR M 1 : 100

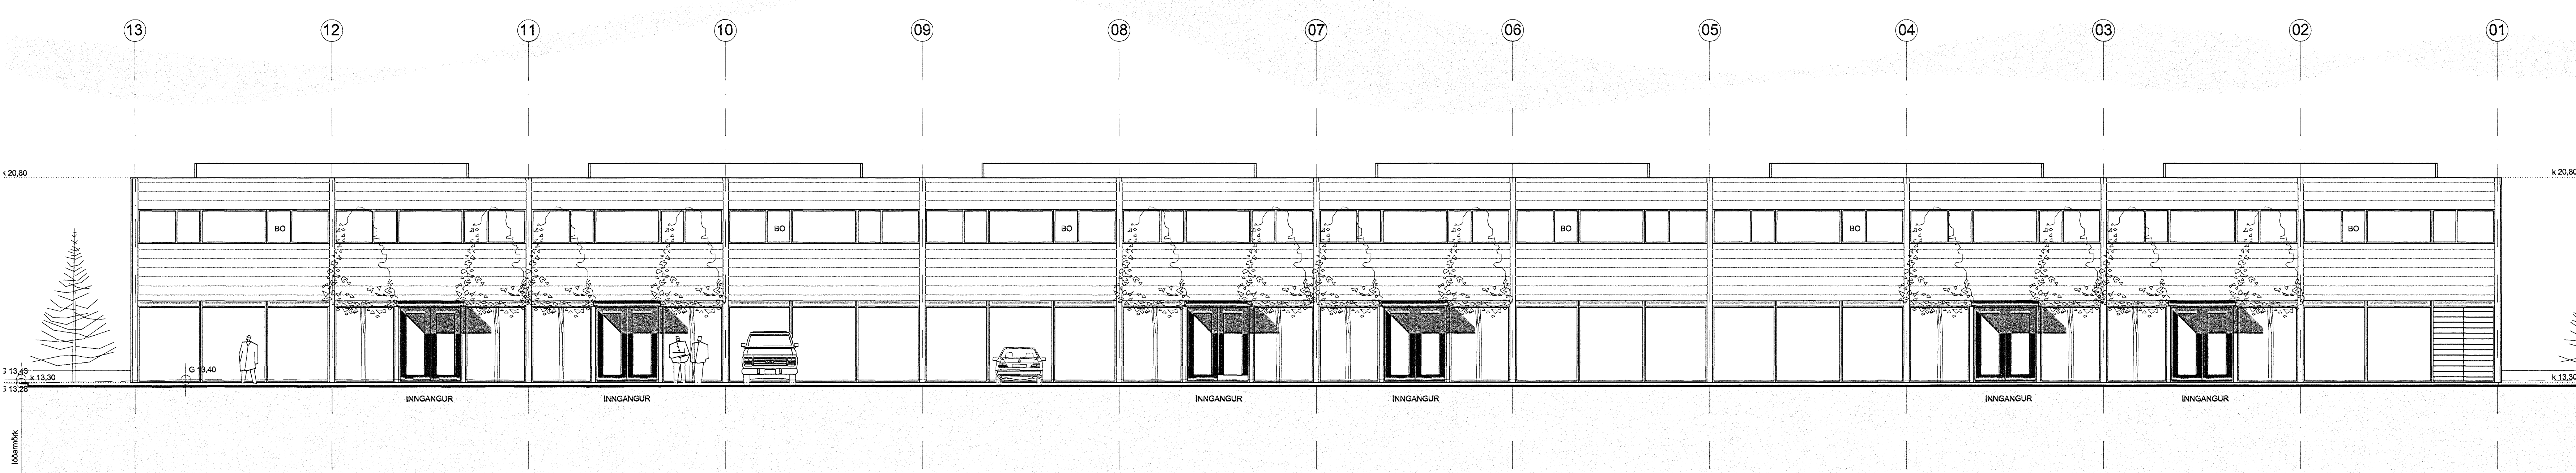

ÚTLIT NORÐUR M 1 : 100

Verkhell:	Selheia 13 Hafnarfríol
Verkhliut:	útlit
Tekniúmer:	04
Mælikvarði:	1:100
Teknað:	GKG/RA
Yfirarí:	
Samþykkt:	
Verknúmer:	
Útgáfudagur:	12. mars 2007
Tekniáskil:	C:\Documents and Settings\ragneilur\My Documents\Vinna\Selheia\agust07\Selheia 13
Úprentað:	Aug 20, 2007 - 0:15
GUDMUNDUR KR. GUDMUNDSSON ARKITEKT	

Jón Sigurðsson