




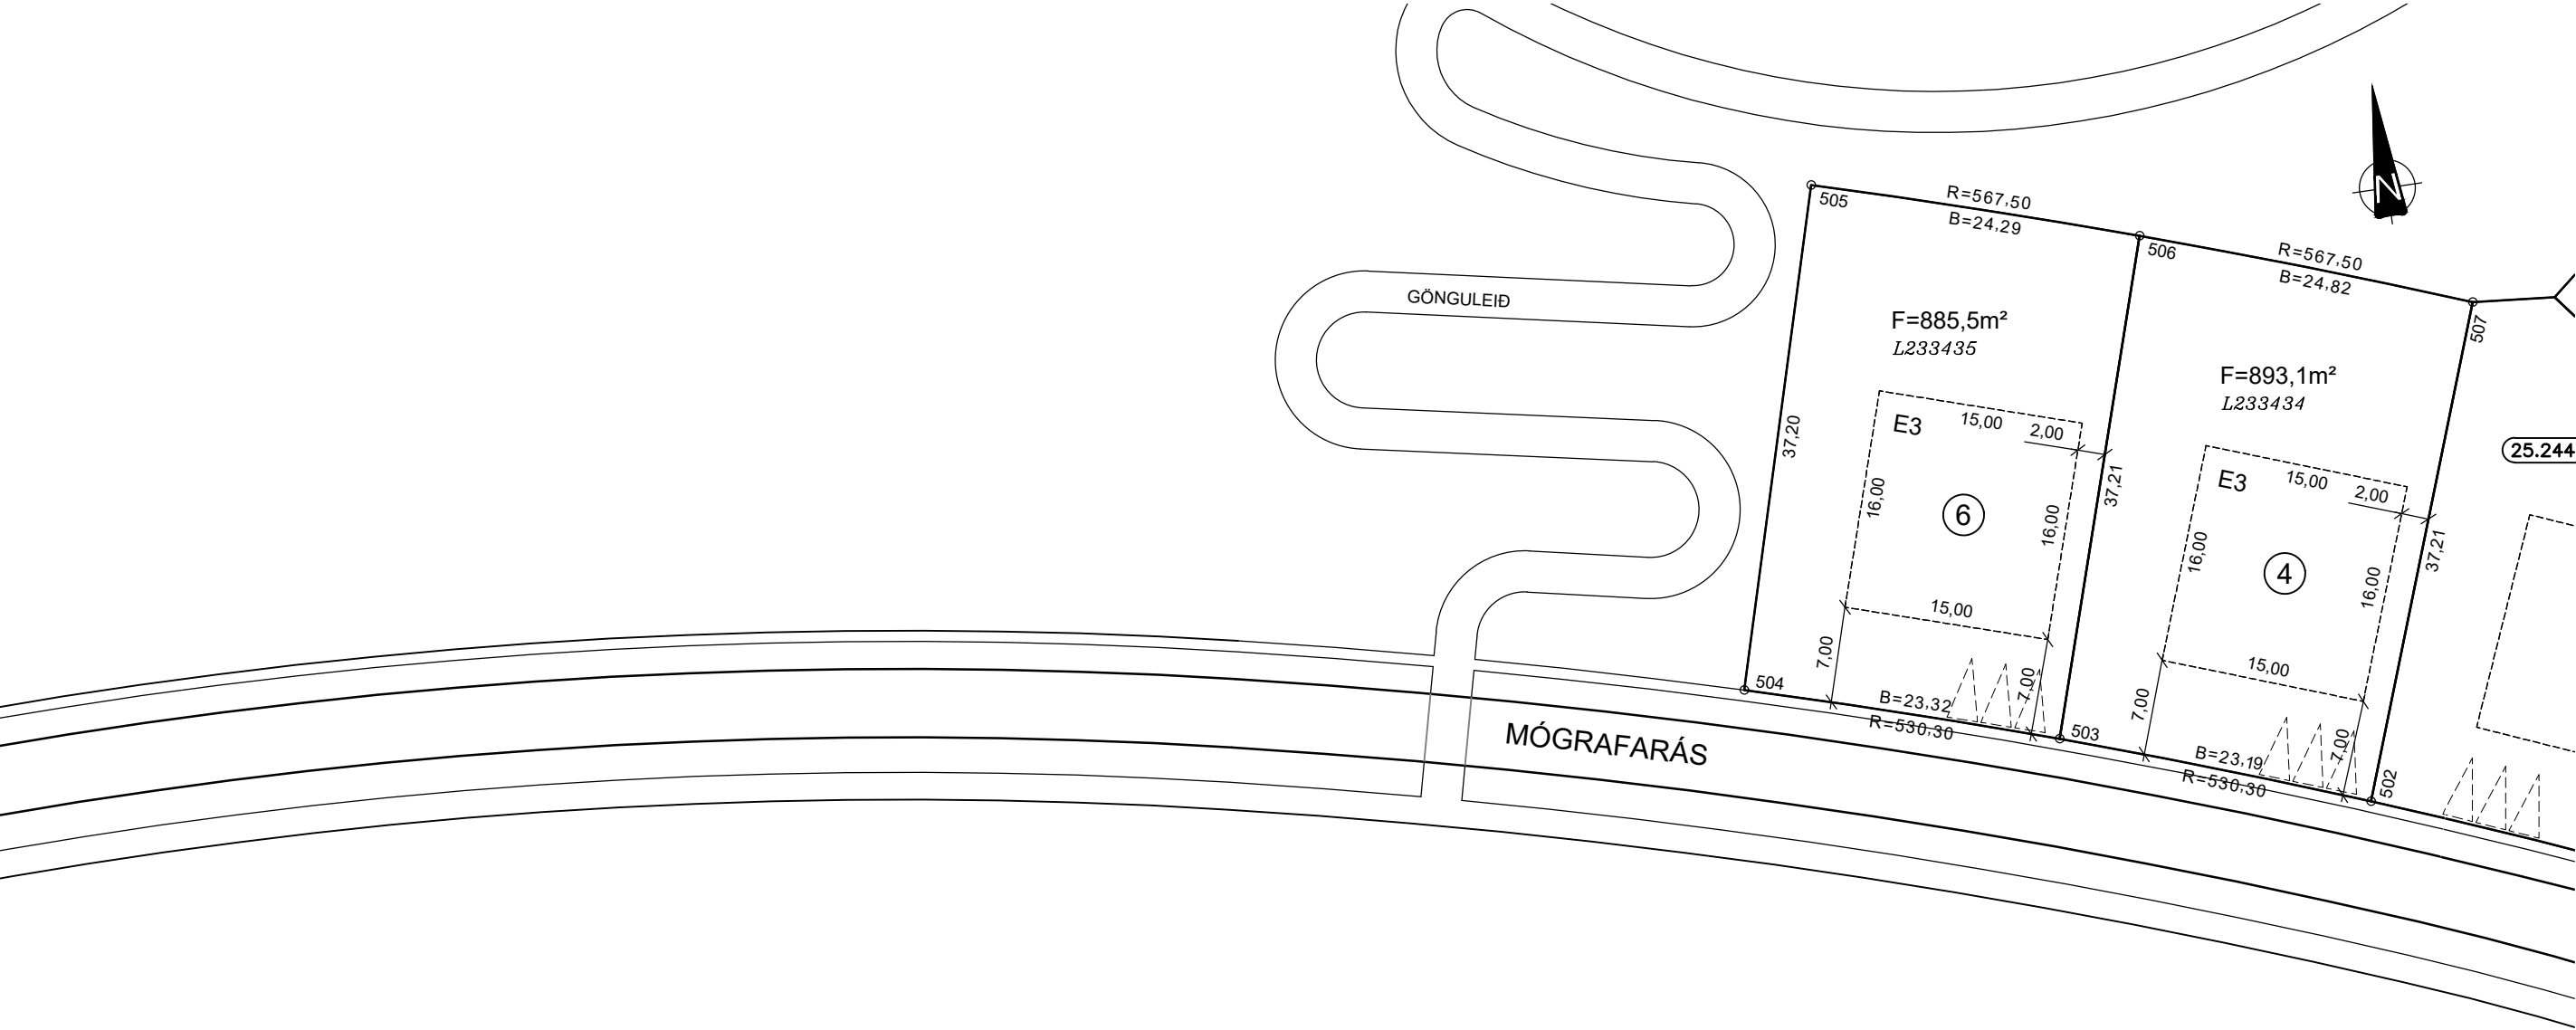



HNITASKRÁ:

NR.	AUSTUR	NORÐUR
502	356439.322	397224.318
503	356417.492	397232.150
504	356395.221	397239.054
505	356405.452	397274.819
506	356428.653	397267.642
507	356452.024	397259.288

Í VINNSLU
VEGNA MÖGULEGRA
LAGNAKVAÐA INNAN LÓÐAR
Vistað: 26.10.2022 - kl: 13:32
Prentað: 26.10.2022 - kl: 13:33


SKÝRINGAR:

  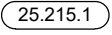-  KVÖÐ UM BÍLASTÆÐI
FJÖLDI STÆÐA SAMKVÆMT SKILMÁLUM OG REGLUG.
-  HÁMARKS BYGGINGARREITUR
-  KVÖÐ UM LAGNIR
-  NÚMER LÓÐAR
-  HÚSAGERÐ, SJÁ SKILMÁLA
-  NÚMER AÐLIGGJANDI LÓÐABLAÐA, STAÐGREINIR
-  LANDEIGNANÚMER

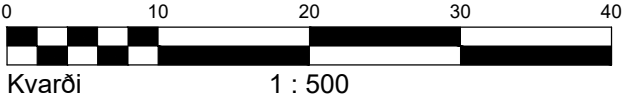

MÆLIBLAÐ 25.244.5

TEIKNING NR. 431.013
MÓGRAFARÁS 4 OG 6

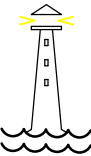

HAFNARFJARÐARBÆR
UMHVERFIS- OG SKIPULAGSSVIÐ
ÁSLAND 4. ÁFANGI

VSB
VERKFRÆÐISTOFA

BÆJARHRAUNI 20 / 220 HAFNARFJÖRÐUR
KENNITALA 710796-2899
SÍMI 58 58 600
vsb@vsb.is / www.vsb.is

SJÁ JAFNFRAMT SKIPULAGSUPPDRATT OG SKILMÁLA
DEILISKIPULAG SAMÞYKKT Í BÆJARSTJÓRN HAFNARFJARÐAR
04.05.2022. ÖÐLAST GILDI ÞANN 05.08.2022.

Dags.: 26.08.2022 Gert af: HKB, ÁÓH Yfirfarið: HKB