


RÚMMYND 1:50

OFNATAFLA				
OFN NR.	HITA- KÖRF	MESTA LENGD	MESTA HÆÐ	TENG- ING
101	400	600	600	A-B
102	400	600	600	C-D
103	2000	2000	600	A-D
201	400	600	600	B-C
202	2800	2800	600	C-D
203	800	1000	600	B-C
204	800	1000	600	B-C
205	600	1000	600	B-C
206	600	1000	600	B-C
207	600	1000	600	A-D
208	600	1000	600	A-D
209	600	1000	600	A-D
110	600	1000	600	A-D

TENGIÐ BLÁSURUM Í SAL

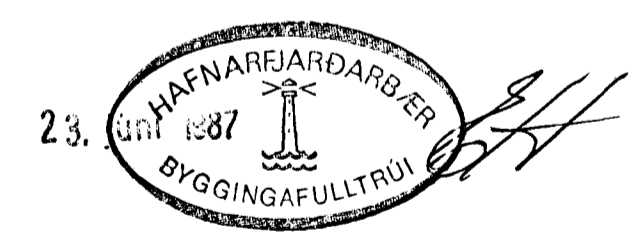

BR.NR.	DAGS	EDLI BREVTINGAR	SIGN.
ÓSEYRARBRAUT 9 HAFNARFIÐI			DAGS. MAÍ '87
RÚMMYND HITA- OG VATNSLAGNA			HANNA
MELIKV. 1:50			TEIKNAD
SIGURÐUR ÞORLEIFSSON TEKNIFRÆÐINGUR F.T.F.I.			VERK NR. 8722
STRANDGÖTU 11 HAFNARFIÐI SÍMI 54751			BLADNR. 2-02