



Samþykkt bann  
29 MAI 2008  
Byggingarútlitruðin í Hafnarfirði  
F.h. Hrólfur S. Gunnlaugsson


D1 DEILI, 1:20  
394

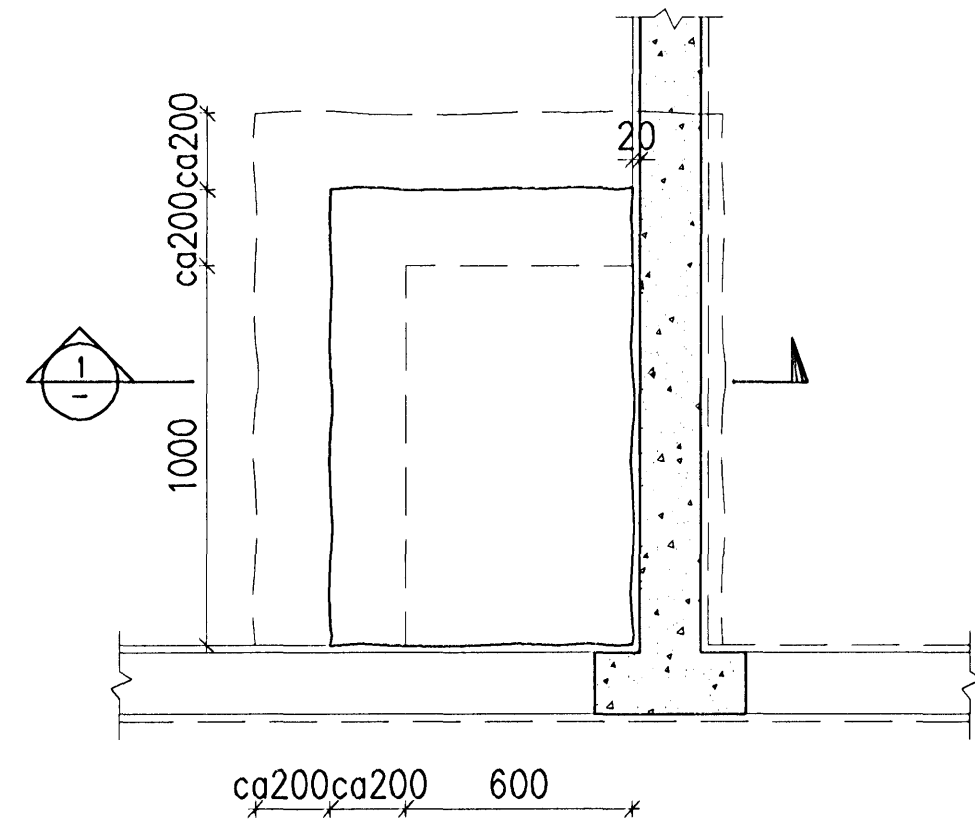


1 SNIÐ, 1:20

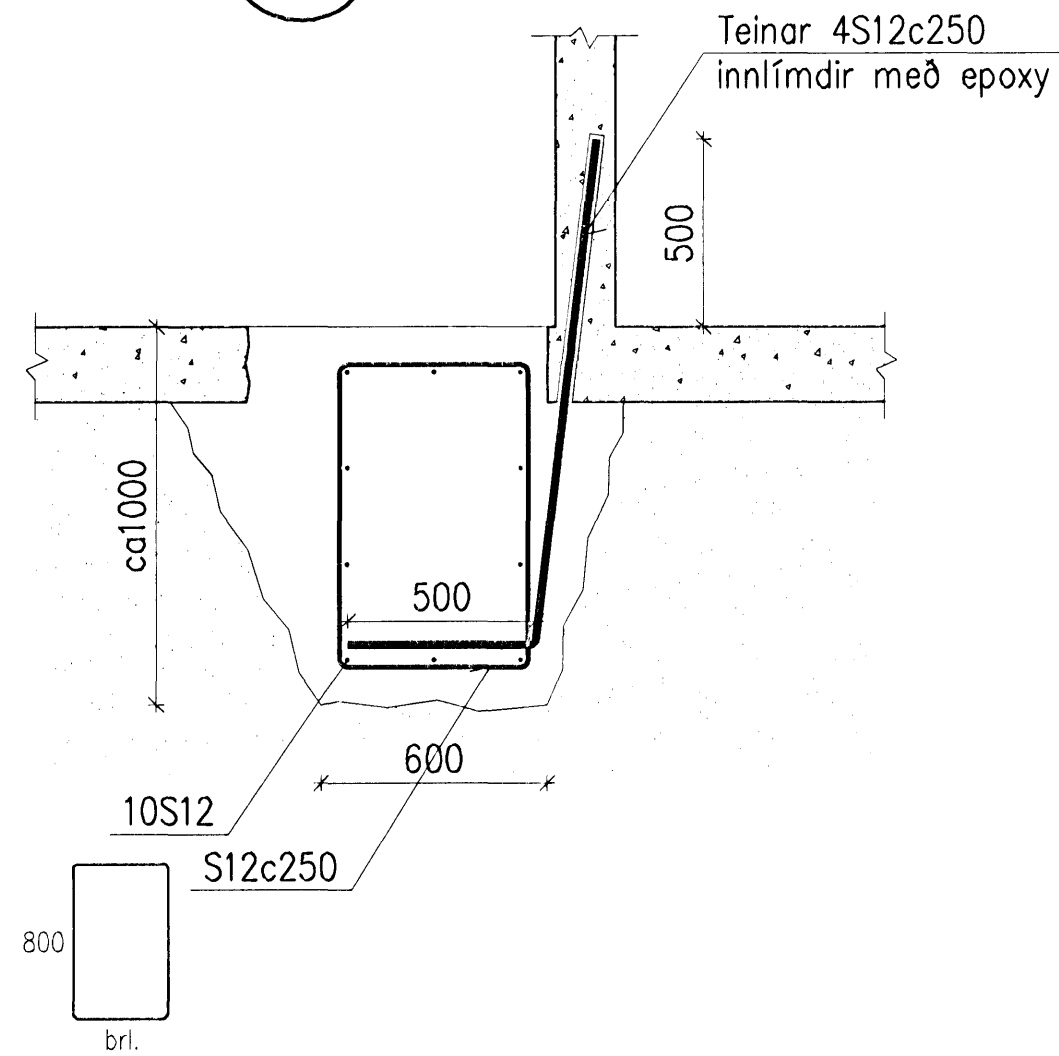


D2 DEILI, 1:20  
394

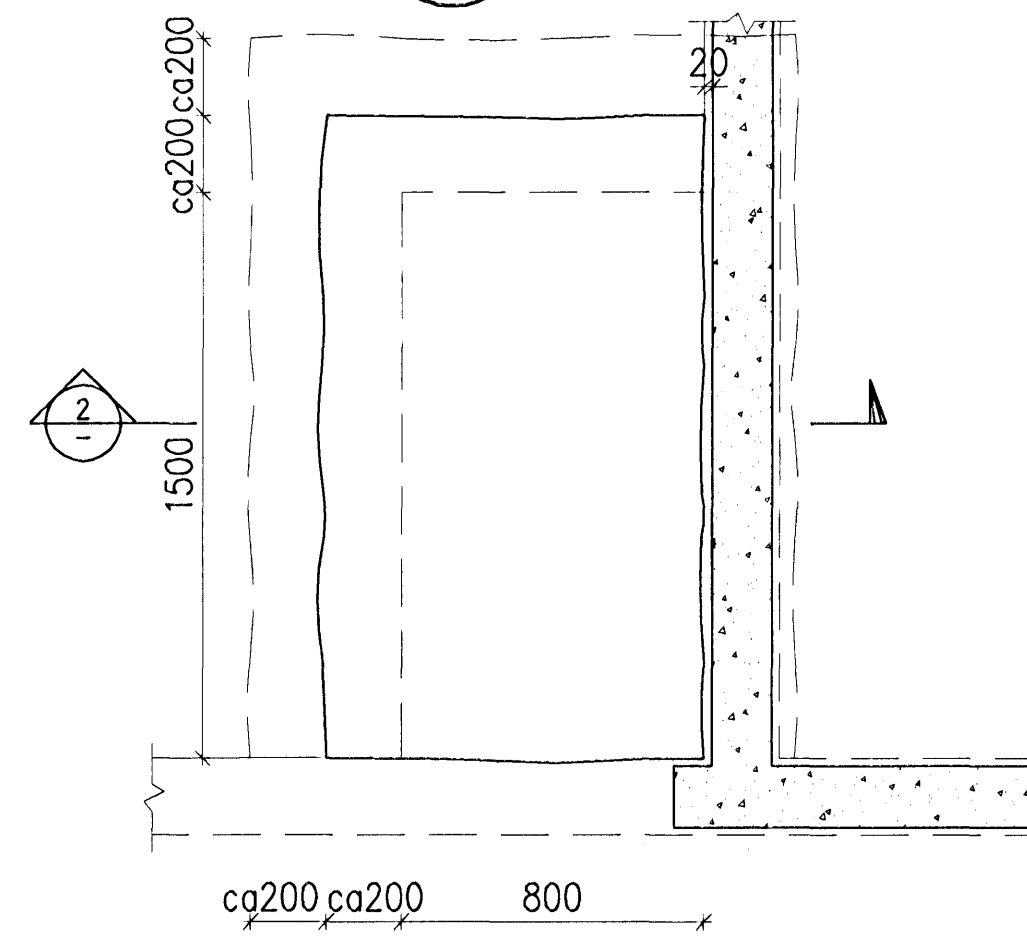



2 SNIÐ, 1:20

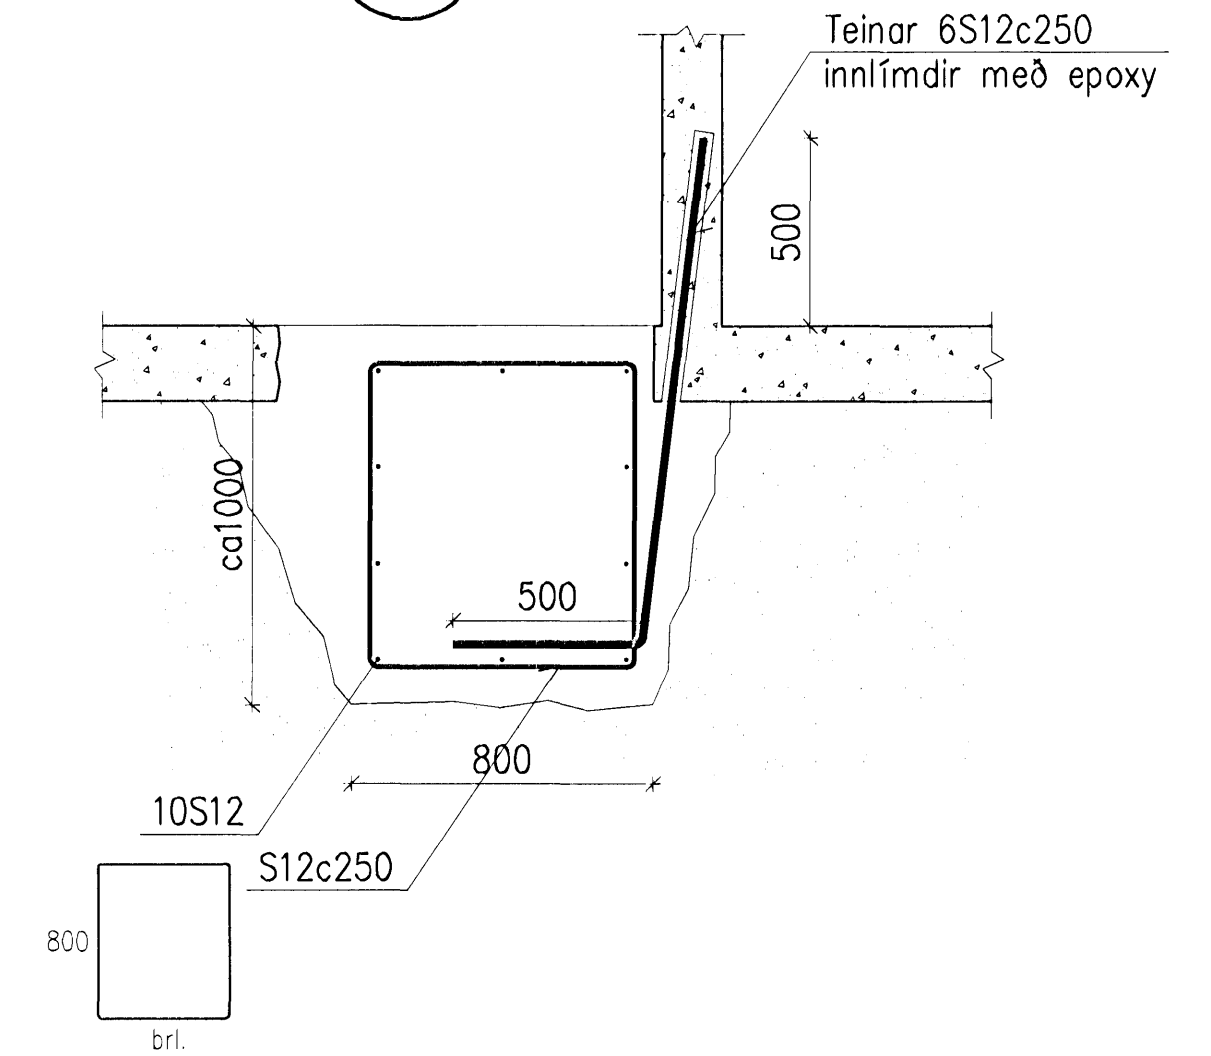

D3 DEILI, 1:20  
394

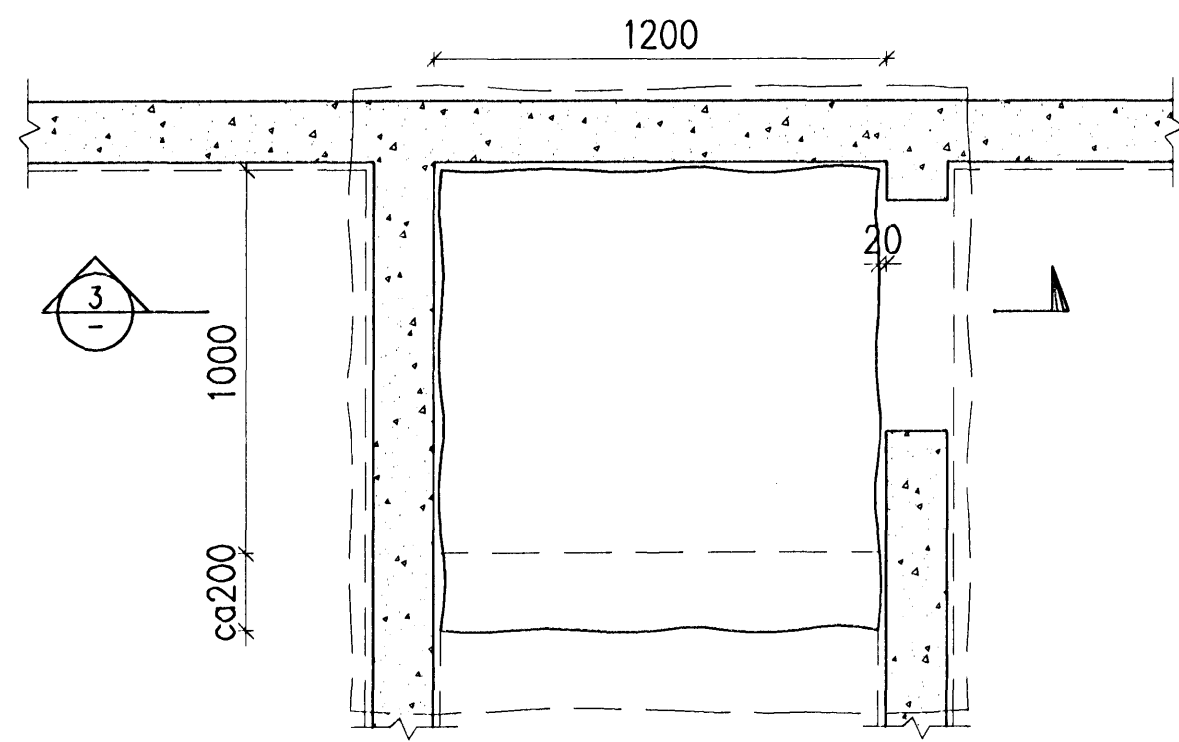

3 SNIÐ, 1:20

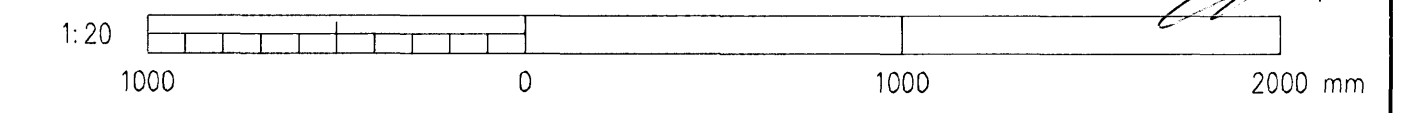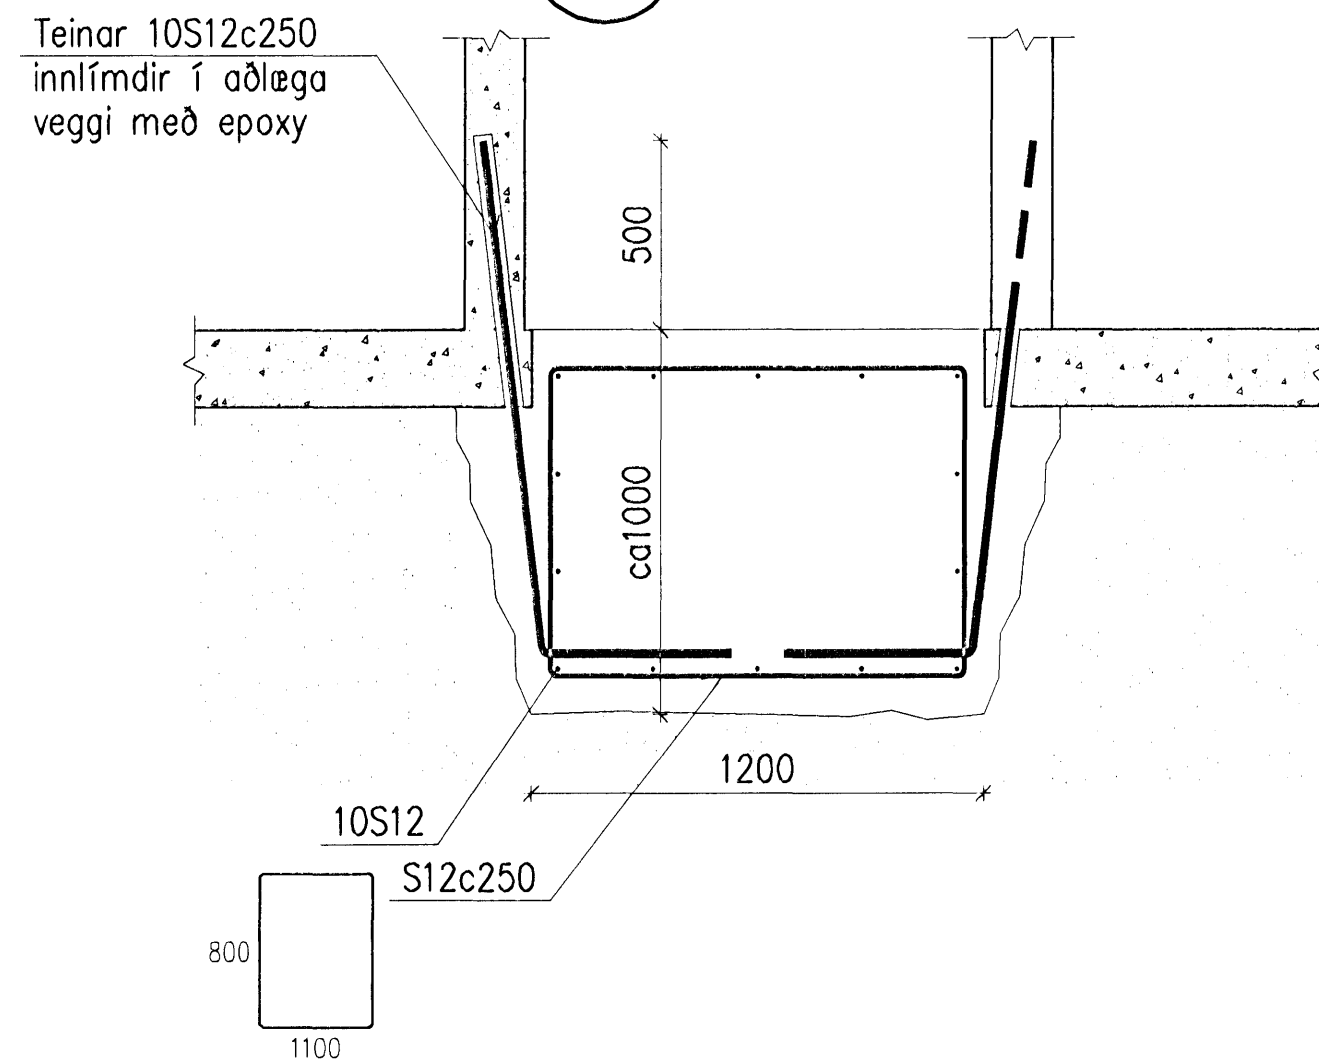

K:\2006.01\10\24\Teikn\burd\150168.dwg

Skýringar:  
Explanations:

2	Engir sökklár á eldra b.v.	2008.05.07	NI		
1	ISSUED FOR CONSTRUCTION	2008.02.13	NI		
Breyt. Rev.	Breyting Revision	Dags. Date	Samb. Approved	Notk. heimil Released	

Fjöldi stykja Number of pieces		Hlutur Object	Atriði Item	Efni Material	Þyngd Weight	Stað Format	Mæsk. Scale	Athugasemdir Remarks
IV	III	II	I			A1	1:20	
		ADALVERKSTÆÐI						
		STYRKING BURÐARVIRKJA						7410
		DEILI OG SNIÐ						US21
VST hf.		Eh. VST M. Niels Indriðason 1811443949						Tekn. nr. / vertika / Draga. of supp. / Bret. / Rev.
Tekin. nr. / Drawn		NI/LDB FEB. 2008			Yfirfar. / Checked		HFB HFB	2006.0110/24.03
ALCAN PRIMARY METAL EUROPE		Stráumvik			ALCAN			Dr. no. of ISAL / Tekn. nr. ISAL / Bret. / Rev.
ISAL		IS-222 Hafnarfjörður						150168
Tekin. nr. / Drawn		Yfirfar. og skráð / Checked and filed						2

VST Verkfæðistofa  
Stjórnar Thorodsen hf.

Tilv. teikningar nr. ISAL  
Ref. drawing no. of ISAL

Samsetn. teikningar nr. ISAL  
Assembly drawing no. of ISAL