
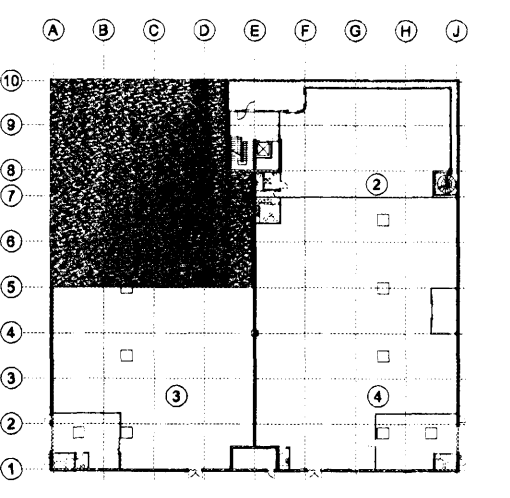
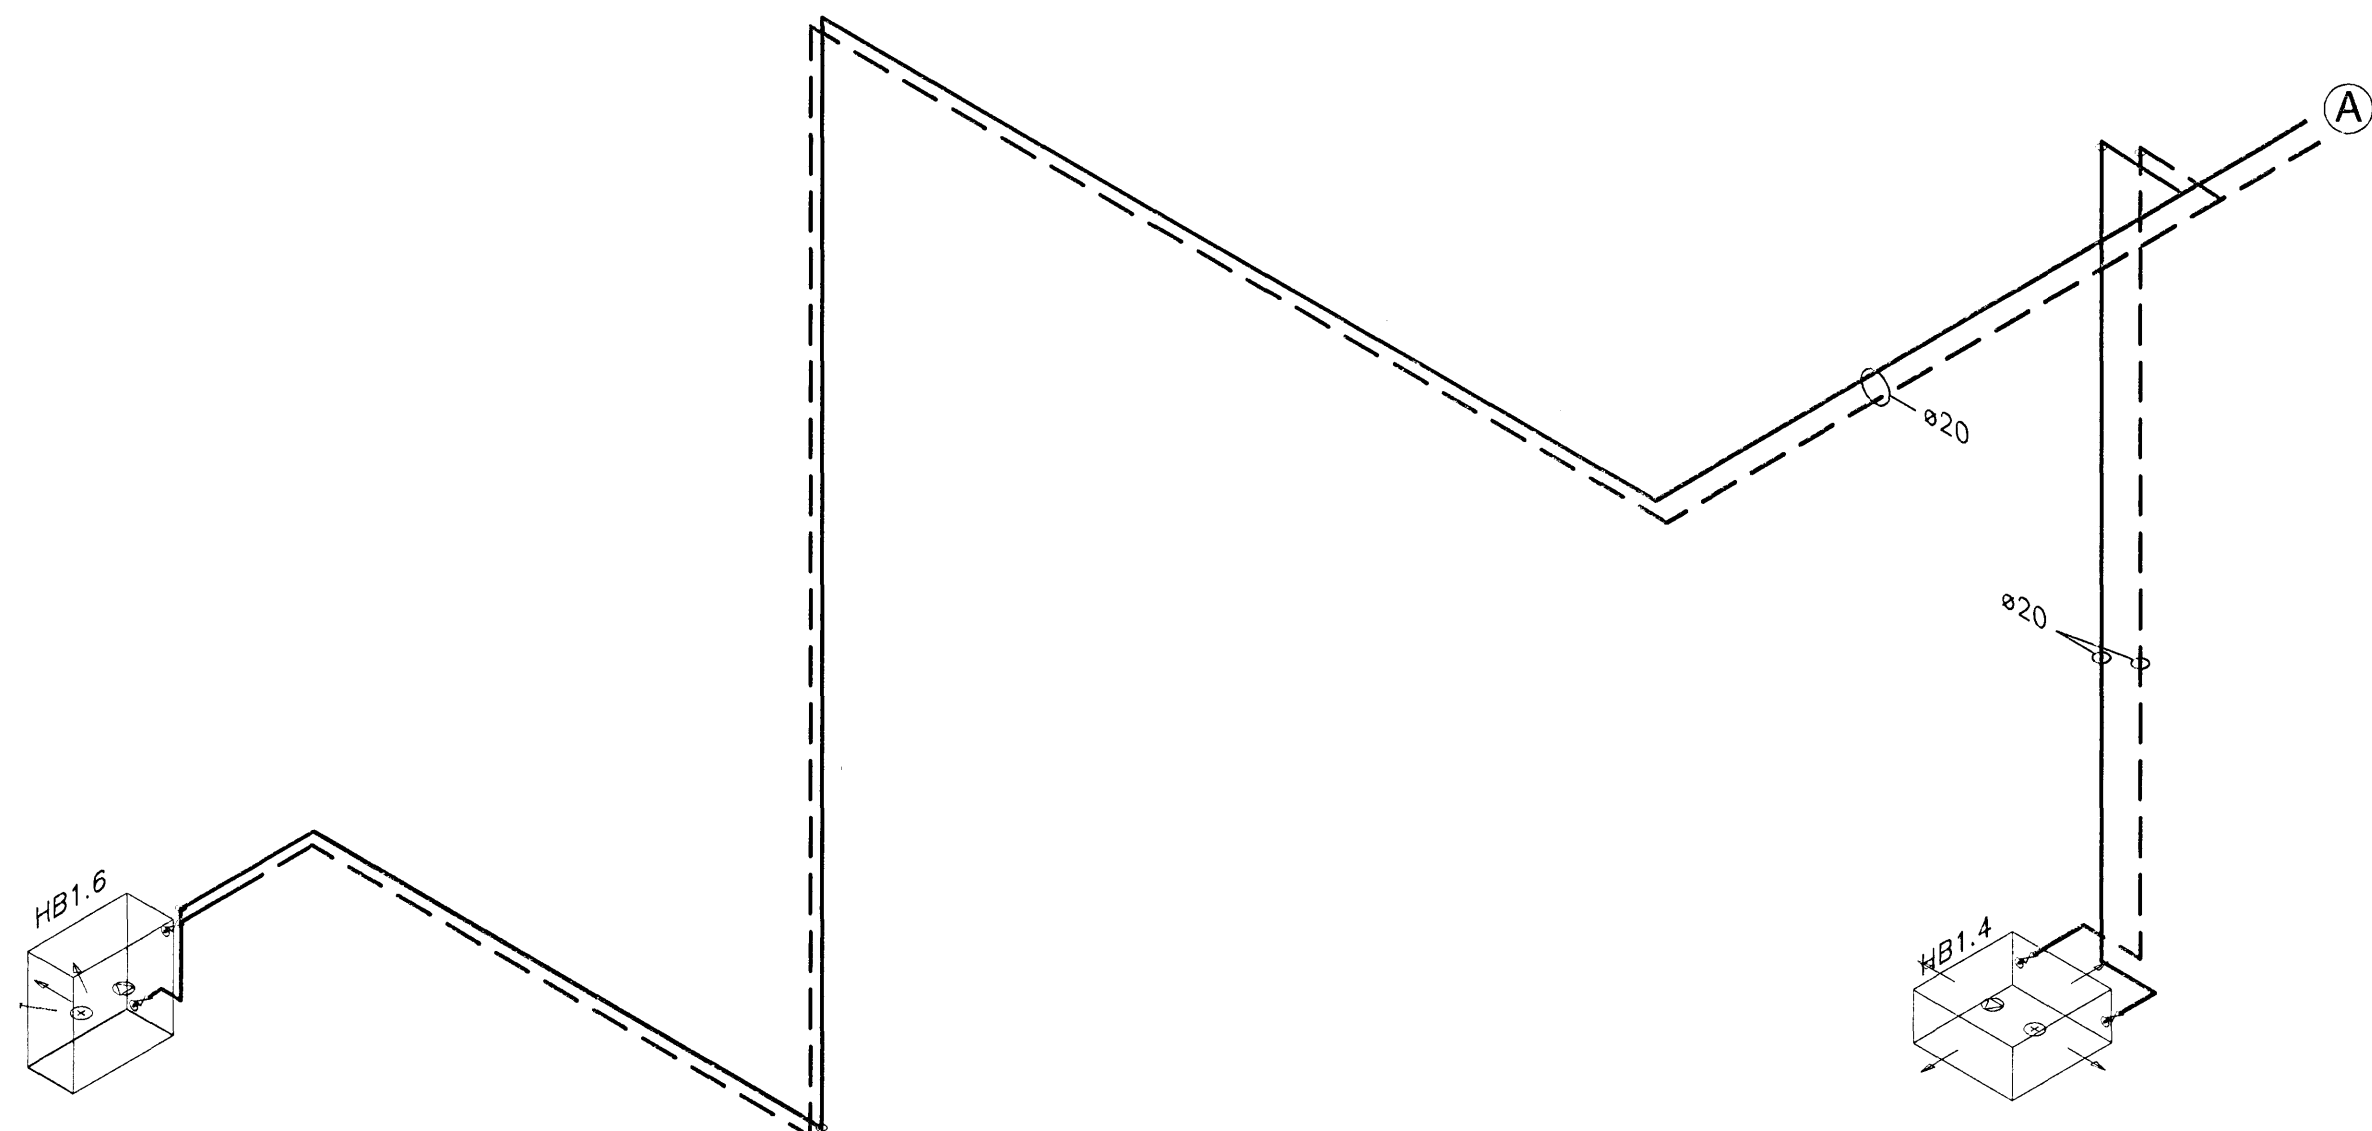


Samþykkt þann
25 APR. 2008
Byggingarfulltrúinn / Hafnarfró
F.H. Hrólfur S. Gunnlaugsson

ÁRITUN SAMRÆMINGARHÖNDUÐAR

Hellgrímsson

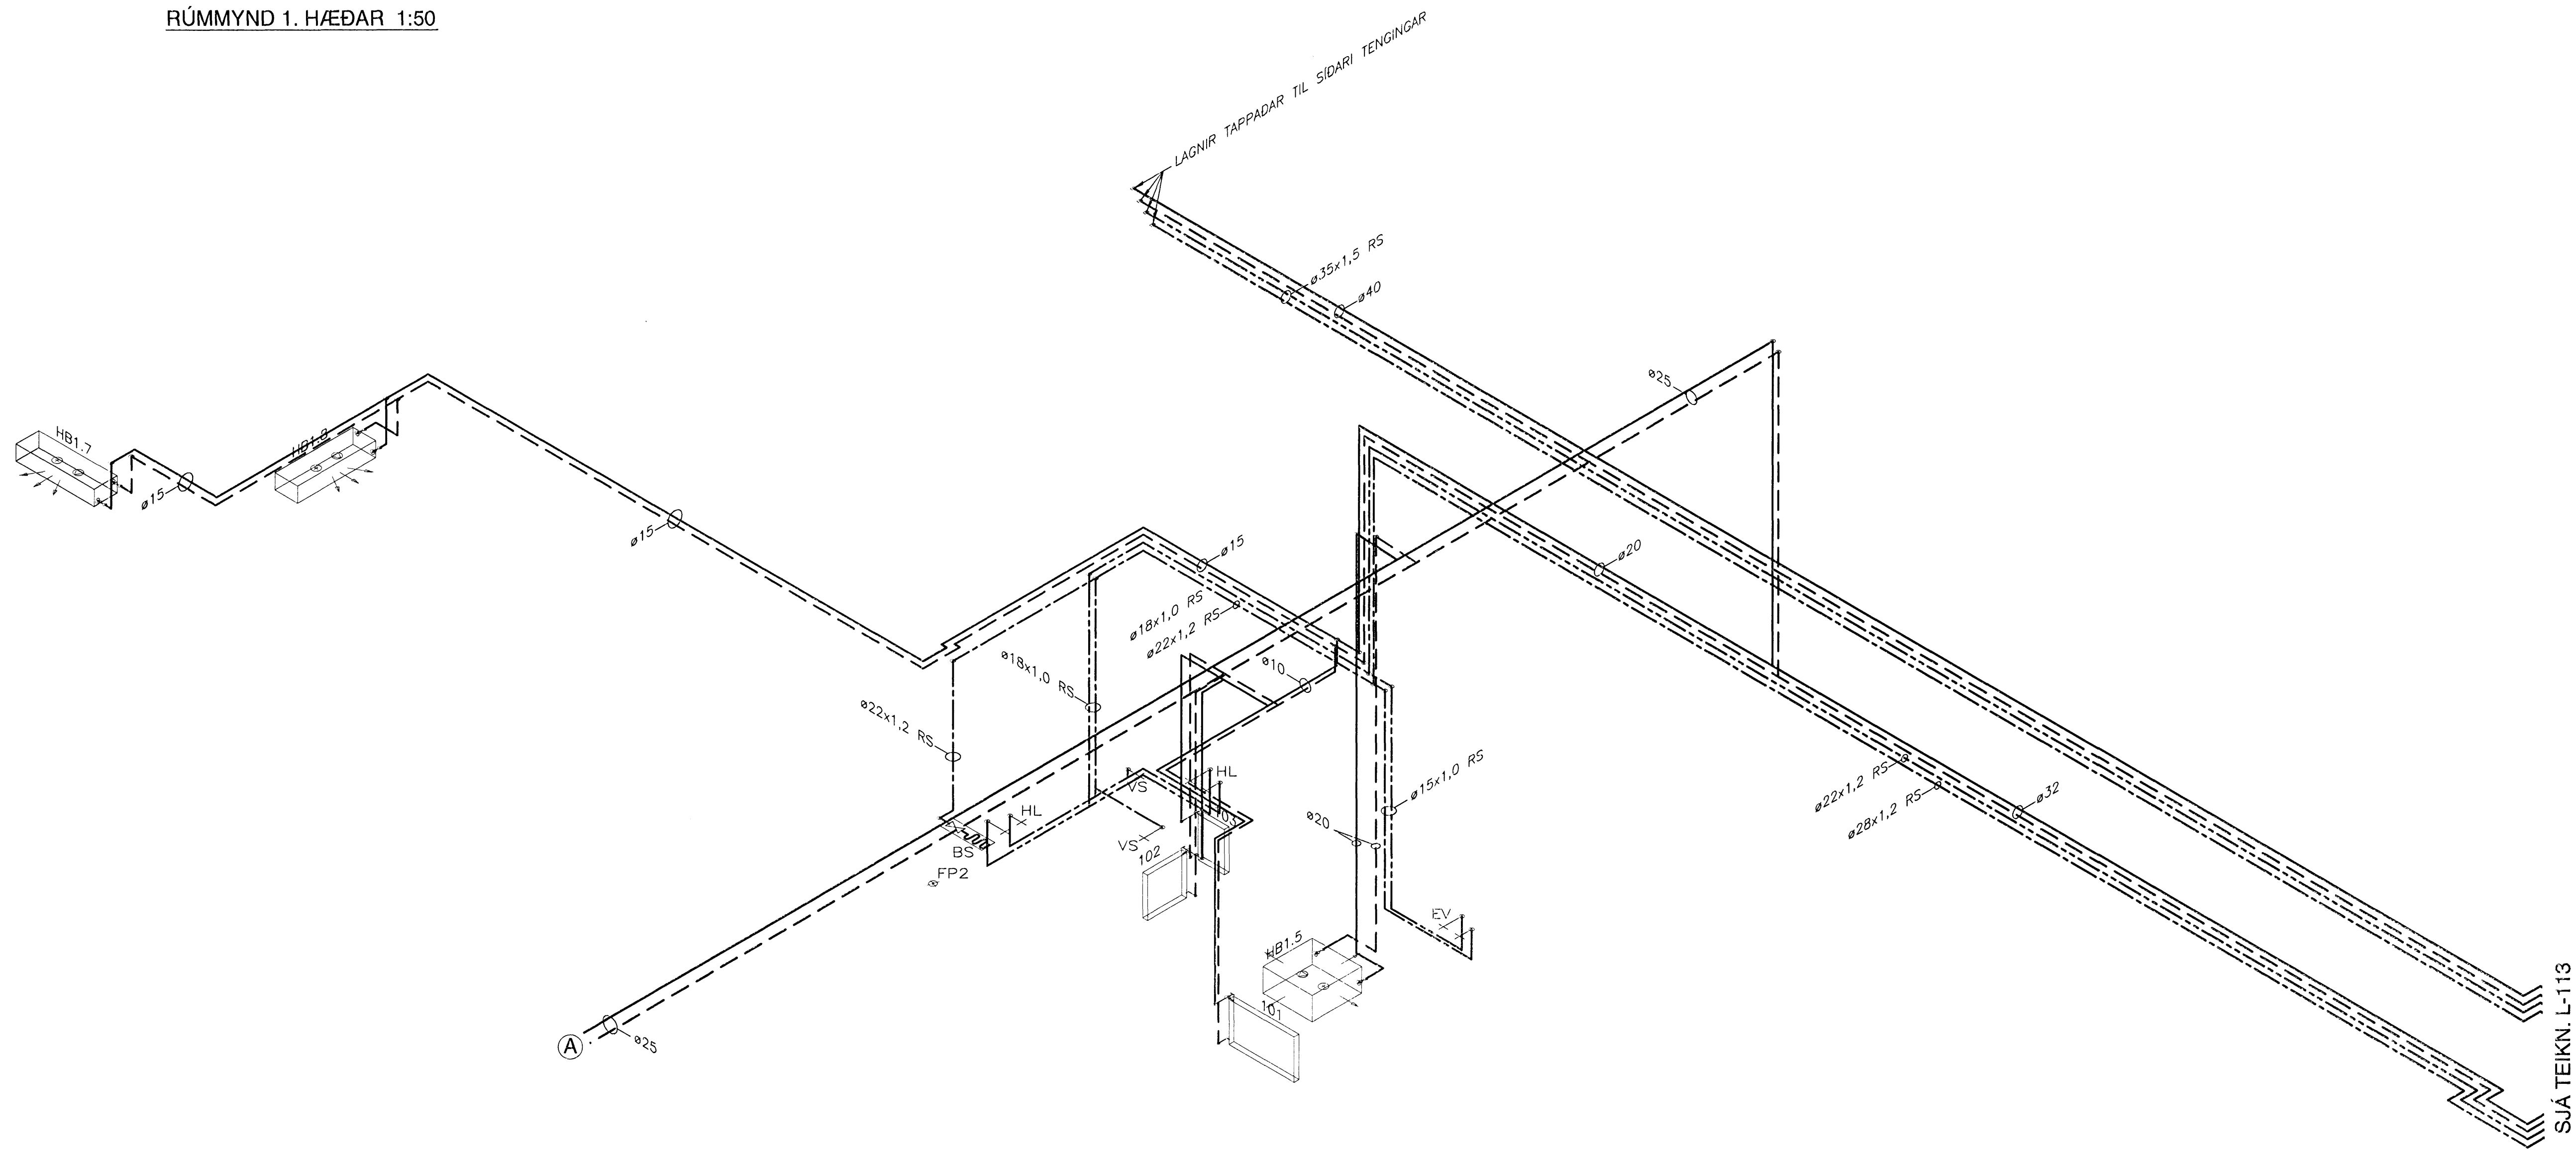

BR. DAGS	BREYTING	REIKN. TEIKN.
TJARNARVELLIR 11		
PRIFA- HITA- OG LOFTRÆSISKERFI		
1. HÆÐ - MILLI MÁTLUNA A OG E		
RÚMMYND		
MKV.	1:50	
DAGS	11.01.2008	
HANNAÐ/TEIKN.	GUGI	
VERKNR.	06112	

FP[®]

YFIRFARIÐ: JB

SAMÞYKKT: *Hellgrímsson*

KENNTALA: 130657 4439

Conis
VERKFRÆÐIÐ OG JÓF

Kennitala: 6001051400
Höskuláka 11, 201 Kópavogur
Sími: 517-3000
Vefbani: www.conis.is